


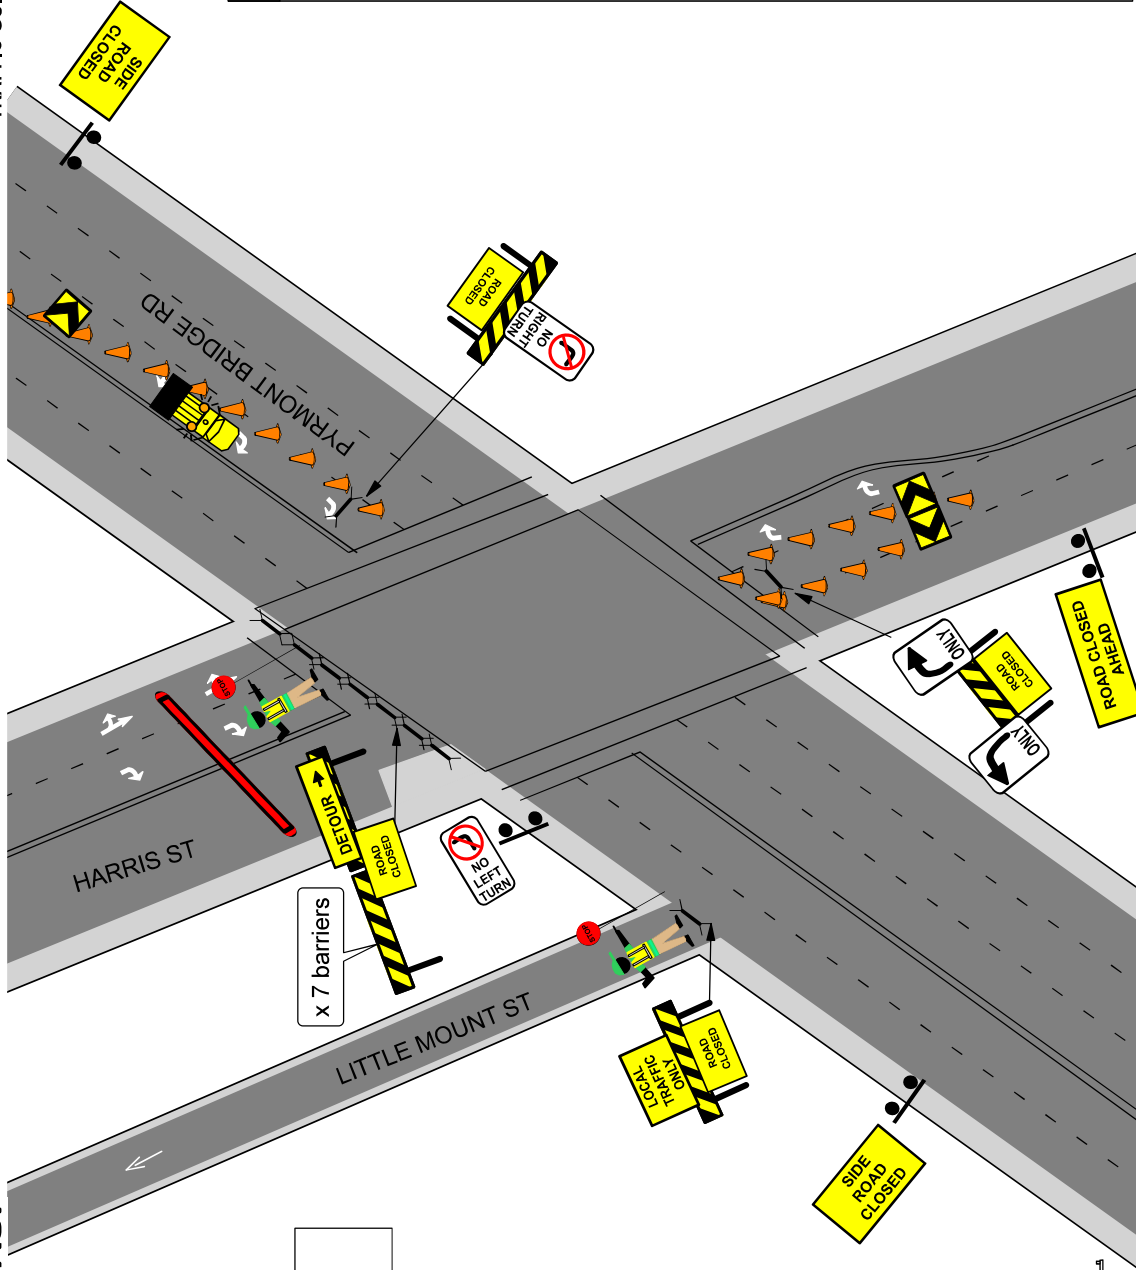











**TRAFFIC GUIDANCE SCHEME FOR EVENTS**




The Speed Limit of subject road and surrounding streets is:

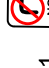

INSTALL DATE: 17 FEB. 2024  
INSTALL TIMES: 0900 - 2330  
QTY AND TYPE OF HVM AS PER RISK MANAGEMENT/HVM PLAN


MANIFEST	
	x 4
	x 2
	x 1
	x 2
	x 1
	x 1
	x 1
	x 1
	x 1
	x 45
Inc. cones to be installed with signs	
	x 10
	x 1

<p><b>NOTES:</b></p> <p>1. THIS TRAFFIC GUIDANCE SCHEME HAS BEEN DRAWN IN ACCORDANCE WITH AS 1742.3 AND "TRAFFIC CONTROL AT WORKSITES" MANUAL V6.1.</p> <p>2. SIGNS &amp; DEVICES ARE TO BE PLACED IN ACCORDANCE WITH THIS TGS. MODIFICATION MAY BE MADE TO THE TGS TO ACCOMMODATE THE NEEDS OF THE PROJECT.</p> <p>3. SIGNS AND DEVICES USED MUST COMPLY WITH AUSTRALIAN STANDARD AS1742.3</p> <p>4. THIS DOCUMENT IS COPYRIGHT / PROPERTY OF CATO LOGISTICS PTY/LTD. THIS DRAWING SHALL ONLY BE USED FOR THE PURPOSE FOR WHICH IT IS INTENDED. UNAUTHORISED USE OF THIS DRAWING IS PROHIBITED</p>		<p>PROJECT: SYDNEY STREETS Harris St, Pyrmont</p> <p>DATE: 05/10/2023</p> <p>AUTHORISED BY: KIERAN CATO</p> <p>APPROVAL REQUIRED: X LOCAL X STATE X OTHER</p> <p>COUNCIL: City of Sydney</p> <p>DRAWN BY: KATERINA STEWART</p> <p>APPROVAL REQUIRED: X LOCAL X STATE X OTHER</p> <p>ORIGINAL SIZE: A4 LANDSCAPE</p> <p>CERT: TCT 0040880</p> <p>CERT: TCT 0039300</p> <p>CONTACT: Glen Woolgar</p> <p>PHONE: 0414 733 705</p>	
<p>PLAN NO: SSP-1</p> <p>VARIANT: (A)</p>		<p>CLIENT: City Of Sydney</p> <p>CONTACT: Glen Woolgar</p>	
<p>TYPE: TCP</p> <p>REV: 4.0</p>		<p>NTS</p>	

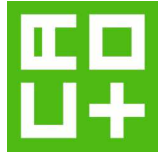

**NOTE**  
Cato Location Services P/L do not accept responsibility of any traffic guidance scheme if the traffic management is not implemented by Cato Location Services P/L

**TRAFFIC GUIDANCE SCHEME FOR EVENTS**

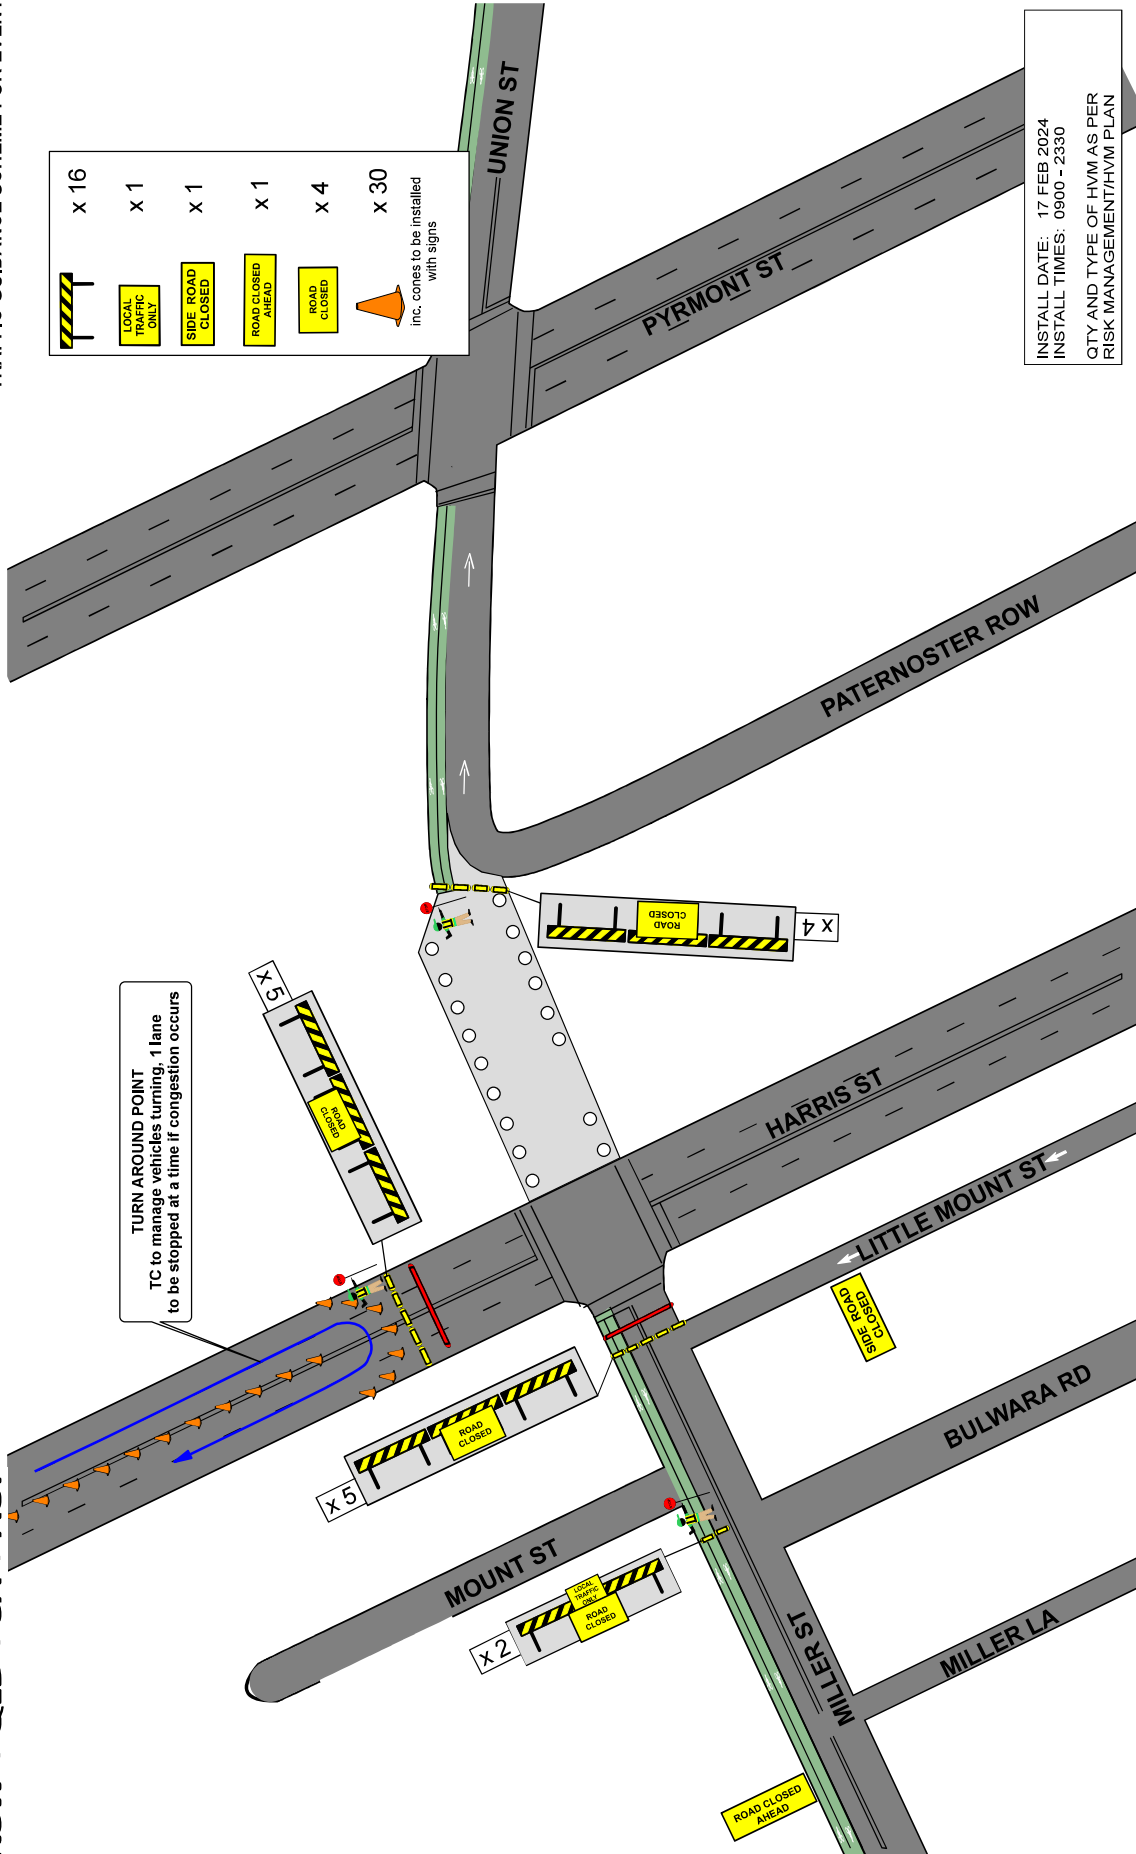


INSTALL DATE: 17 FEB 2024  
INSTALL TIMES: 0900 - 2330  
QTY AND TYPE OF HVM AS PER RISK MANAGEMENT/HVM PLAN

<p><b>NOTES:</b></p> <ol style="list-style-type: none"> <li>THIS TRAFFIC GUIDANCE SCHEME HAS BEEN DRAWN IN ACCORDANCE WITH AS 1742.3 AND "TRAFFIC CONTROL AT WORKSITES" MANUAL V6.1.</li> <li>SIGNS &amp; DEVICES ARE TO BE PLACED IN ACCORDANCE WITH THIS TGS. MODIFICATION MAY BE MADE TO THE TGS TO ACCOMMODATE THE REQUIREMENTS OF THE LOCAL AUTHORITY.</li> <li>SIGNS AND DEVICES USED MUST COMPLY WITH AUSTRALIAN STANDARD AS1742.3</li> <li>THIS DOCUMENT IS COPYRIGHT / PROPERTY OF CATO LOGISTICS PTY/LTD. THIS DRAWING SHALL ONLY BE USED FOR THE PURPOSE FOR WHICH IT IS INTENDED. UNAUTHORISED USE OF THIS DRAWING IS PROHIBITED</li> </ol>		<p><b>PROJECT:</b> SYDNEY STREETS Harris St, Pyrmont</p>	<p>PLAN No: SSP-2 VARIANT: (A)</p>						
		<p><b>COUNCIL:</b> City of Sydney</p>	<p>DATE: 05/10/2023</p>						
<p><b>APPROVAL REQUIRED:</b></p> <table border="1"> <tr> <td>LOCAL</td> <td>X</td> </tr> <tr> <td>STATE</td> <td>X</td> </tr> <tr> <td>OTHER</td> <td></td> </tr> </table>	LOCAL	X	STATE	X	OTHER		<p><b>APPROVED BY:</b> KIERAN CATO</p>	<p>CLIENT: City of Sydney</p>	<p>CONTACT: Glen Woolgar</p>
LOCAL	X								
STATE	X								
OTHER									
<p><b>DRAWN BY:</b> KATERINA STEWART</p>	<p>CERT: TCT 0039300</p>	<p>DATE: 05/10/2023</p>	<p>ORIGINAL SIZE: A4 LANDSCAPE</p>	<p>PHONE: 0414 733 705</p>					
<p><b>CERT:</b> TCT 0040880</p>	<p><i>K. Stewart</i></p>	<p><i>Kieran Cato</i></p>	<p>NTS</p>	<p>TYPE: TCP</p>					

**NOTE**  
Cato Location Services P/L do not accept responsibility of any traffic guidance scheme if the traffic management is not implemented by Cato Location Services P/L

**TRAFFIC GUIDANCE SCHEME FOR EVENTS**

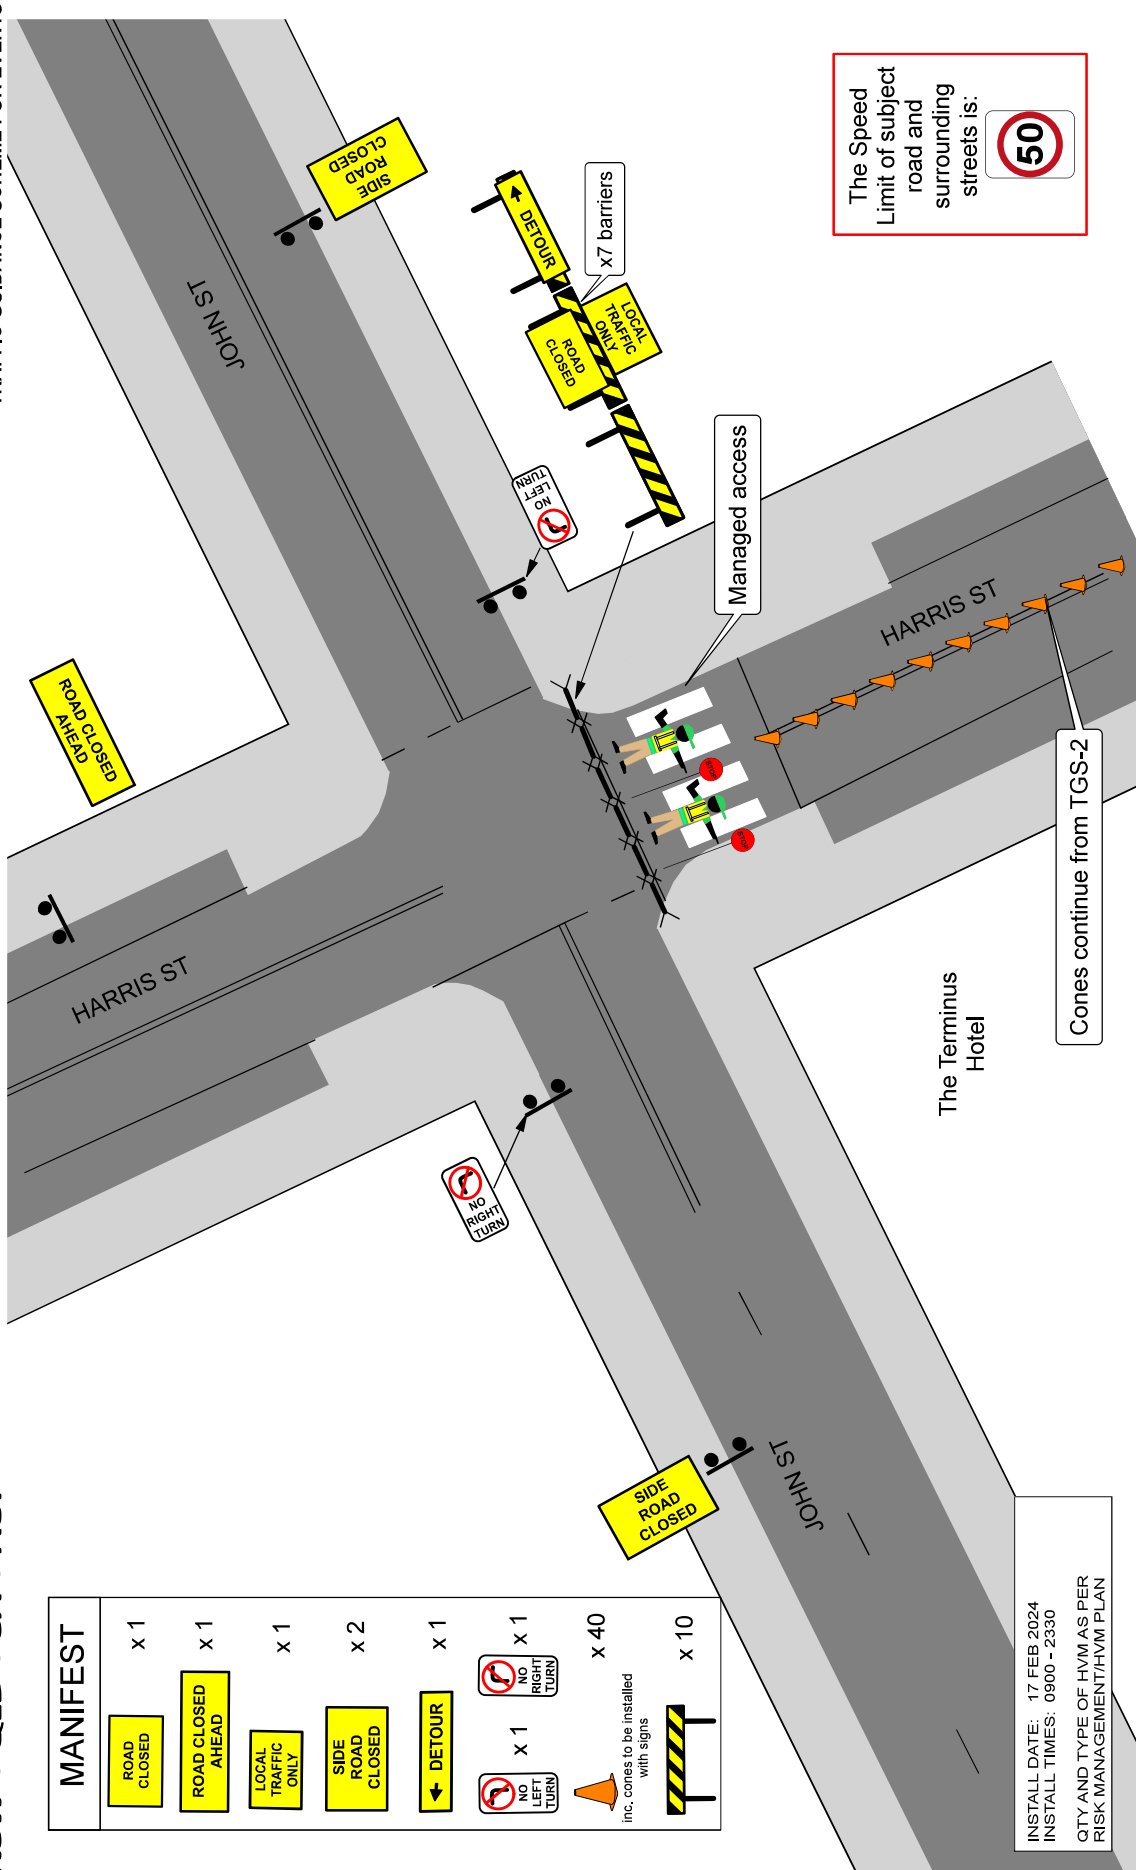


MANIFEST	
	x 1
	x 1
	x 1
	x 2
	x 1
	x 1
	x 1
	x 1
	x 40
	x 10

inc. cones to be installed with signs

INSTALL DATE: 17 FEB 2024  
INSTALL TIMES: 0900 - 2330  
QTY AND TYPE OF HVM AS PER RISK MANAGEMENT/HVM PLAN

**NOTES:**  
1. THIS TRAFFIC GUIDANCE SCHEME HAS BEEN DRAWN IN ACCORDANCE WITH AS 1742.3 AND "TRAFFIC CONTROL AT WORKSITES" MANUAL V6.1.  
2. SIGNS & DEVICES ARE TO BE PLACED IN ACCORDANCE WITH THIS TGS. MODIFICATION MAY BE MADE TO THE SCHEME TO ACCOMMODATE LOCAL CONDITIONS.  
3. THIS DOCUMENT IS COPYRIGHT / PROPERTY OF CATO LOGISTICS PTY/LTD. THIS DOCUMENT SHALL ONLY BE USED FOR THE PURPOSE FOR WHICH IT IS INTENDED. UNAUTHORISED USE OF THIS DRAWING IS PROHIBITED.  
© COPYRIGHT

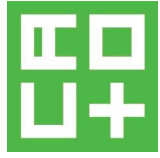

COUNCIL:	City of Sydney
APPROVAL REQUIRED:	LOCAL
STATE	X
OTHER	


DRAWN BY:	KATERINA STEWART
CERT:	TCT 0039300

AUTHORISED BY:	KIERAN CATO
CERT:	TCT 0040880

DATE:	05/10/2023
ORIGINAL SIZE:	A4 LANDSCAPE
CLIENT:	City Of Sydney
CONTACT:	Glen Woolgar
PHONE:	0414 733 705

PROJECT:	SYDNEY STREETS Harris St, Pymont
PLAN No:	SSP-3
VARIANT:	(A)
TYPE:	TCP
REV:	4.0

**TRAFFIC GUIDANCE SCHEME FOR EVENT**

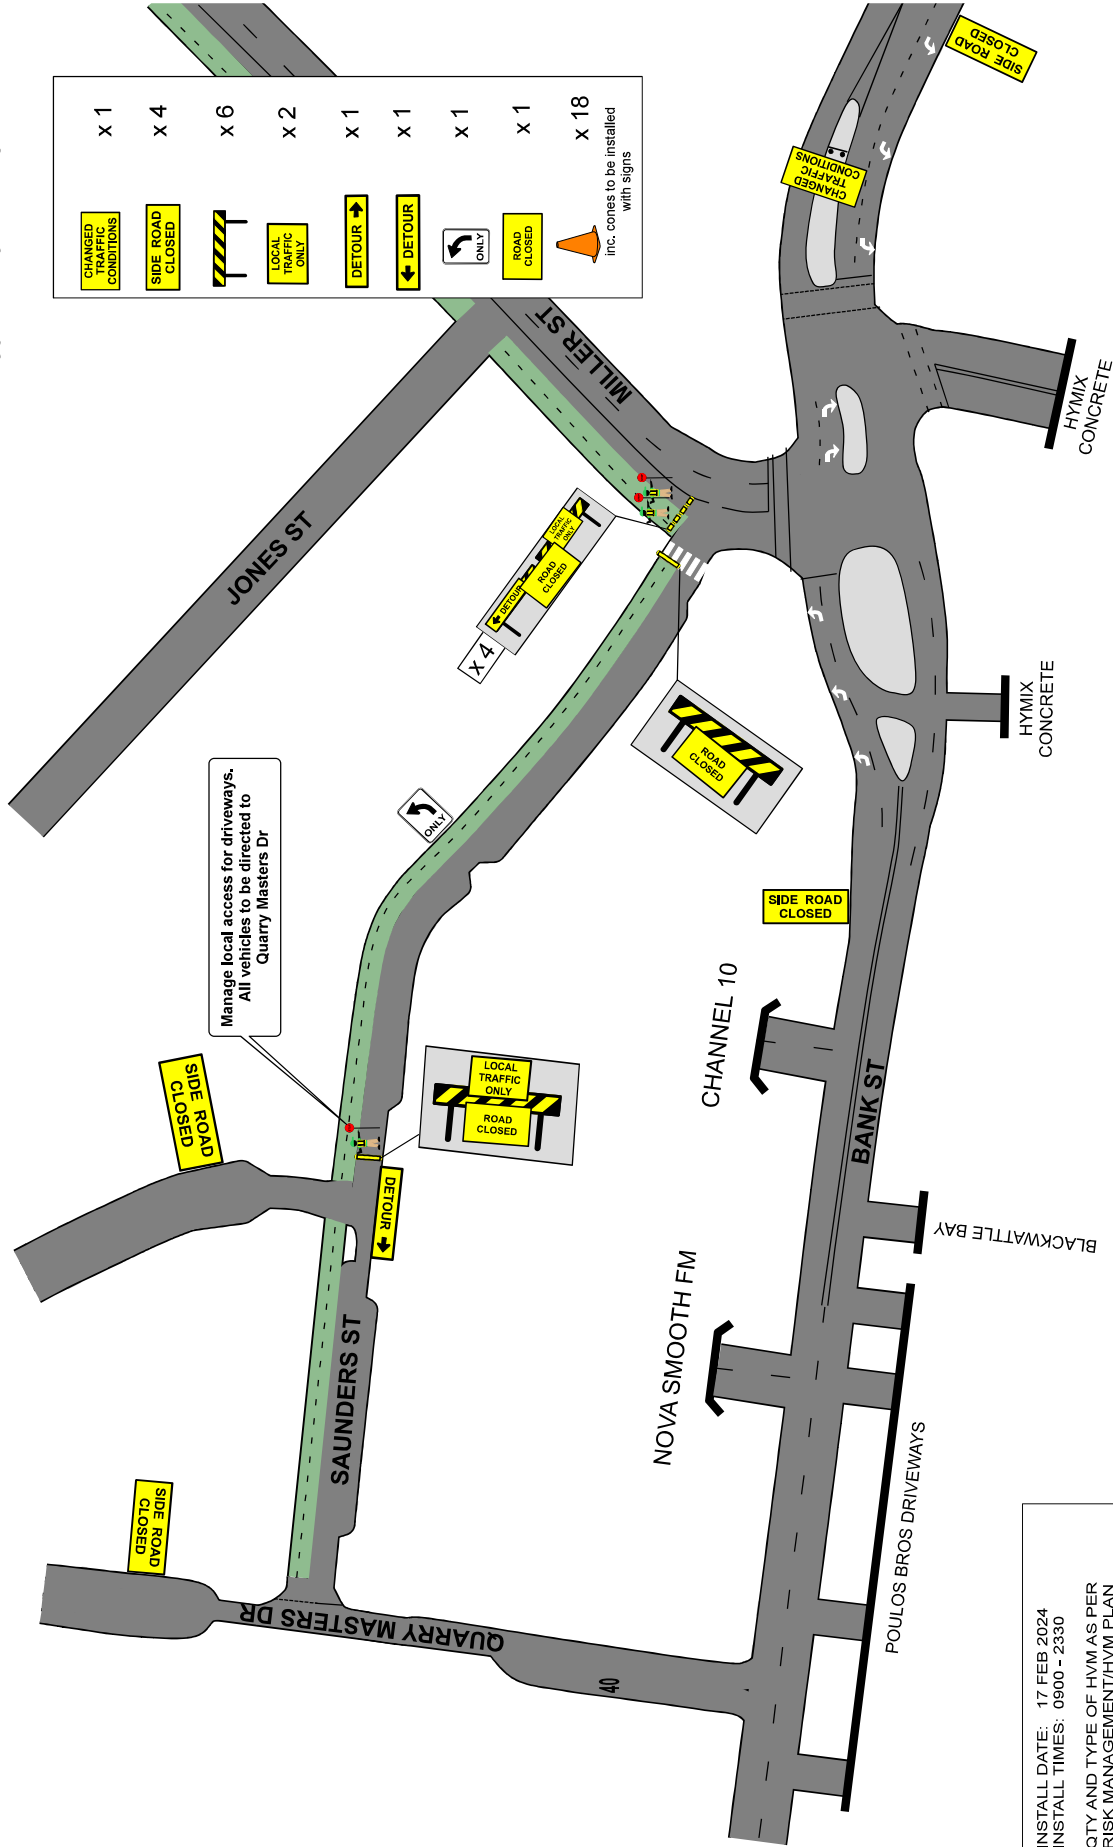

Manage local access for driveways.  
All vehicles to be directed to  
Quarry Masters Dr

INSTALL DATE: 17 FEB 2024  
INSTALL TIMES: 0900 - 2330  
QTY AND TYPE OF HVM AS PER  
RISK MANAGEMENT/HVM PLAN

<p><b>NOTES:</b></p> <p>1. THIS TRAFFIC GUIDANCE SCHEME HAS BEEN DRAWN IN ACCORDANCE WITH AS 1742.3 AND "TRAFFIC CONTROL AT WORKSITES" MANUAL V6.1.</p> <p>2. SIGNS &amp; DEVICES ARE TO BE PLACED IN ACCORDANCE WITH THIS TGS. MODIFICATION MAY BE MADE TO THE TGS TO ACCOMMODATE LOCAL CONDITIONS.</p> <p>3. SIGNS AND DEVICES USED MUST COMPLY WITH AUSTRALIAN STANDARD AS1742.3.</p> <p>4. THIS DOCUMENT IS COPYRIGHT / PROPERTY OF CATO LOGISTICS PTY/LTD. THIS DRAWING SHALL ONLY BE USED FOR THE PURPOSE FOR WHICH IT IS INTENDED. UNAUTHORISED USE OF THIS DRAWING IS PROHIBITED</p>	<p><b>PROJECT:</b> SYDNEY STREETS Harris St, Pymont</p>	<p><b>DATE:</b> 05/10/2023</p>	<p><b>APPROVED BY:</b> KIERAN CATO</p>	<p><b>DRAWN BY:</b> KATERINA STEWART</p>	<p><b>COUNCIL:</b> City of Sydney</p>
	<p><b>PLAN No.:</b> SSP-4 <b>VARIANT:</b> (A)</p>	<p><b>ORIGINAL SIZE:</b> A4 LANDSCAPE</p>	<p><b>CERT:</b> TCT 0040880</p>	<p><b>CERT:</b> TCT 0039300</p>	<p><b>CERT:</b> TCT 0039300</p>
<p><b>TYPE:</b> TCP <b>REV:</b> 4.0</p>	<p><b>CLIENT:</b> City of Sydney</p>	<p><b>CONTACT:</b> Glen Woolgar</p>	<p><b>PHONE:</b> 0414 733 705</p>	<p><b>NTS</b></p>	<p><b>OTHER:</b></p>







NSW + QLD + SA + ACT



A Climate Active carbon neutral certified organisation.

Local Government APPROVED CONTRACTOR


NOTE: Cato Location Services P/L do not accept responsibility of any traffic guidance scheme if the traffic management is not implemented by Cato Location Services P/L.

TRAFFIC GUIDANCE SCHEME FOR EVENTS

MANIFEST	
	x 5
	x 4



The Speed Limit of subject road and surrounding streets is:

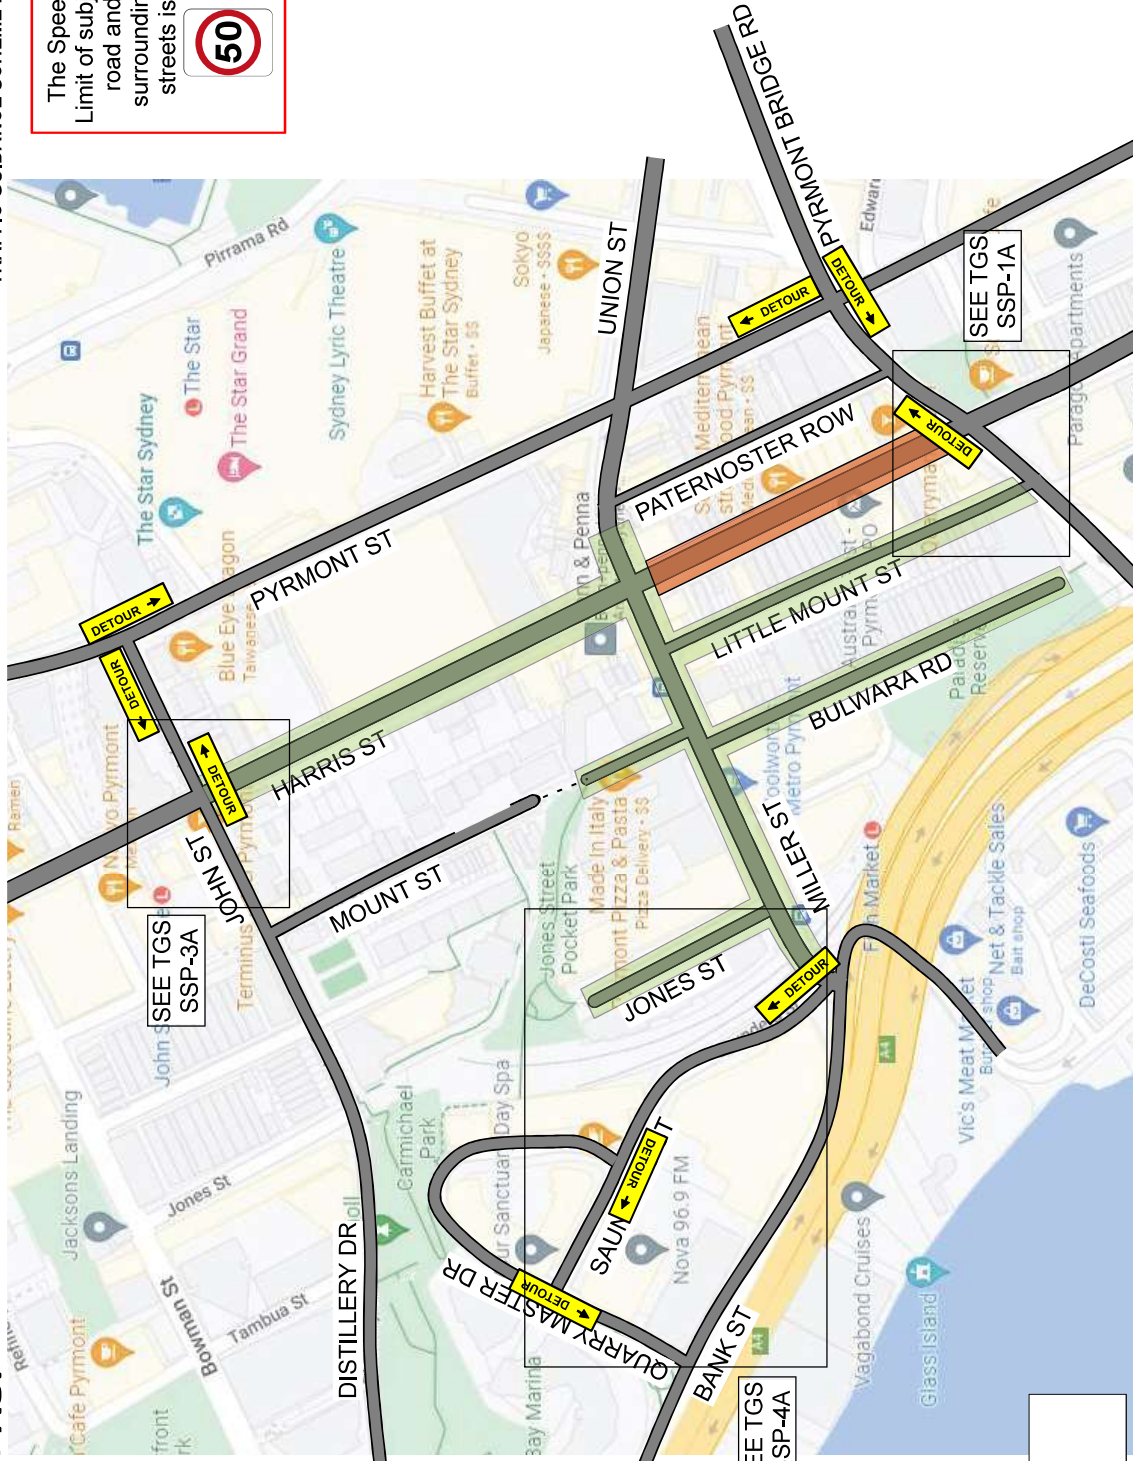

INSTALL DATE: 17 FEB 2024  
 INSTALL TIMES: 0900 - 2330  
 QTY AND TYPE OF HVM AS PER RISK MANAGEMENT/HVM PLAN



COUNCIL:	City of Sydney
APPROVAL REQUIRED:	X LOCAL
	X STATE
	OTHER

DRAWN BY:	KIERAN CATO
CERT:	TCT 0040880

AUTHORISED BY:	KIERAN CATO
CERT:	TCT 0040880

DATE:	05/10/2023
ORIGINAL SIZE:	A4 LANDSCAPE
NTS:	

PROJECT:	SYDNEY STREETS Harris St, Pyrmont
CLIENT:	City Of Sydney
CONTACT:	Glen Woolgar
PHONE:	0414 733 705

PLAN No:	SSP-5
VARIANT:	(A)
TYPE:	TCP
REV:	4.0

- NOTES:
- THIS TRAFFIC GUIDANCE SCHEME HAS BEEN DRAWN IN ACCORDANCE WITH AS 1742.3 AND "TRAFFIC CONTROL AT WORKSITES" MANUAL V6.1.
  - SIGNS & DEVICES ARE TO BE PLACED IN ACCORDANCE WITH THIS TGS. MODIFICATION MAY BE MADE TO THE SCHEME TO ACCOMMODATE CHANGES TO THE WORKSITES.
  - ALL SIGNS AND DEVICES MUST BE USED IN ACCORDANCE WITH AUSTRALIAN STANDARD AS1742.3.
  - THIS DOCUMENT IS COPYRIGHT / PROPERTY OF CATO LOGISTICS PTY/LTD. THIS DRAWING SHALL ONLY BE USED FOR THE PURPOSE FOR WHICH IT IS INTENDED. UNAUTHORISED USE OF THIS DRAWING IS PROHIBITED.

© COPYRIGHT