

# **Attachment C**


**Indicative Reference Design Drawings**



**General notes**

- All dimensions and existing conditions shall be checked and verified by the contractor before construction.
- All levels relative to 'Australian Height Datum'.
- Do not scale drawings.
- Use figured dimensions only.

**Legend**

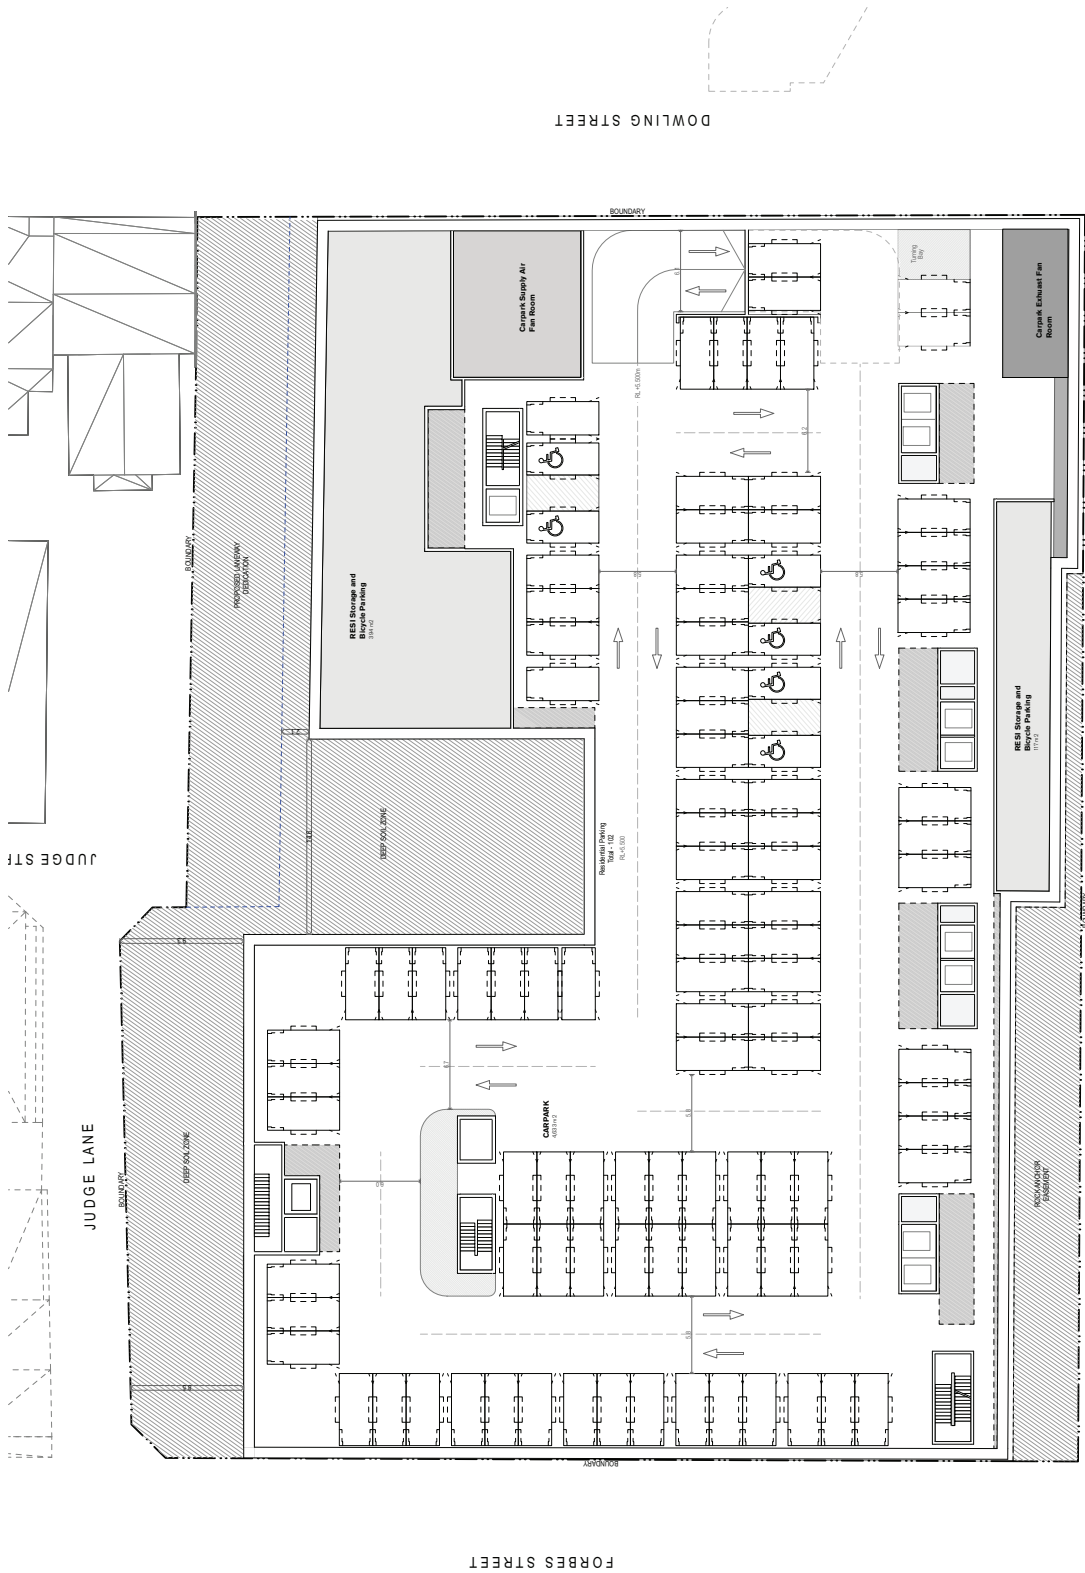

WILLIAM STREET

1 PLAN Basement 02 - P1  
1:200

Rev	Date	Description	By	CHK

Scale
1:200 @ A1

Project Code	Plot Issued
H180W	3/22/2022

Sheet No.	Rev
2/01	1






**General notes**

- All dimensions and existing conditions shall be checked and verified by the contractor before construction.
- All levels relative to 'Australian Height Datum'.
- Do not scale drawings.
- Use figured dimensions only.

**Legend**

DOWLING STREET

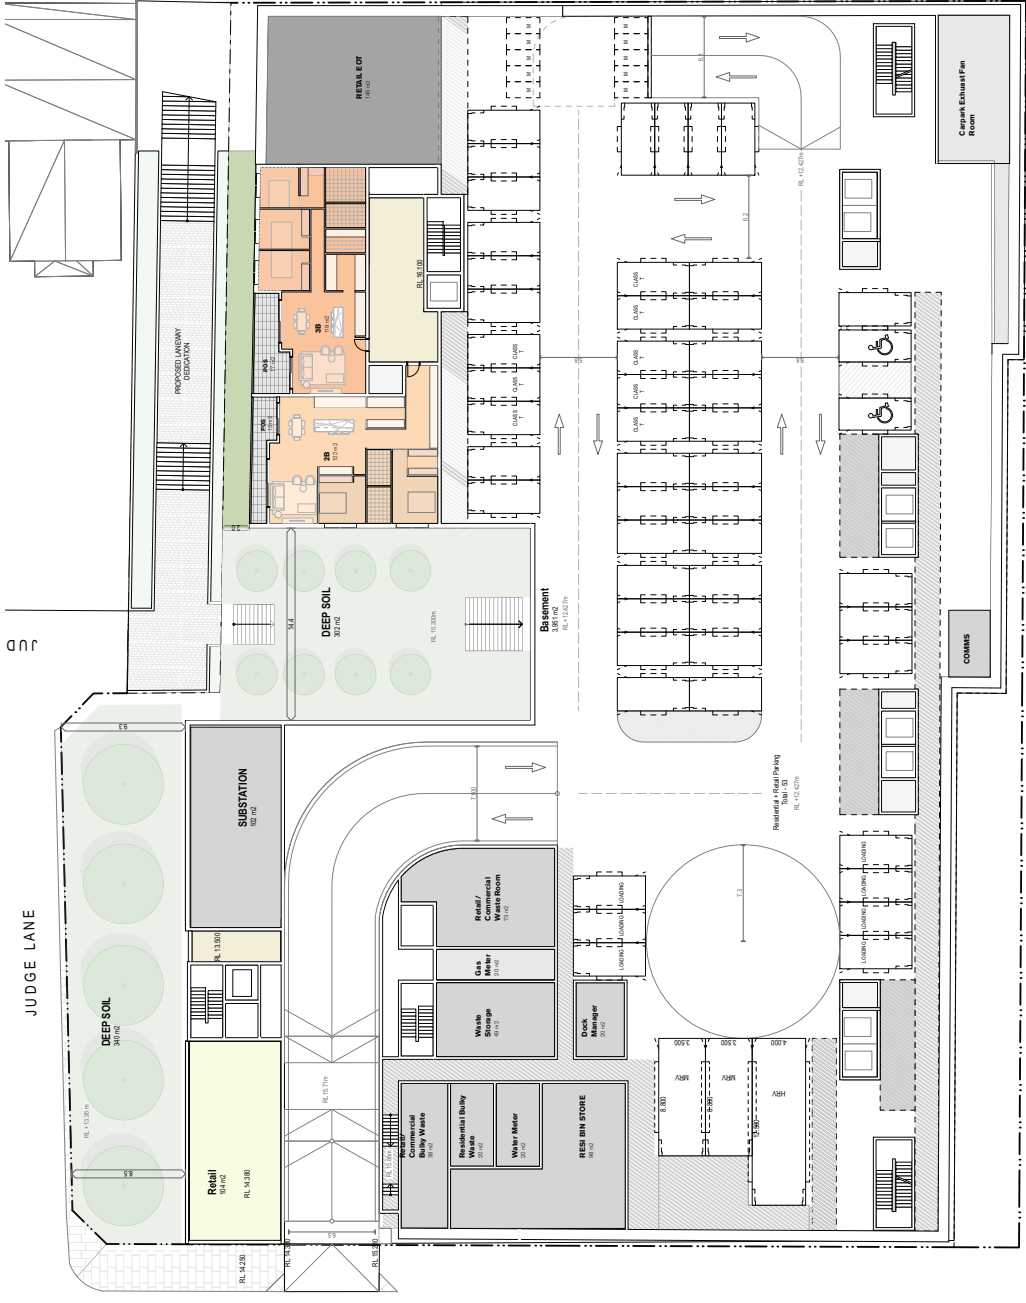

JUDGE LANE

FORBES STREET

WILLIAM STREET

Zone Category	Floor Slab	Area
COMMERCIAL OPEN SPACE		
DEEP SOIL	Sub Judge Lane - P3	662
DEEP SOIL	Judge Lane - P3	662

Stage 01 PRE Deep Soil (DCP 640sqm)

Zone Category	Floor Slab	Area
COMMERCIAL OPEN SPACE		
Level 1		342
Ground Floor - Will...		17
Foam-Burst-Room...		84
Judge Lane - P3		664

Communal Open Space (1598sqm)

1 PLAN Judge Lane - P3 1:200

Rev	Date	Description	By	CHK

164-184 William Street Woolloomooloo	
164-184 William Street Woolloomooloo NSW 2011	

GA Floor Plans	Scale
G3 Judge Lane - P3	1:200 @ A1

Project Code	First Issued
H180W	3/2/2022

Sheet No.	Rev
2003	11














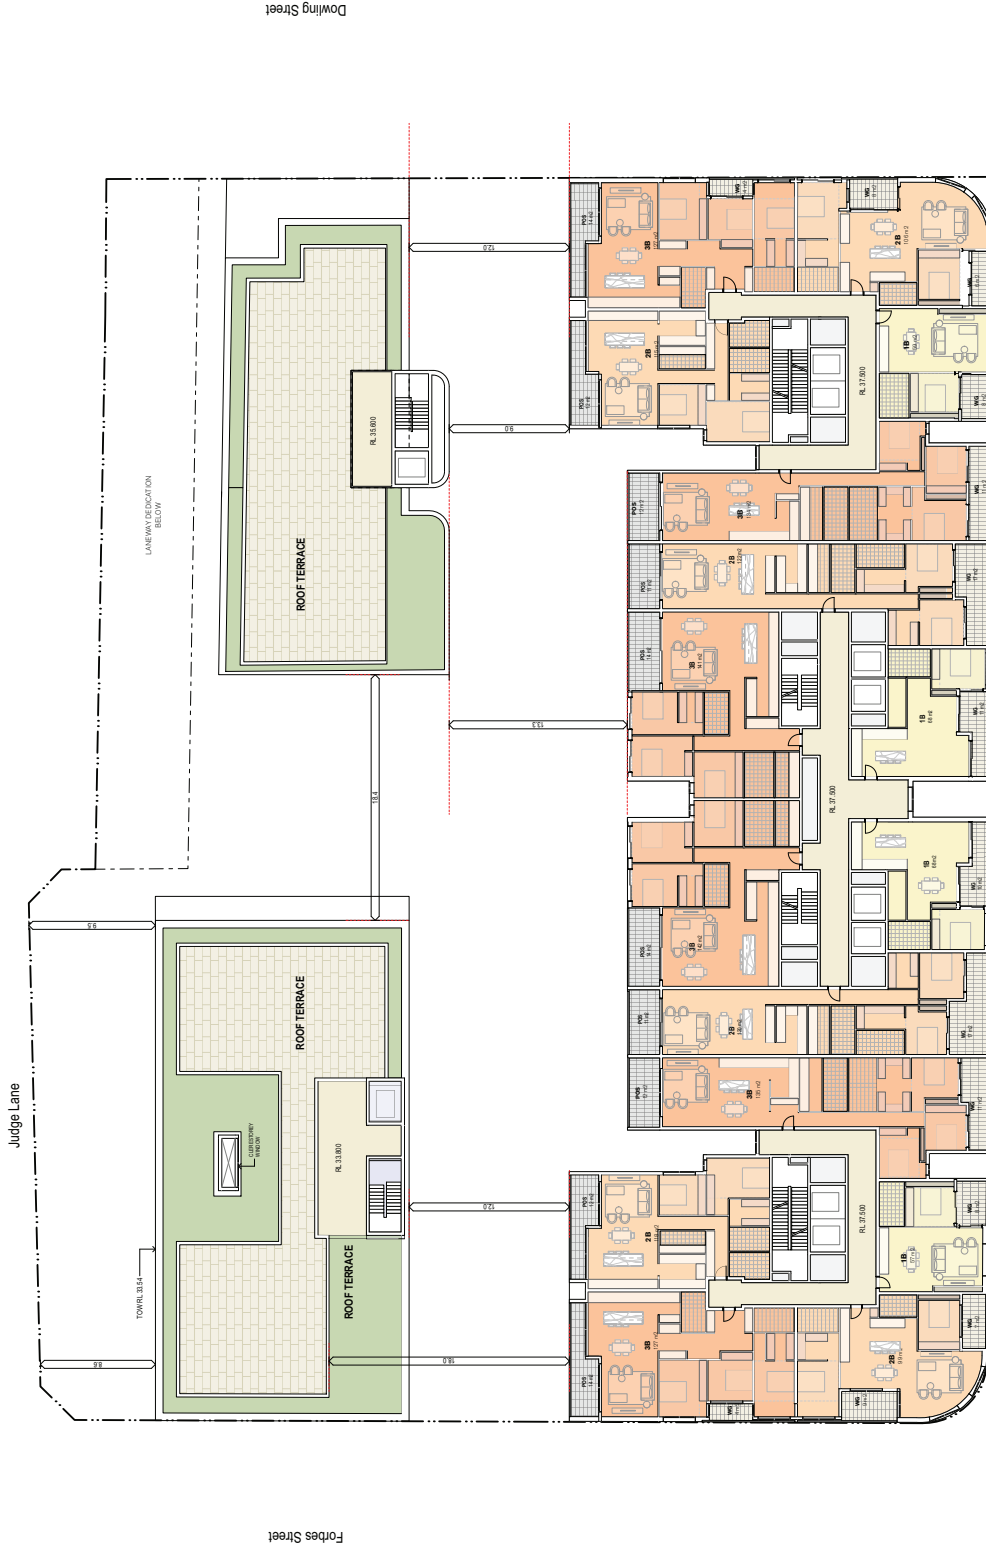

William Street

Rev	Date	Description	By	CHK

<b>164-104 William Street Woolloomooloo</b>	
164-104 William Street	
Woolloomooloo NSW 2011	

<b>04 Floor Plans</b>	
Level 04	
<b>Scale</b>	1:200 @ A1

<b>Project Code</b>	H180W
<b>Project Issued</b>	3/22/2022


  

<b>Sheet No.</b>	2/03B
<b>Rev</b>	11

**General notes**

- All dimensions and existing conditions shall be checked and verified by the contractor before commencing any work.
- Do not scale drawings.
- Use figured dimensions only.

**Legend**

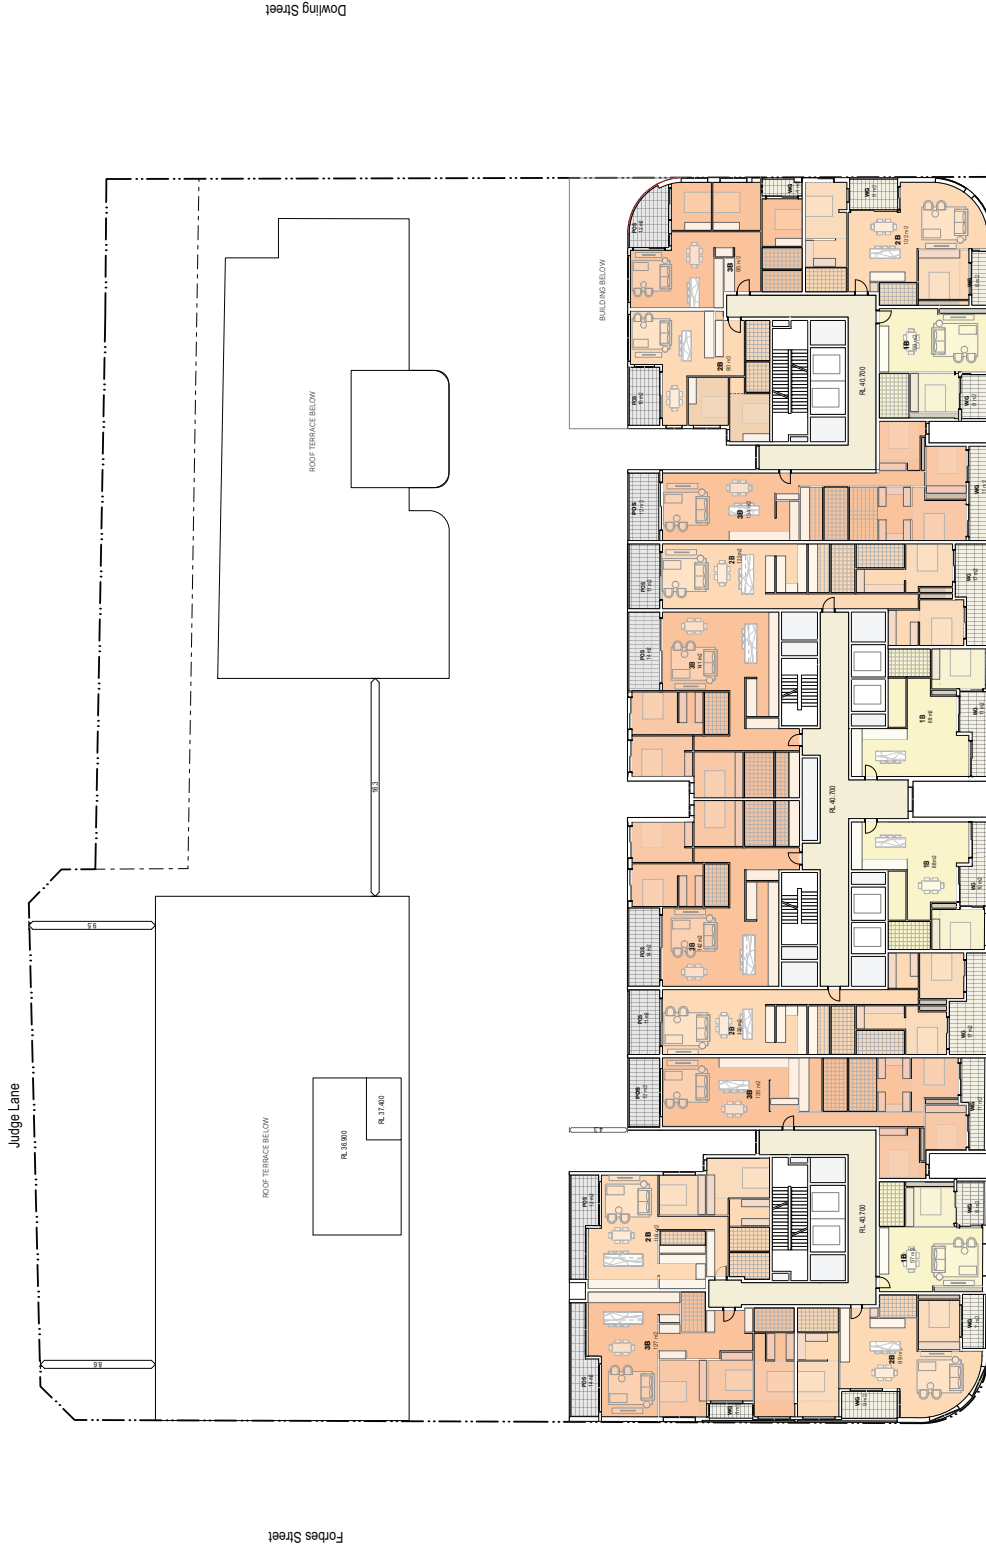

William Street

Rev	Date	Description	By	CHK

**GA Floor Plans**  
Level 05

**164-104 William Street Woolloomooloo**  
164-104 William Street  
Woolloomooloo NSW 2011

**Scale**  
1:200 @ A1

**Project Code**  
H180W

**First Issued**  
3/2/2022

**Sheet No.**  
2/00

**General notes**


- All dimensions and existing conditions shall be checked and verified by the contractor before commencing any work.
- All levels relative to 'Australian Height Datum'.
- Do not scale drawings.
- Use figured dimensions only.

**Legend**

Judge Lane

Forbes Street

Dowling Street

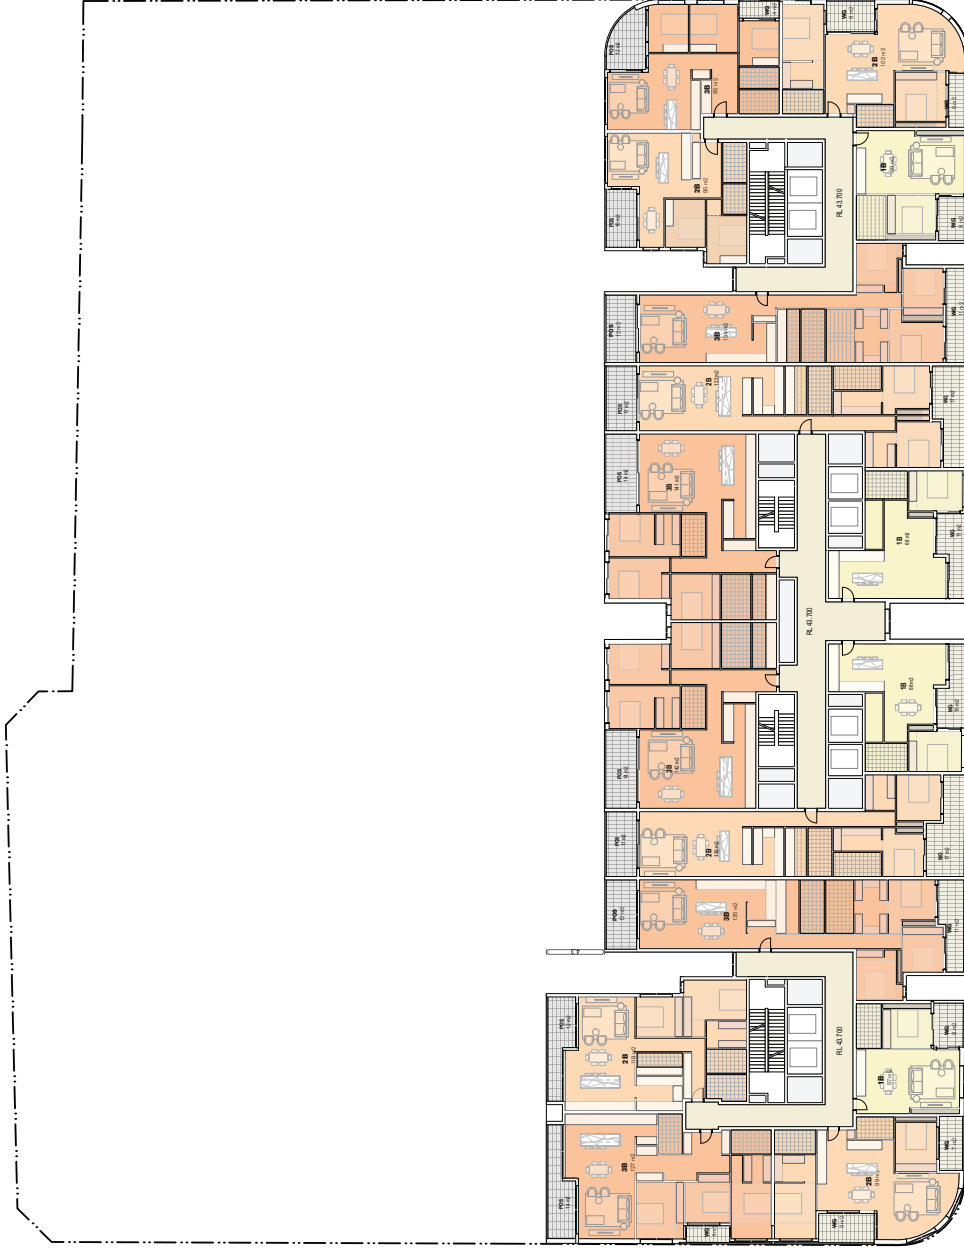

William Street

1 PLAN Level 6  
1:200

Rev	Date	Description	By	CHK

164-184 William Street Woolloomooloo

164-184 William Street  
Woolloomooloo NSW 2011

GA Floor Plans  
Level 06  
Scale  
1:200 @ A1

Project Code  
H180W

First Issued  
3/2/2022

Sheet No.  
2/11

Rev  
11



**General notes**


- All dimensions and existing conditions shall be checked and verified by the contractor before construction.
- All levels relative to 'Australian Height Datum'.
- Do not scale drawings.
- Use figured dimensions only.

**Legend**

Judge Lane

Forbes Street

Dowling Street

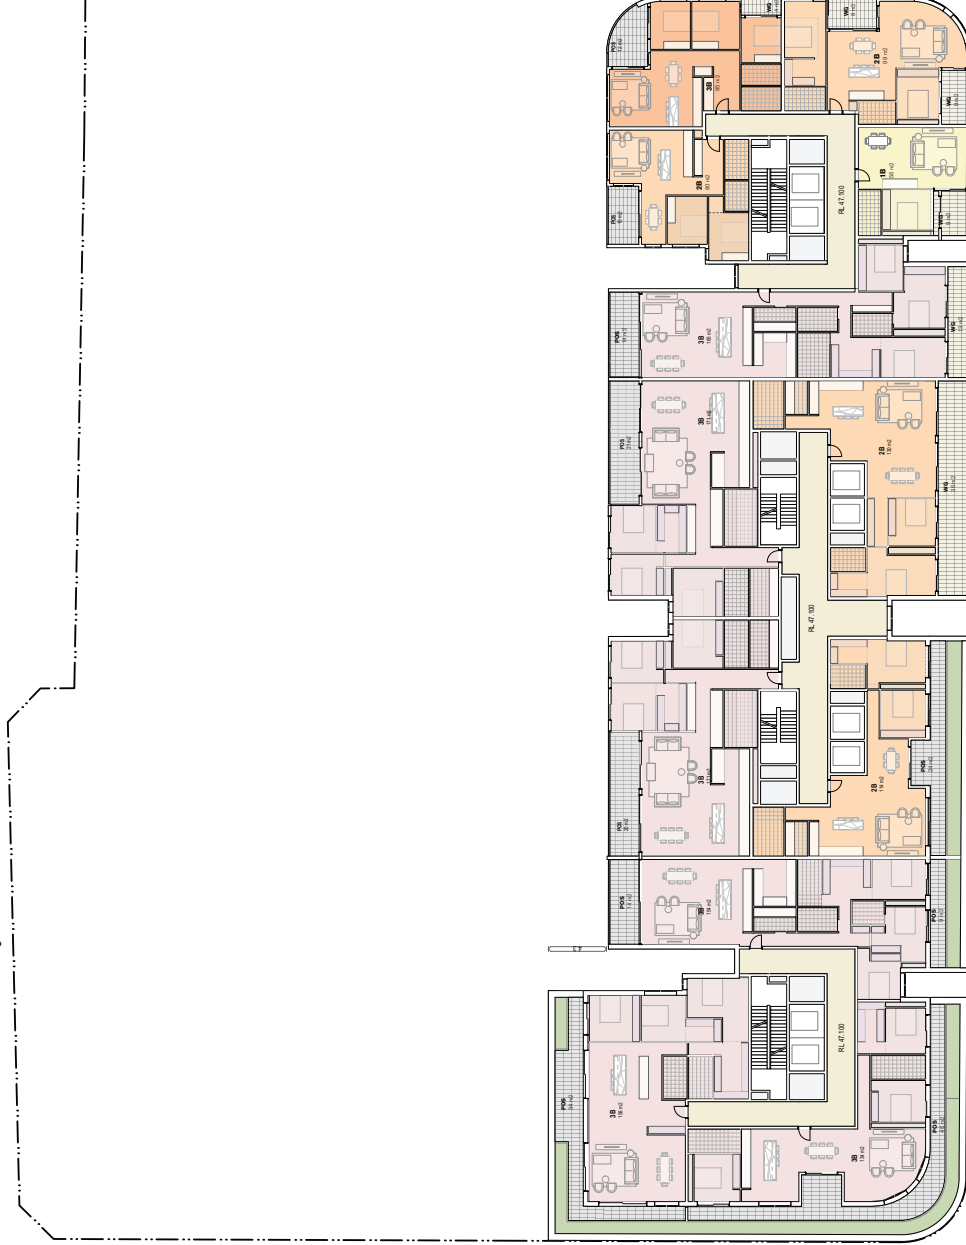

William Street

1 PLAN Level 7  
1:200

Rev	Date	Description	By	CHK

Rev Date Description By Chk

164-104 William Street Woolloomooloo  
164-104 William Street  
Woolloomooloo NSW 2011

GA Floor Plans  
Level 07  
Scale  
1:200 @ A1

Project Code  
H180W

First Issued  
3/2/2022

Sheet No.  
2012

Rev  
11



**General notes**


- All dimensions and existing conditions shall be checked and verified by the contractor before construction.
- All levels relative to 'Must Allain Height Datum'.
- Do not scale drawings.
- Use figured dimensions only.

**Legend**

Judge Lane

Forbes Street

Dowling Street

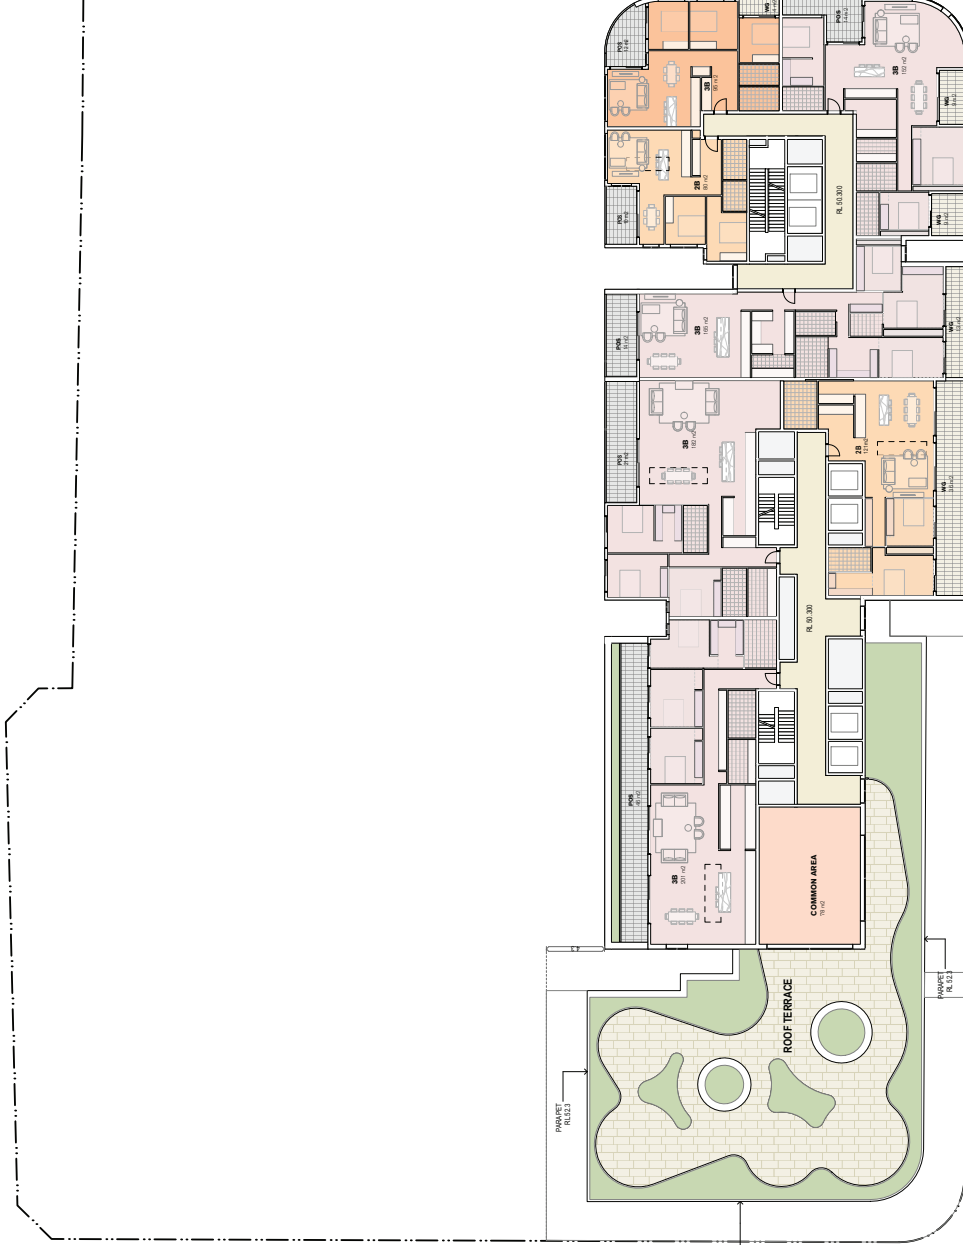

William Street

Rev	Date	Description	By	CHK

**0A Floor Plans**  
Level 08

**164-104 William Street Woolloomooloo**  
164-104 William Street  
Woolloomooloo NSW 2011

**Scale**  
1:200 @ A1


**Project Code**  
H180W

**Sheet No.**  
2013

**General notes**


- All dimensions and existing conditions shall be checked and verified by the contractor before commencing any work.
- All levels relative to 'Australian Height Datum'.
- Do not scale drawings.
- Use figured dimensions only.

**Legend**

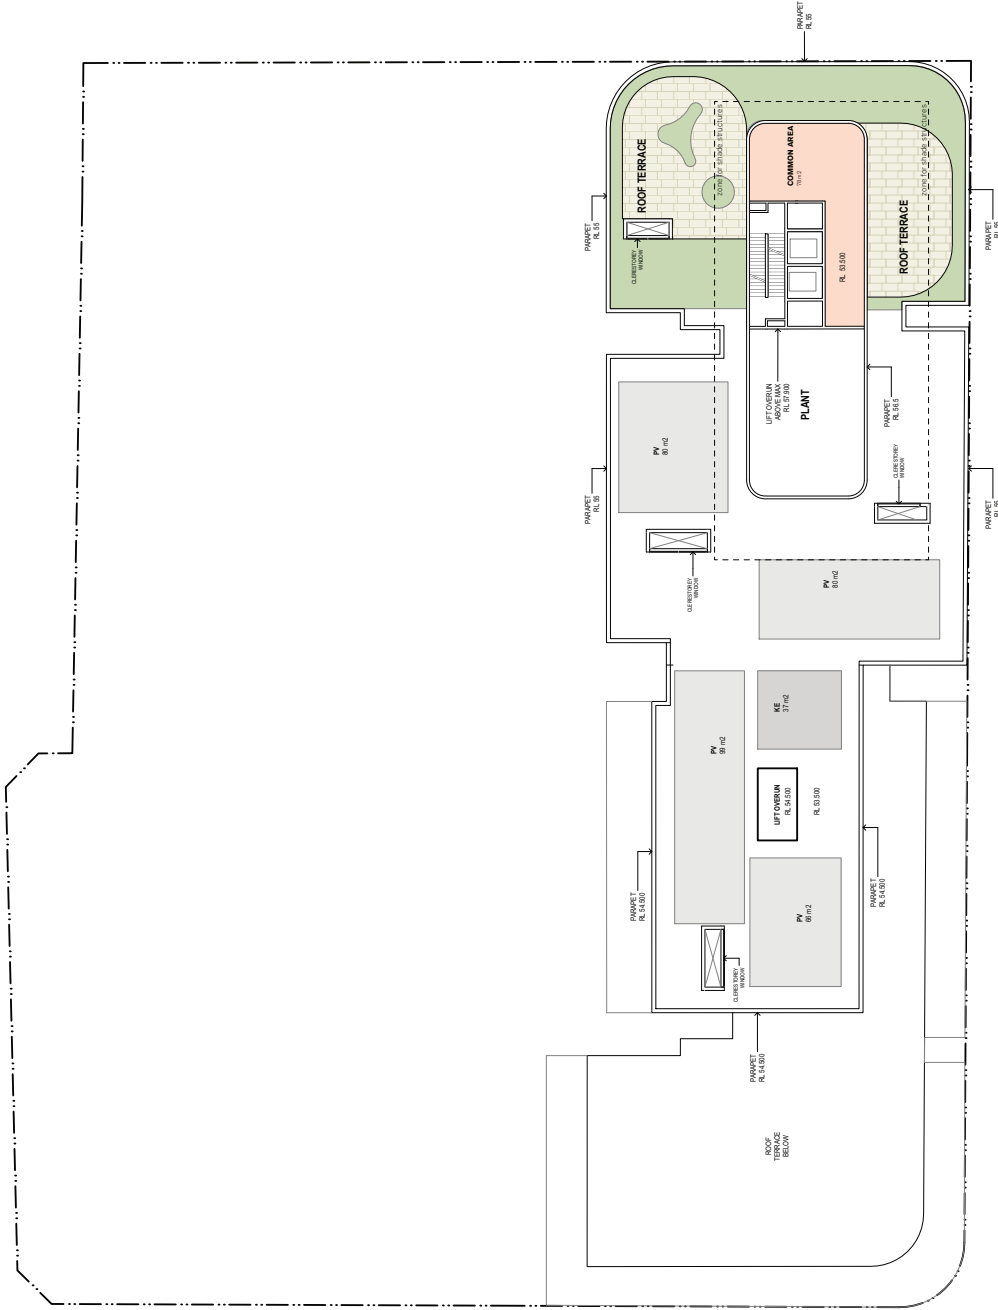


1 PLAN Level 9  
1:200


Rev	Date	Description	By	Chk
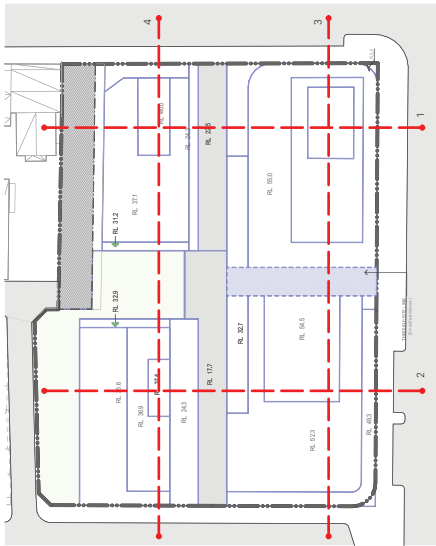


Key Plan

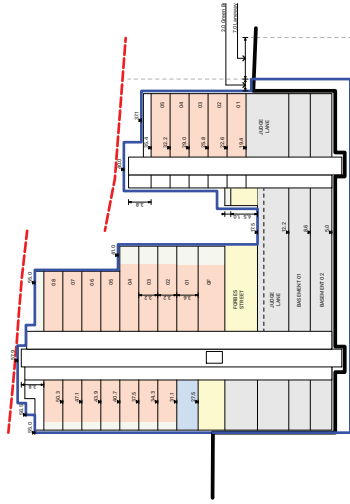


Diagrammatic Section 1

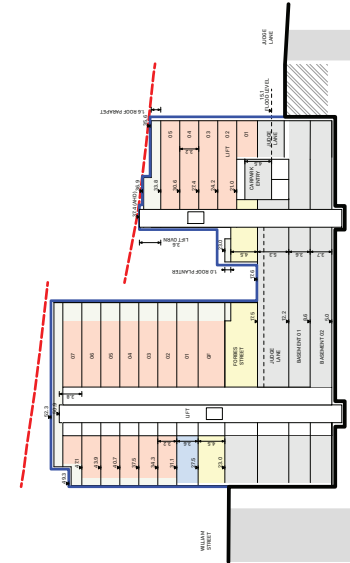

Diagrammatic Section 2

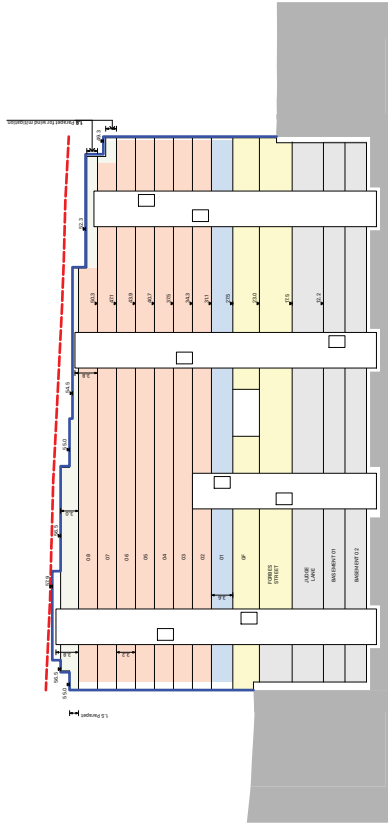

Diagrammatic Section 3

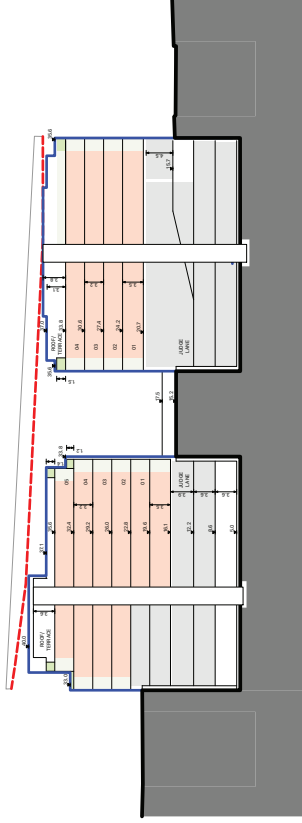

Diagrammatic Section 4

