




SOFT CLOSURES AND SPECIAL ARRANGEMENT FOR PORTS AUTHORITY ACCESS [ACCESS ONLY]


HARD CLOSURES

SPECIAL ARRANGEMENT FOR FOUR SEASONS HOTEL ACCESS/EGRESS

HICKSON ROAD

ROCK MARKET ROAD CLOSURE

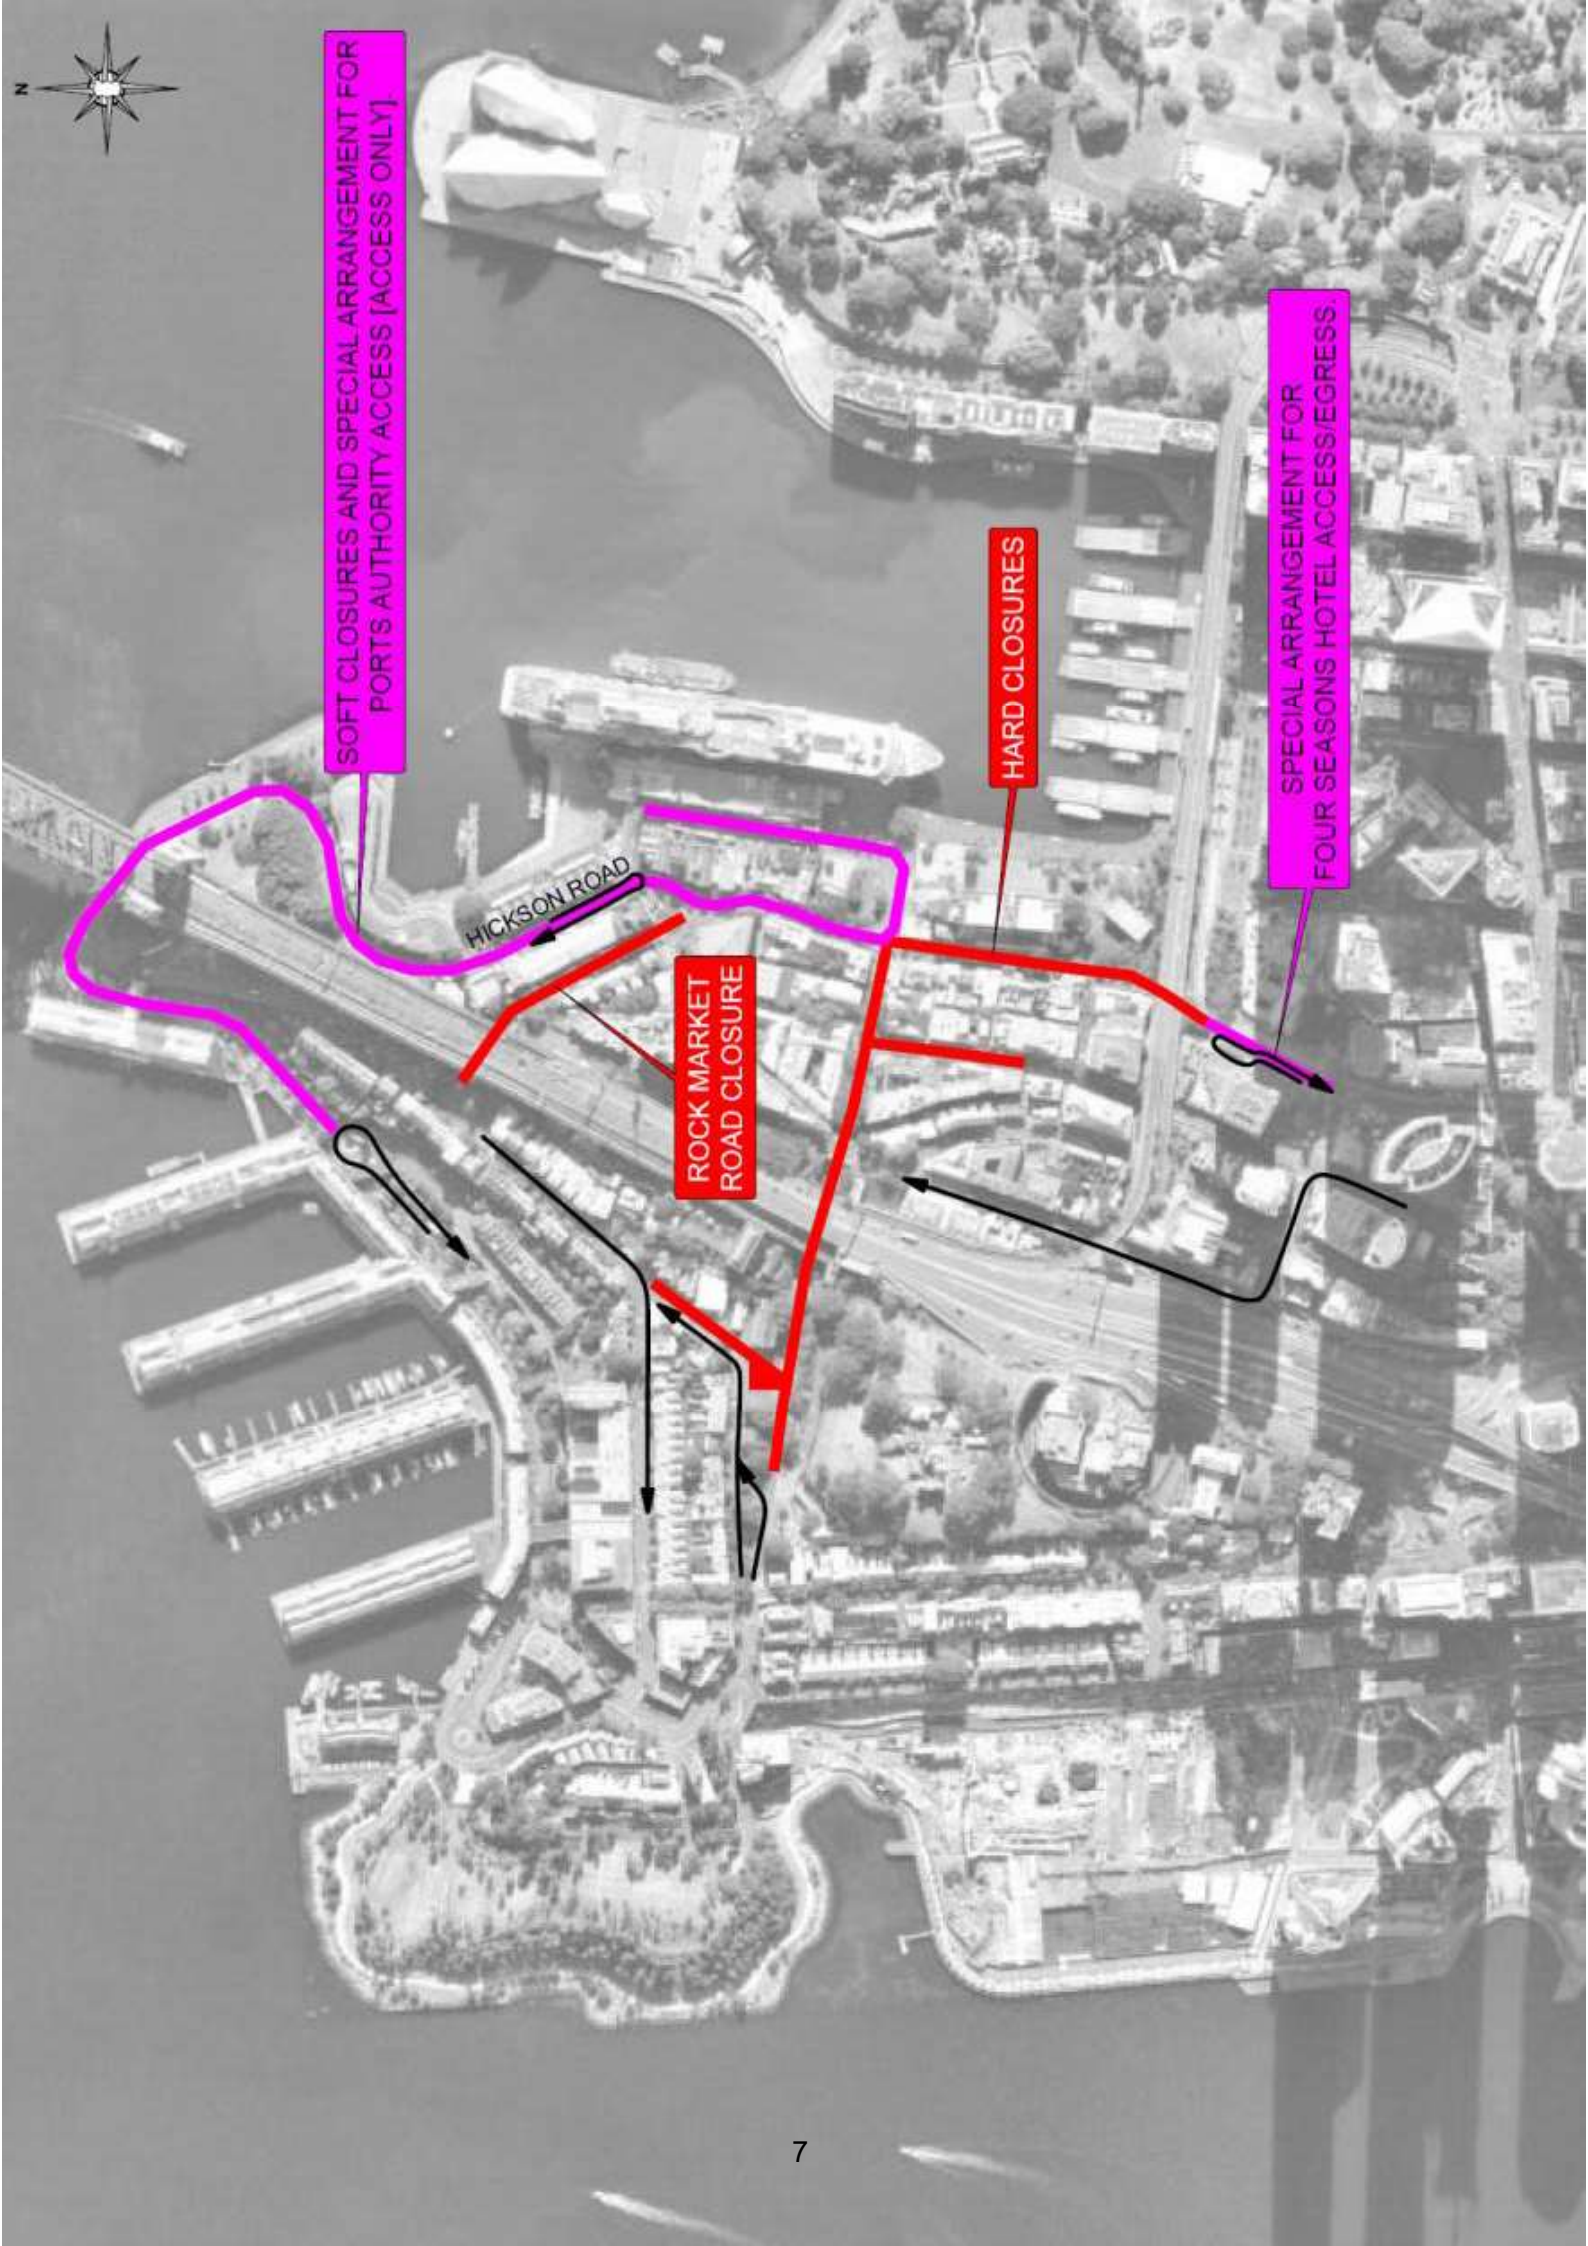

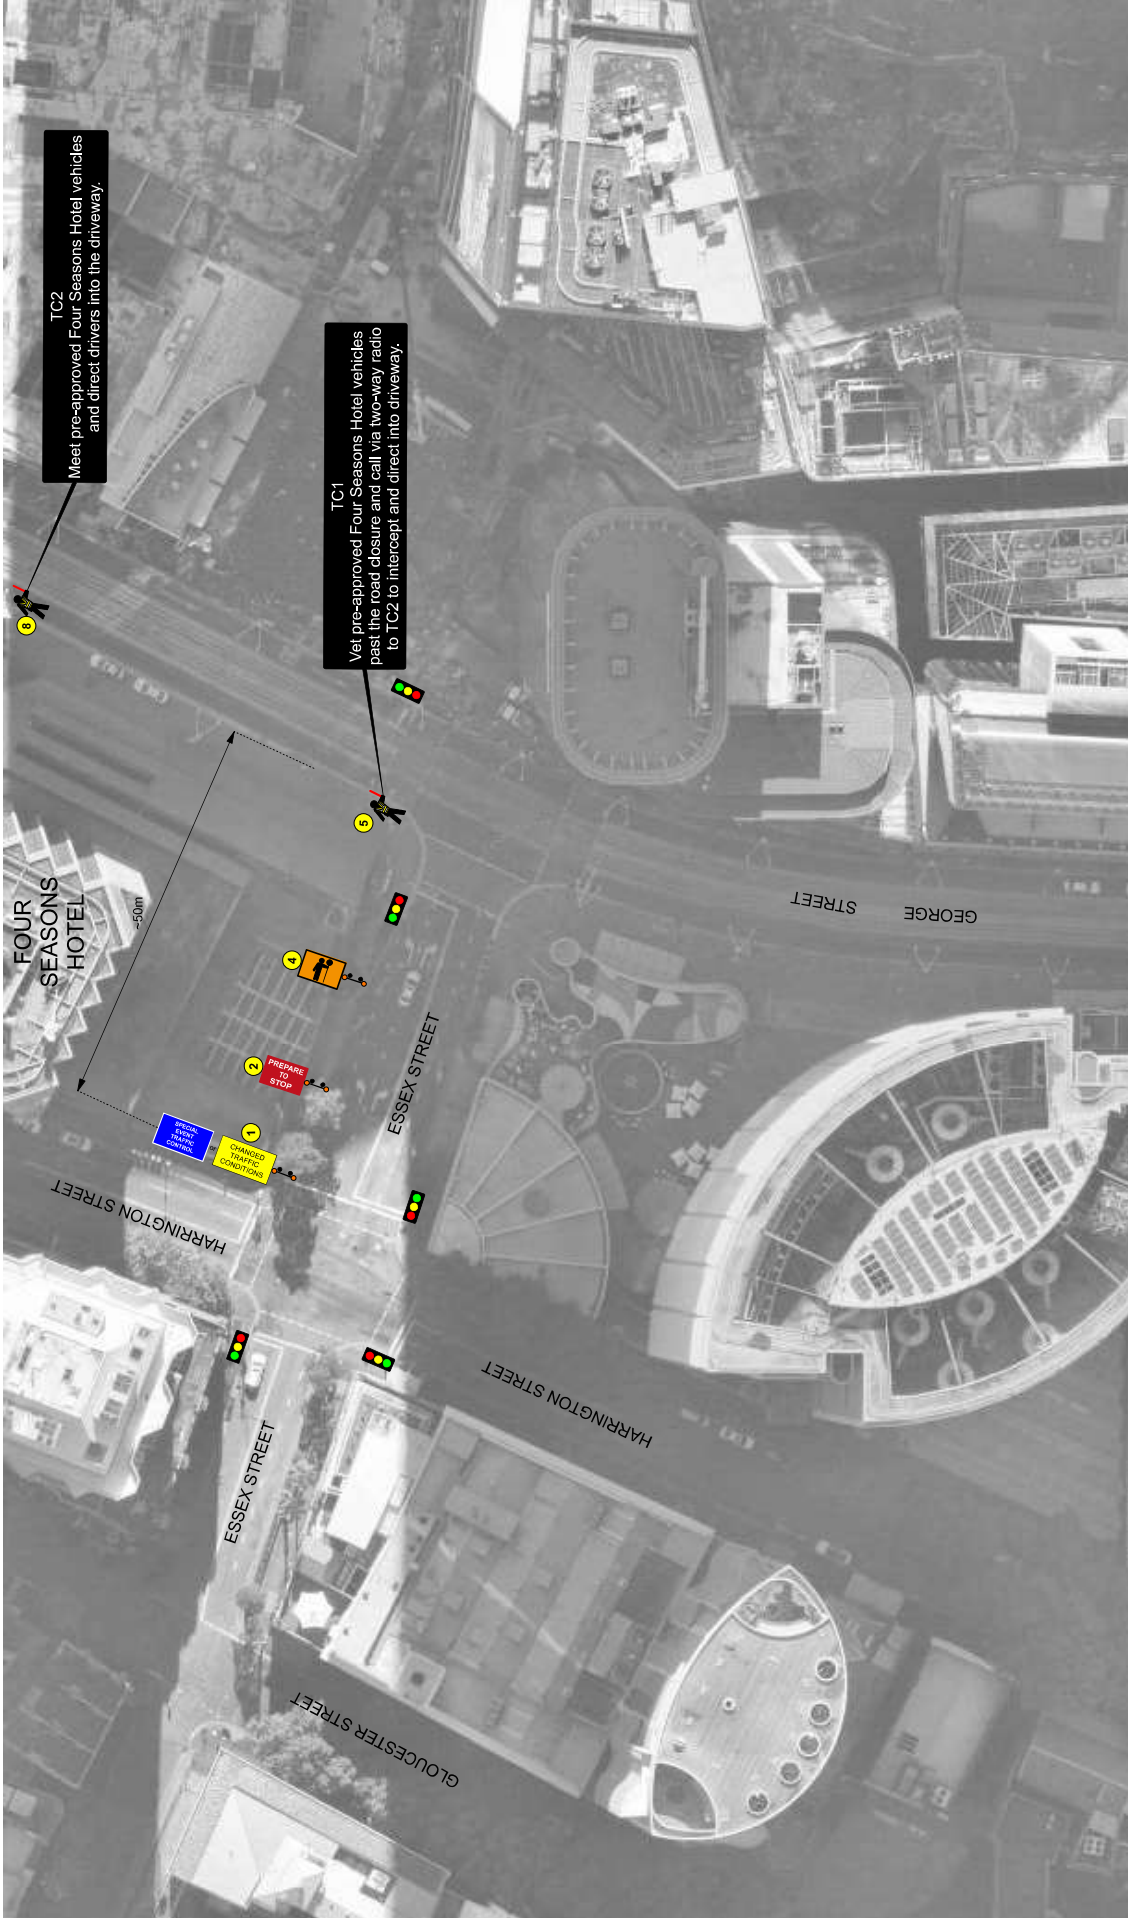

TC2  
Meet pre-approved Four Seasons Hotel vehicles and direct drivers into the driveway.

TC1  
Vet pre-approved Four Seasons Hotel vehicles past the road closure and call via two-way radio to TC2 to intercept and direct into driveway.

TGS-1-GeorgeStreet\_PMNSW\_SiPatricks-Day-2024\_2023-12-15\_V1. © ACESGroup 2023. Commercial in Confidence. For A3 or larger colour print only. Not to scale or proportion. Developed in reference to AS1742 (series) and Traffic Control at Worksites Technical Manual (V6.1, 2022). Local area signposted speed limit 40km/h. UBD ref. Map D, 19D.

**NOTES and INSTRUCTIONS:**

1. Application: SUN 17 MAR 2024, 07:30-12:00hrs;
2. TGS to be set-up in sequence as noted in numbered yellow circle tags and packed down in reverse numerical order.

**EQUIPMENT/STAFFING**

CHANGED TRAFFIC CONDITIONS	x 2	PREPARE TO STOP	x 1	Traffic Controller	x 1
SPECIAL EVENT TRAFFIC CONTROL	x 2				
					Orange cones
					x 10

*dBurnett*

NSW SafeWork NSW  
WORK HEALTH & SAFETY  
TRAFFIC CONTROL WORK

Montchil Vassilev  
VASSILEV  
Card No: TCT0002764  
Date of Issue: 02/11/2016  
Date of Expiry: 02/11/2018  
MPP: PWZ TCF

NSW  
DOR  
22051976


NEW SOUTH WALES









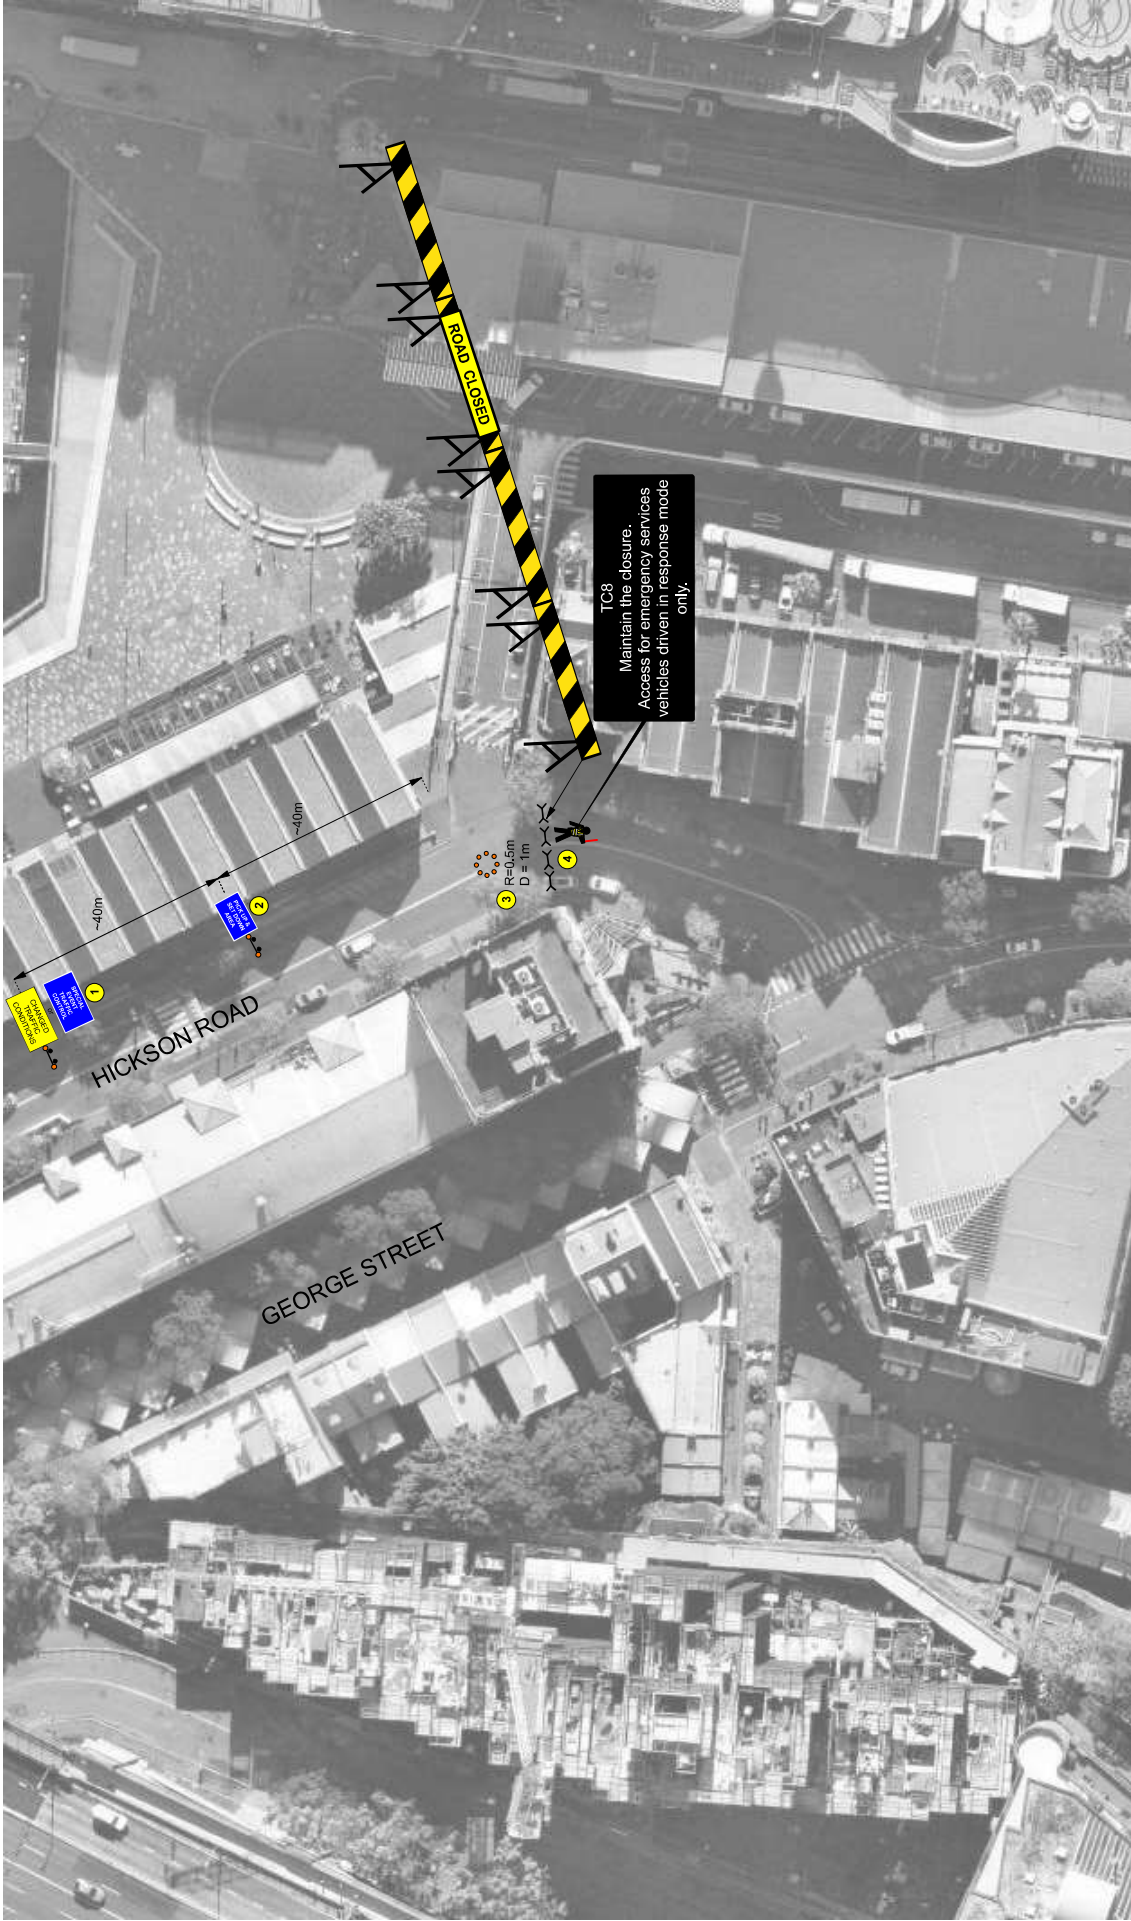

**EQUIPMENT/STAFFING**

- CHANGED TRAFFIC CONDITIONS x 1
- OR
- SPECIAL EVENT TRAFFIC CONTROL x 1
- ROAD CLOSED x 1
- PICK UP & SET DOWN AREA x 1
- Traffic Controller x 4
- CONE x 10

*clBarratt*

SafeWork NSW  
NSW

WORK HEALTH & SAFETY  
TRAFFIC CONTROL WORK

NEW SOUTH WALES


Client No: TCT0002764  
Moinchil Vassilev  
VASSILEV  
DOR: 22051976

Date of Issue: 02/11/2024  
Date of Expiry: 31/12/2024  
MPP: PWZ TCP

TGS-4-HicksonRoad\_PMNSW\_SIPatricks-Day-2024-12-15\_V1. © ACESGroup 2023. Commercial in Confidence. For A3 or larger colour print only. Not to scale or proportion. Developed in reference to AS1742 (series) and Traffic Control at Worksites Technical Manual (V6.1, 2022). Local area signposted speed limit 40km/h. UBD ref: Map D.

**NOTES and INSTRUCTIONS:**

- Application: SUN 17 MAR 2024, 07:30-12:00hrs;
- TGS to be set-up in sequence as noted in numbered yellow circle tags and packed down in reverse numerical order.

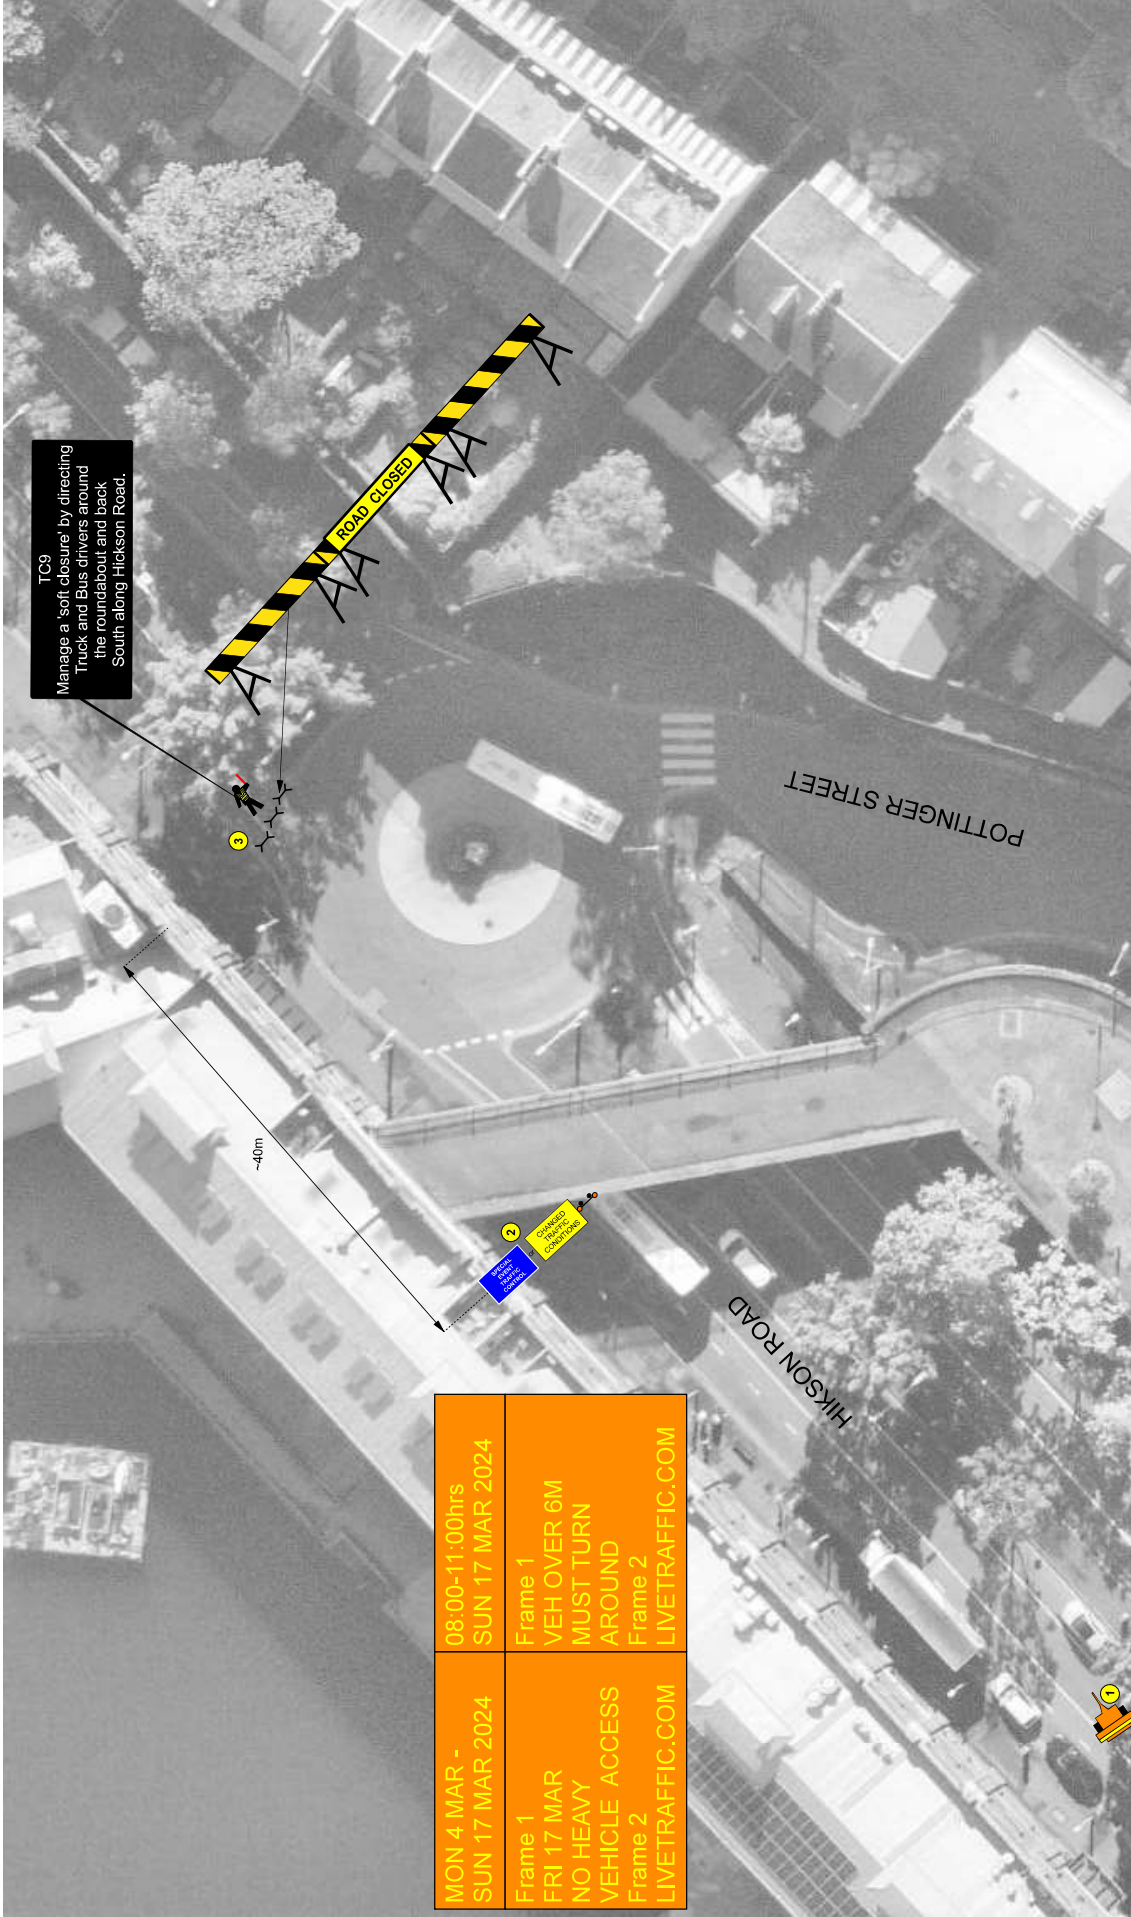

**TCS**  
 Manage a 'soft closure' by directing Truck and Bus drivers around the roundabout and back South along Hixson Road.

MON 4 MAR - SUN 17 MAR 2024	08:00-11:00hrs SUN 17 MAR 2024
Frame 1 FRI 17 MAR NO HEAVY VEHICLE ACCESS Frame 2 LIVETRAFFIC.COM	Frame 1 VEH OVER 6M MUST TURN AROUND Frame 2 LIVETRAFFIC.COM

TGS-5-HicksonRoadTurnaround\_PIMNSW\_StPatricks-Day-2023-12-15\_V1.  
 ©ACESGroup 2023. Commercial in Confidence. For A3 or larger colour print only. Not to scale or proportion. Developed in reference to AS1742 (series) and Traffic Control at Worksites Technical Manual (V6.1, 2022). Local area signposted speed limit 40km/h. UBD ref. Map D.  
**NOTES and INSTRUCTIONS:**

1. Application: SUN 17 MAR 2024, 07:30-12:00hrs;
2. TGS to be set-up in sequence as noted in numbered yellow circle tags and packed down in reverse numerical order.

**EQUIPMENT/STAFFING**

- CHANGED TRAFFIC CONDITIONS x 2
- or
- SPECIAL EVENT TRAFFIC CONTROL x 2
- ROAD CLOSED x 1
- x 25 Traffic Controller
- x 3
- x 2
- x 1

**VMS**

*clBarratt*


SafeWork NSW  
 NSW

WORK HEALTH & SAFETY  
 TRAFFIC CONTROL WORK

NEW SOUTH WALES

Monchil Vassilev  
 VASSILEV  
 DOR 22051976

Contract No: TCT0002764  
 Date of Issue: 02/11/2024  
 Version: 1.0  
 MIP-PWZ-TCP

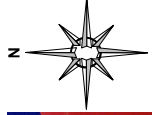





TGS-6-OPTExit\_PMNSW\_StPatricks-Day-2024\_2023-12-15\_V1.

©ACESGroup 2023. Commercial in Confidence. For A3 or larger colour print only. Not to scale or proportion. Developed in reference to AS1742 (series) and Traffic Control at Worksites Technical Manual (V6.1 - 2022). Local area signposted speed limit 40km/h. UBD ref. Map D.

NOTES and INSTRUCTIONS:

- 1. Application: SUN 17 MAR 2024, 07:30-12:00hrs.

*clBarratt*

NSW Traffic Control Work

Work Health & Safety  
TRAFFIC CONTROL WORK

NSW Traffic Control Work

NSW

Monchill Vassilev  
VASSILEV

Card No: TCT10062764  
DOB: 22051976

Date of Issue: 02/11/2016  
Valid Until: 02/11/2024

MP PWZ TCR

**EQUIPMENT/STAFFING**

**ROAD CLOSED** x 1

**A** x 4

Traffic Controller

