

Attachment B1

Selected Drawings



DEVELOPMENT APPLICATION

BASIC SUMMARY


Ext. Walls:	Construction Cavity Brick	Insulation 25mm Kooltherm K8 or equiv. (R1.2)	Colour As per plans.	Details As per plans.
Int. Walls:	Construction Concrete with Plasterboard Plasterboard on Stud	Insulation None None None		Details Interpenetrancy To Slab/Joint As per plans
Floors:	Construction Concrete	Insulation R1.4 subbed		Details Where open below
Ceilings:	Construction Plasterboard	Insulation None		Details As per plans.
Roof:	Construction Concrete	Insulation 90mm PIR or equiv. (R1.5)	Colour Medium	Details As per plans.
Windows:	Product ID	Glass	Frame	Uw/glw/Gw/G
Group A	ALM-003-03 A	Double Clear	Aluminium	4.3/0.47
Group B	ALM-004-03 A	Double Clear	Aluminium	4.3/0.53
Group A	ALM-004-01 A	Double Clear	Aluminium	4.8/0.53
Group A	ALM-001-03 A	Single Low E	Aluminium	5.4/0.49
Group B	ALM-002-03 A	Single Low E	Aluminium	5.4/0.58
Skylights:	Product ID	Glass	Type	Uw/glw/Gw/G
Other:	Orientation 8	Terrain Siltation	Rangehood Ducted	Recessed Downlights Sailed LED - 1 per 2.5m ² Software Version Bent Pro 4.4

DAVID MITCHELL architects




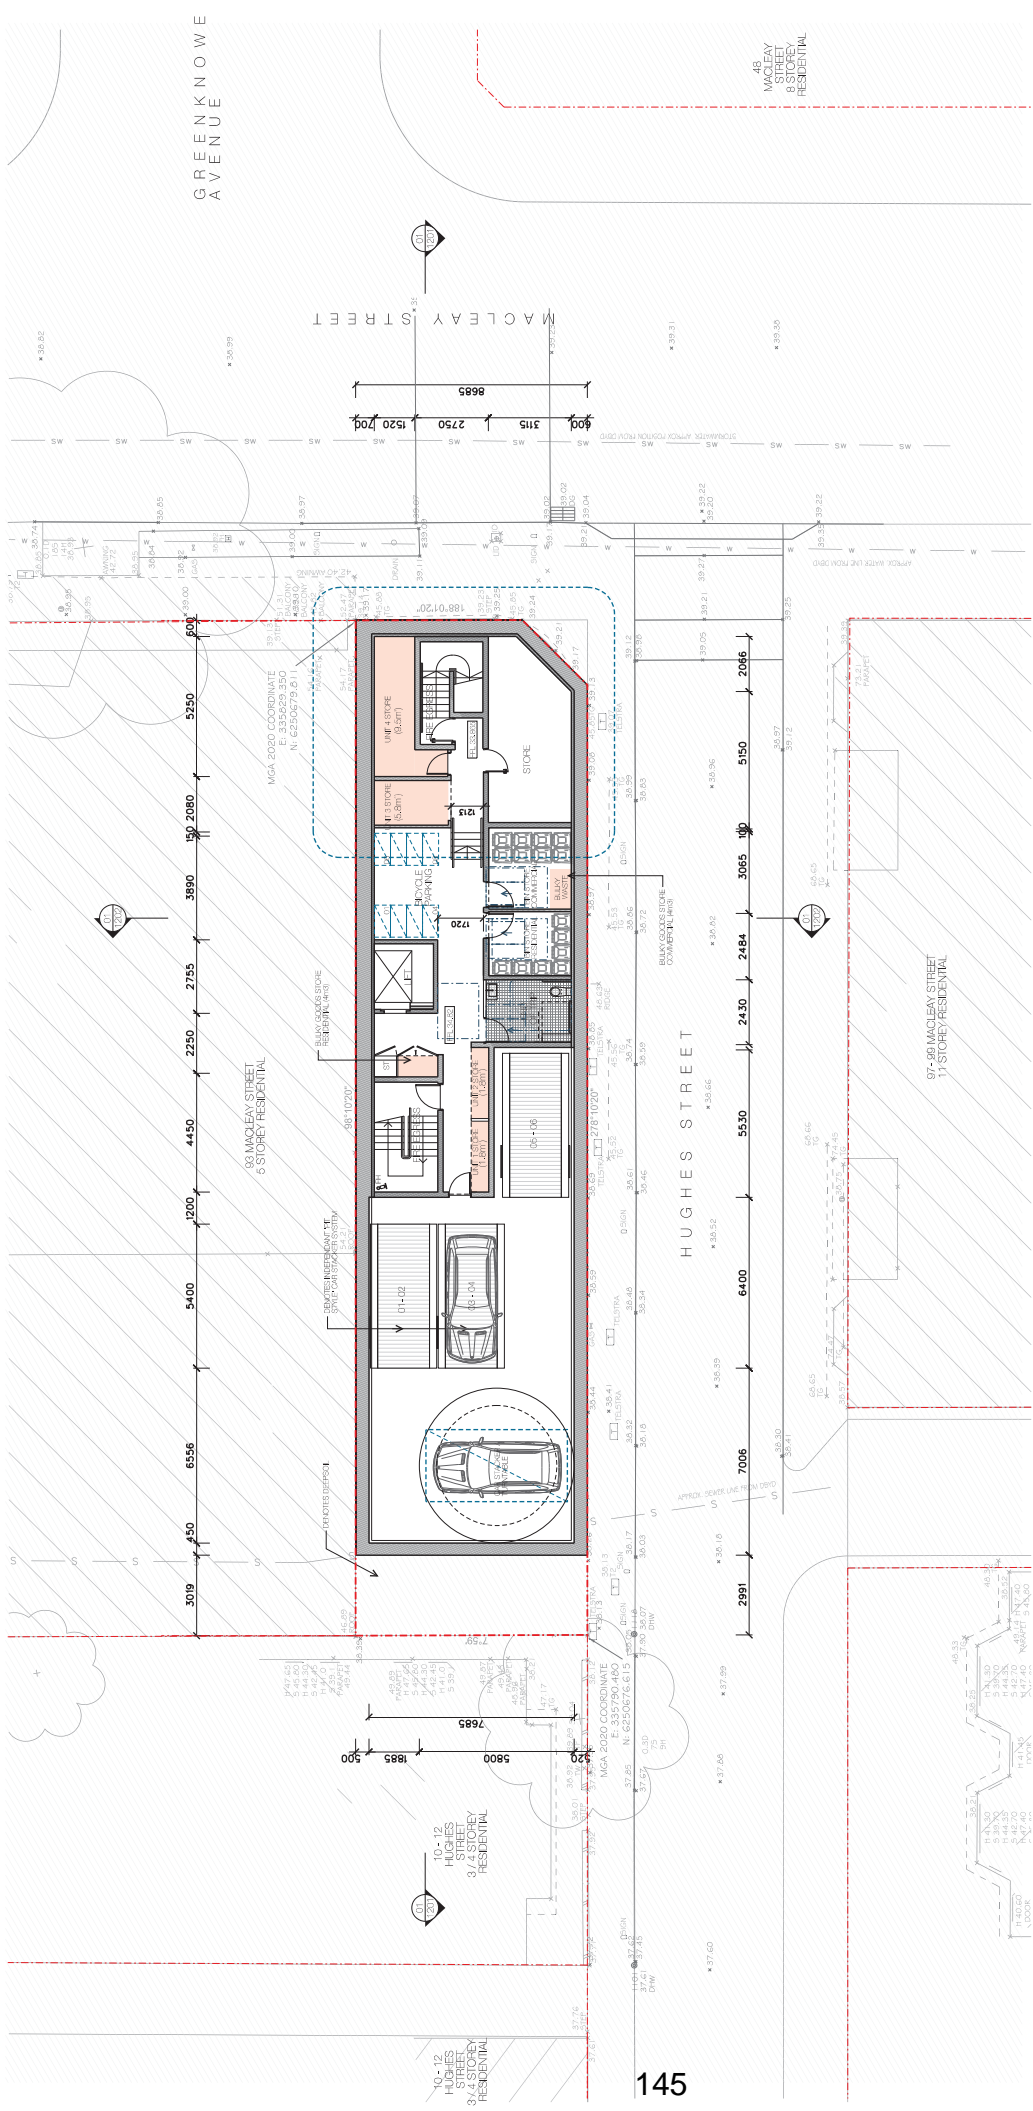


000237860 24 Oct 2023
 Approved: David Mitchell
 5.4
 Australian
 Architectural
 Practitioner
 No. 128673-001





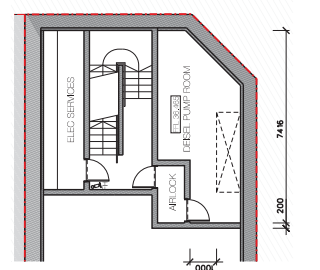

01
 1:100
 BASEMENT LEVEL PLAN

02
 1:100
 MEZZANINE LEVEL PLAN


29 - 31 HUGHES STREET
 3/4 STOREY RESIDENTIAL





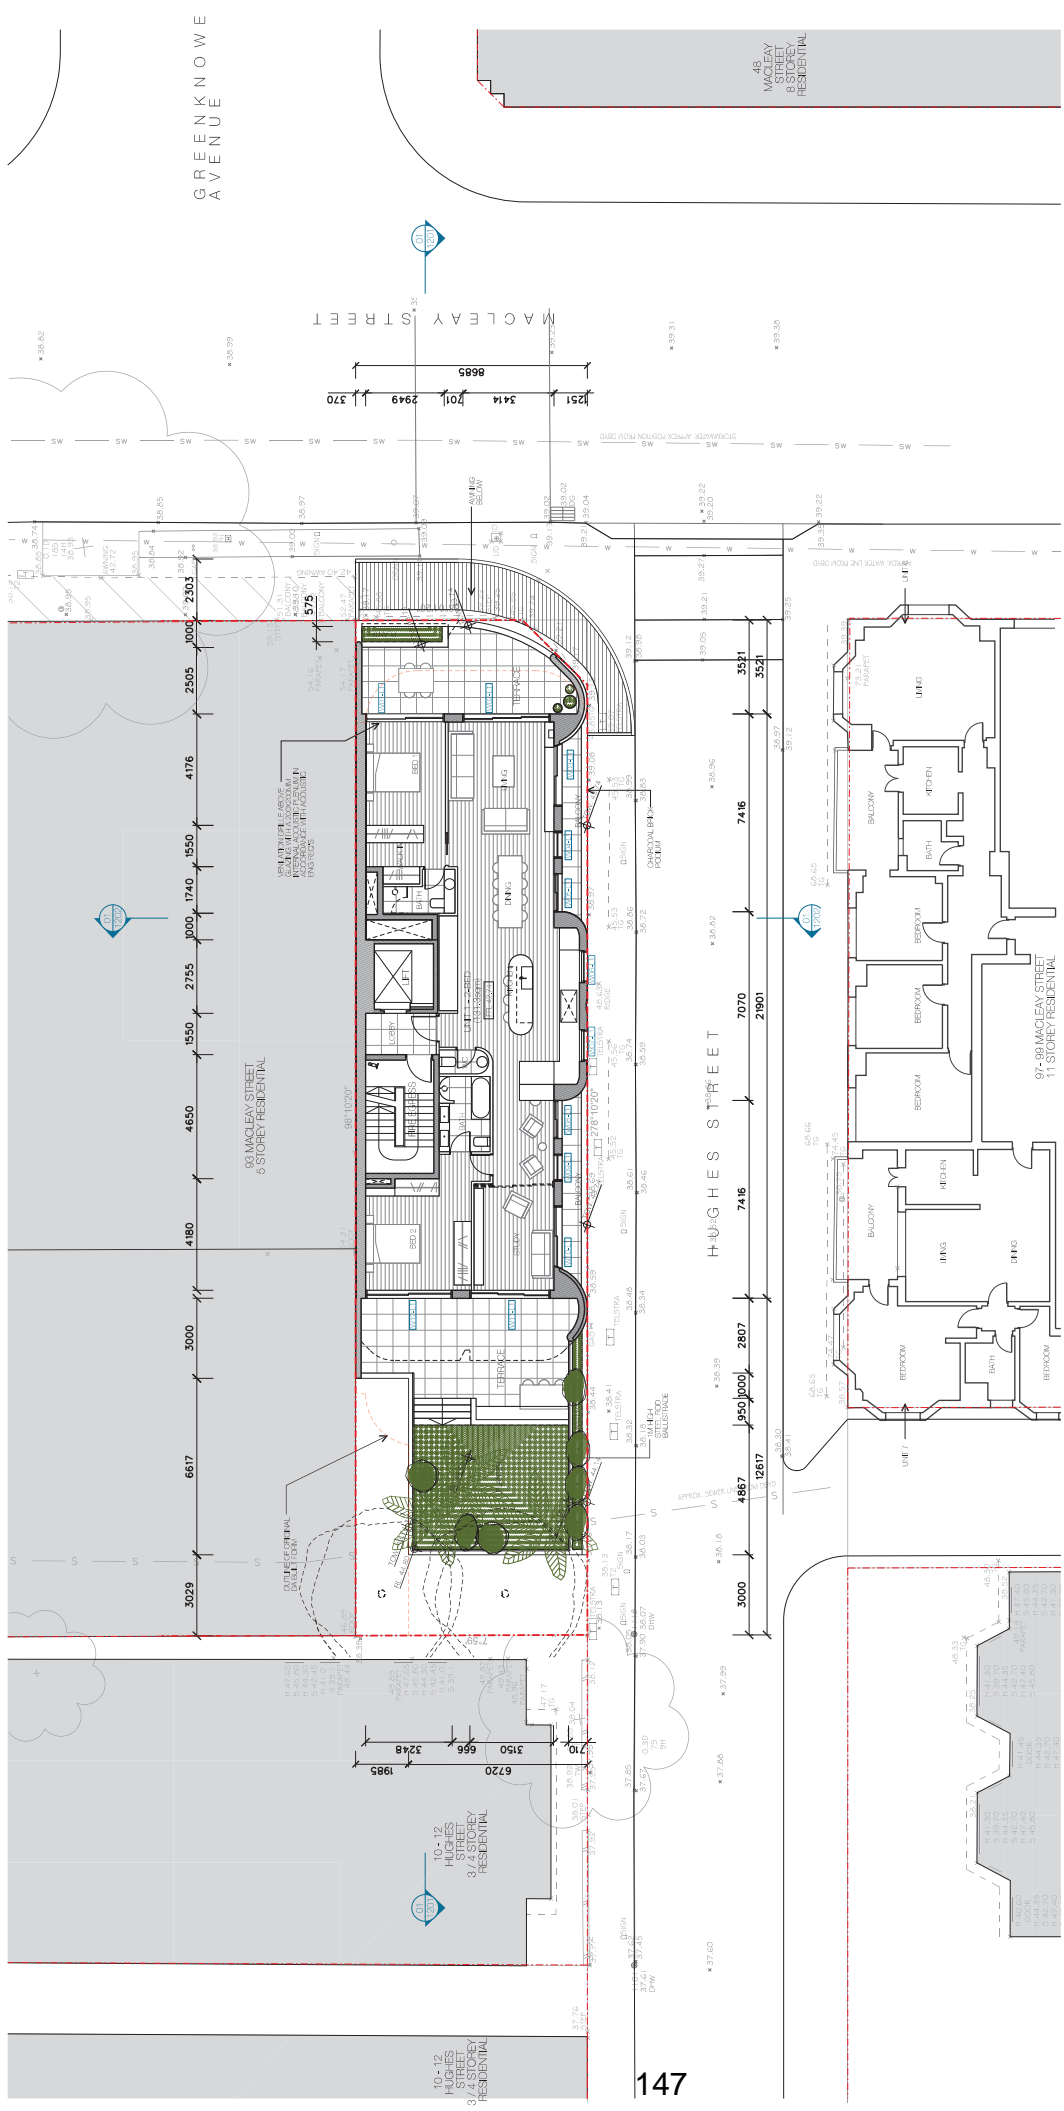

GREENKNOWE AVENUE

MACLEAY STREET

HUGHES STREET






48 MACLEAY STREET 8 STOREY RESIDENTIAL

000237860 24 Oct 2023
 Approved: David Mitchell




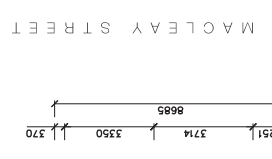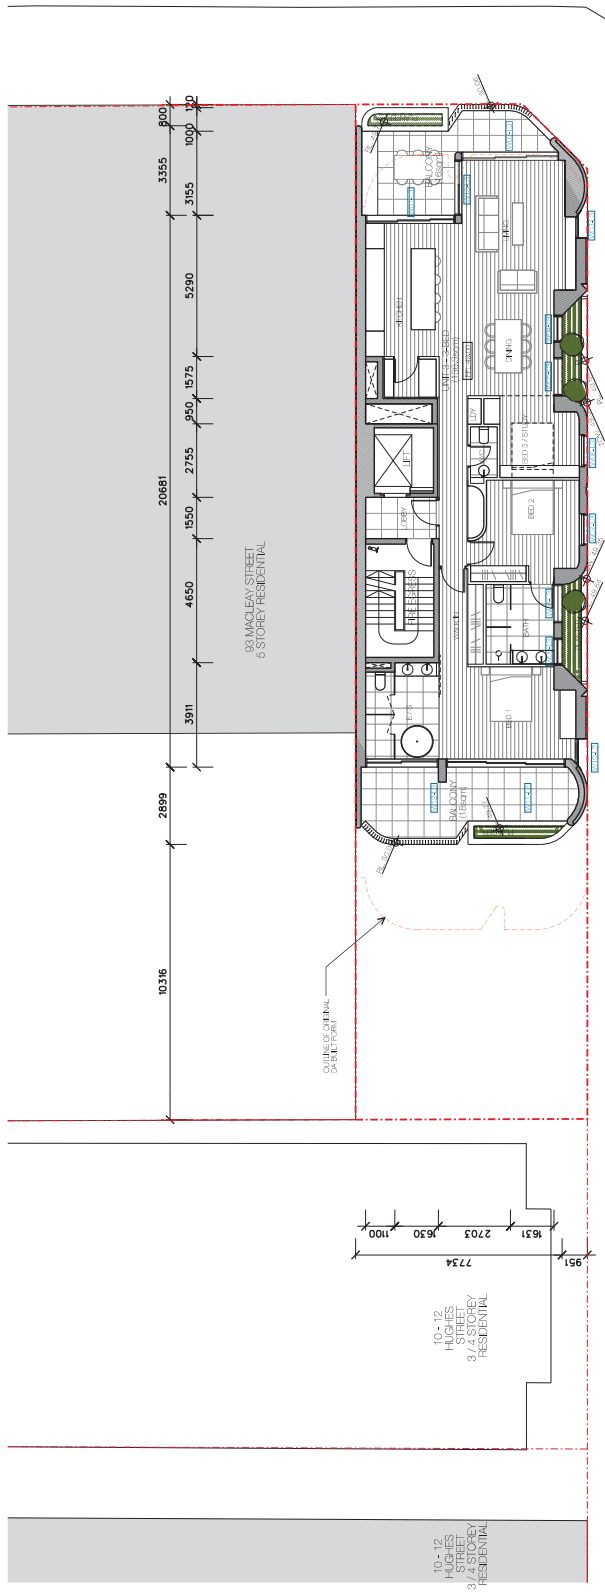

GREENKNOWE AVENUE

MACLEAY STREET

01 LEVEL 3 PLAN



97-99 MACLEAY STREET 11 STOREY RESIDENTIAL



DAVID MITCHELL architects
 LEVEL 3 PLAN
 DA 1105

DAVID MITCHELL architects


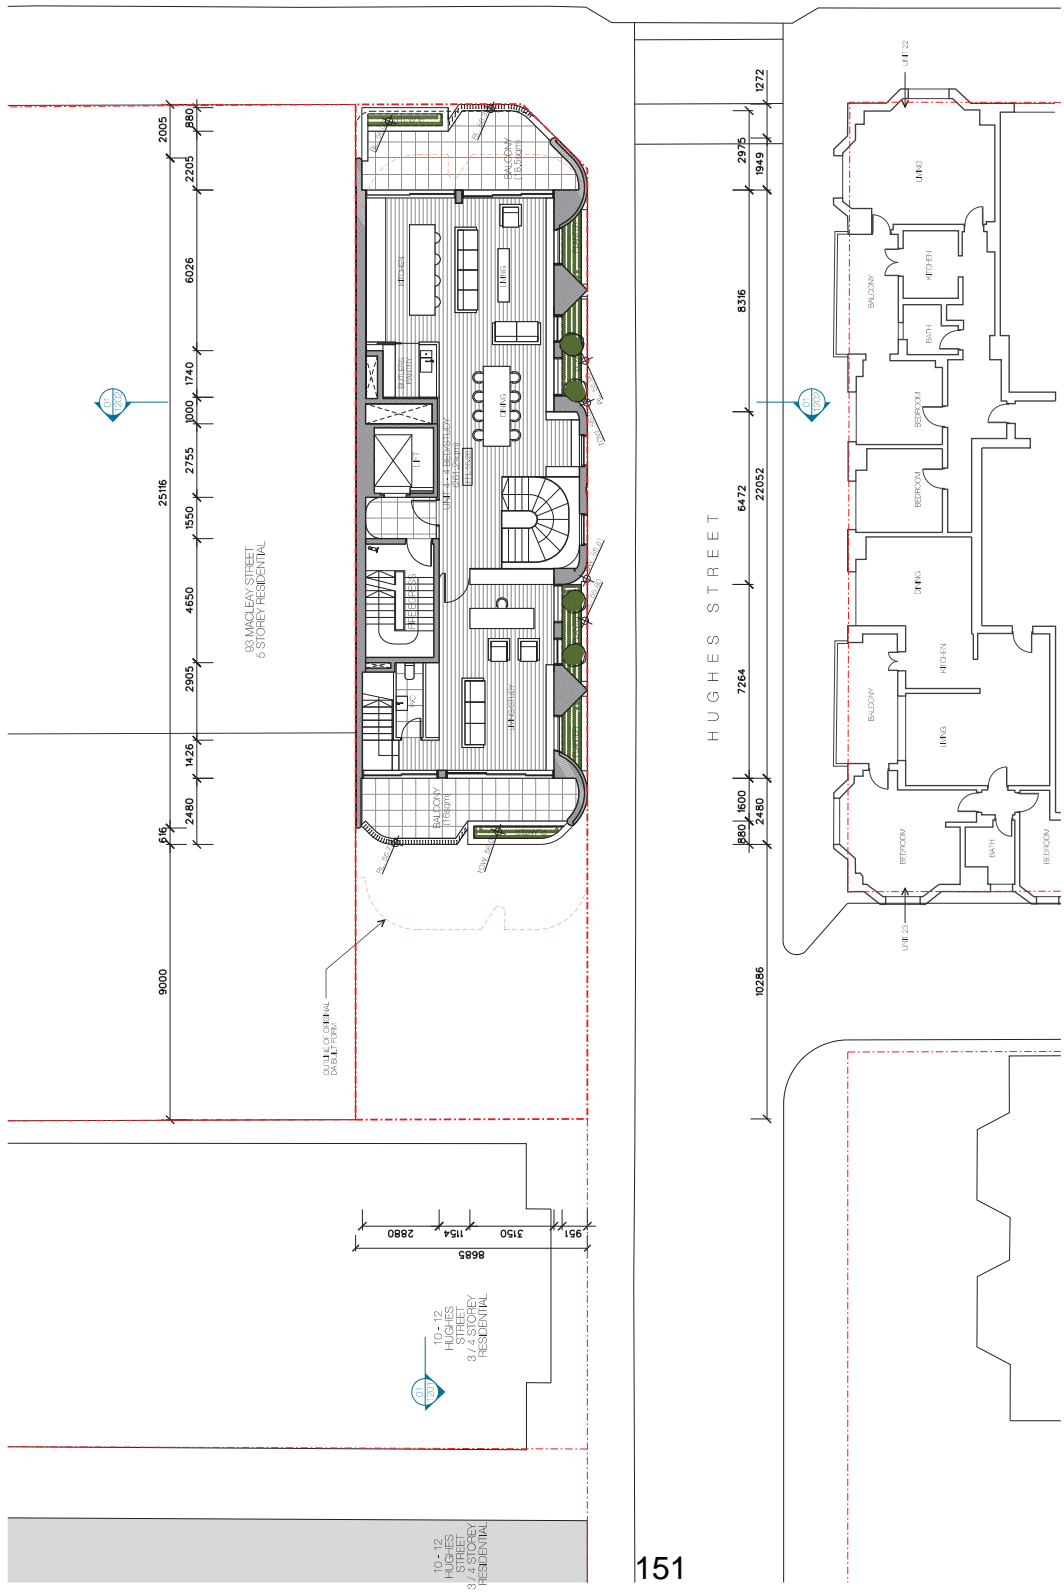

GREENKNOWE AVENUE

MACLEAY STREET

HUGHES STREET

29 - 31 HUGHES STREET
3/4 STOREY RESIDENTIAL

97 - 99 MACLEAY STREET
11 STOREY RESIDENTIAL

10 - 12 HUGHES STREET
3/4 STOREY RESIDENTIAL

83 MACLEAY STREET
5 STOREY RESIDENTIAL

48 MACLEAY STREET
8 STOREY RESIDENTIAL



9251
7204
230

9000
2480
1425
2905
4550
1550
2755
1000
1740
6026
2205
880
2005

10286
1880
1600
2480
7264
8316
22052
6472
2975
1949
1272

951
3150
1154
2880
8685

D1
LEVEL 5 PLAN
1:100









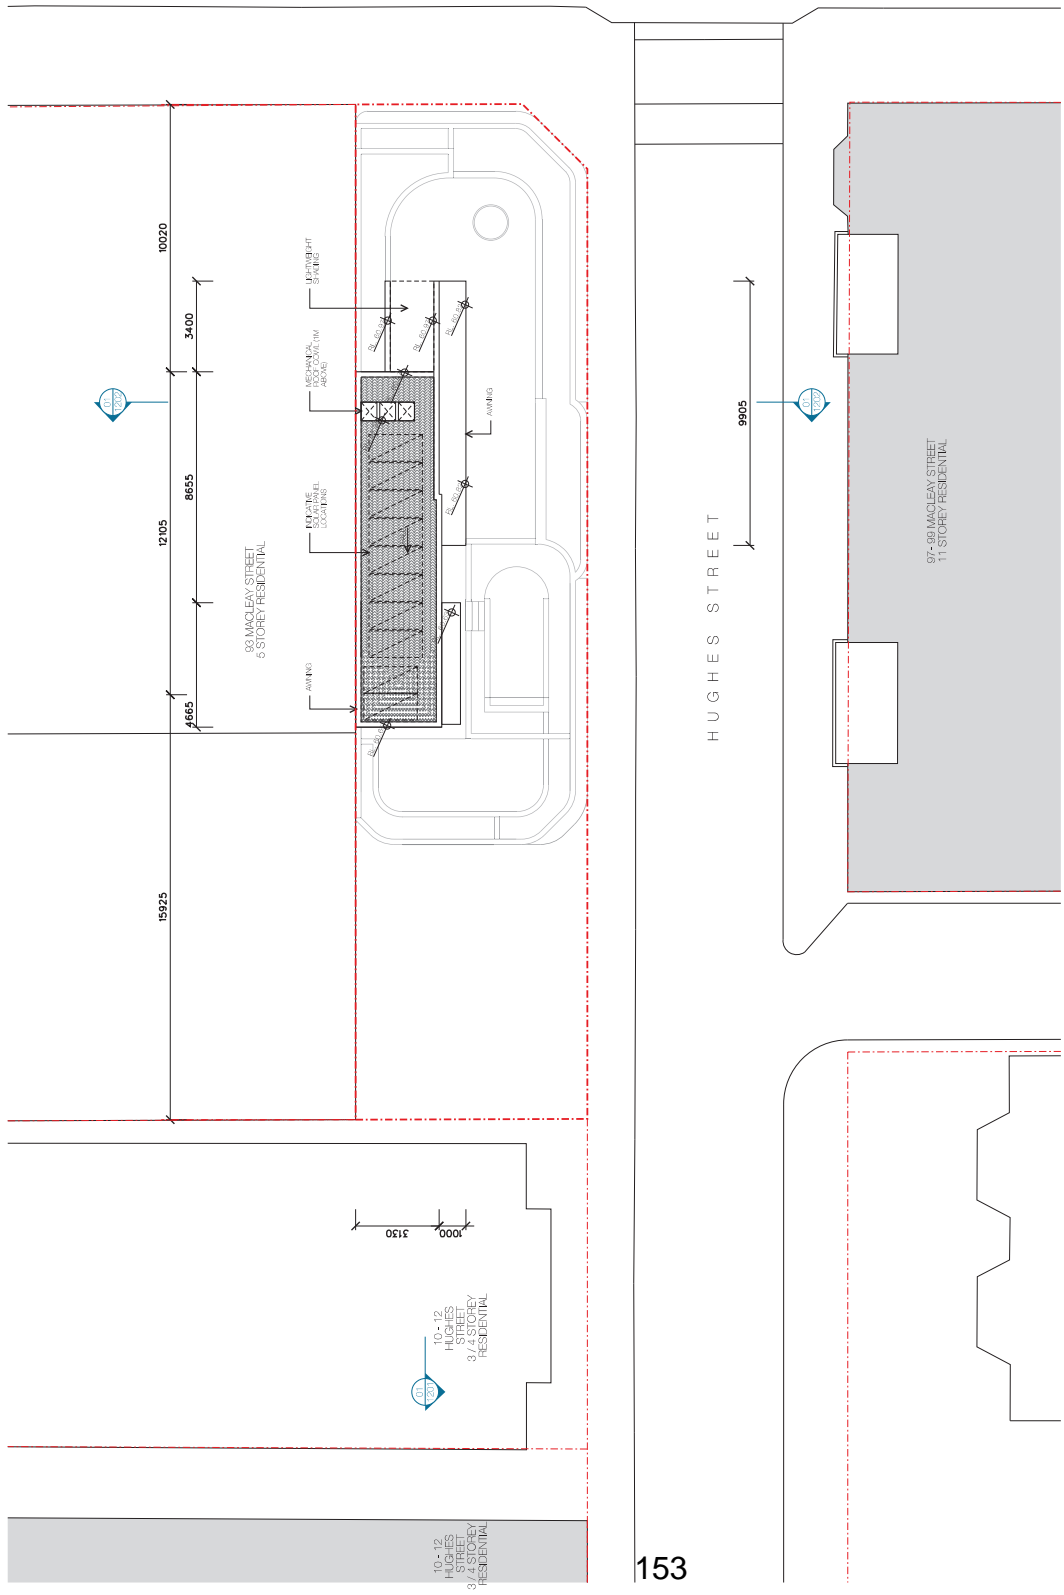

GREENKNOWE AVENUE

MACLEAY STREET

HUGHES STREET

1:1000
0 1000 2000

10-12 HUGHES STREET


97-99 MACLEAY STREET
11 STOREY RESIDENTIAL





01
ROOF PLAN
1:1000

153



DAVID MITCHELL architects
ROOF PLAN
DA 1109




