

Attachment B4

Selected Drawing



108

DATE	REV	DESCRIPTION:	NOTES: Do not scale off drawings. Use figured dimensions only. Report any discrepancies to the architect. These designs, plans, specifications and the copyright therein are the property of Tonkin Zulaikha Greer Architects Pty Ltd, and must not be reproduced or copied wholly or in part without written permission of Tonkin Zulaikha Greer Architects Pty Ltd.	LANDSCAPE ARCHITECT JMD DESIGN Phone: 02 9310 5644 Email: daireb@jmdesign.com.au	STRUCTURAL ENGINEER SDA STRUCTURES PTY LTD Phone: 02 9810 6911 Email: patrick@sdastructures.com.au	BCA CONSULTANT PHILIP CHUN BUILDING COMPLIANCE Phone: 02 9412 2322 Email: peter.murphy@philipchun.com	CIVIL ENGINEER NORTHROP CONSULTING ENGINEERS Phone: 02 4861 2042 Email: CNovati@northrop.com.au	ELECTRICAL ENGINEER NORTHROP CONSULTING ENGINEERS Phone: 02 9241 4188 Email: SBurgess@northrop.com.au	HYDRAULIC ENGINEER NORTHROP CONSULTING ENGINEERS Phone: 02 9241 4188 Email: EBlaes@northrop.com.au	CLIENT: CITY OF SYDNEY COUNCIL Phone: 02 9265 9824 Email: MRosinMelsler@cityofsydney.nsw.gov.au	PROJECT: SYDNEY PARK BRICK KILN PRECINCT RENEWAL	ARCHITECT TONKIN ZULAIKHA GREER ARCHITECTS A: 117 Reservoir Street Surry Hills NSW 2010 Australia ABN: 4600272349 P: (02) 9215 4900 F: (02) 9215 4901 EMAIL: info@tzg.com.au WEB: www.tzg.com.au	DRAWING TITLE PERSPECTIVE 1	DRAWN BY JT,AT,KL		
				TOWN PLANNER URBIS Phone: 02 8233 9927 Email: aroff@urbis.com.au	ACCESS CONSULTANT PHILIP CHUN BUILDING COMPLIANCE Phone: 02 9412 2322 Email: sophia.khoo@philipchun.com	SIGNAGE CONSULTANT TZG SIGNAGE Phone: 0430 102 332 Email: cc@mallo.com.au	TRAFFIC CONSULTANT STANBURY TRAFFIC PLANNING Phone: 02 8971 8314 Email: morgana@stanburymt.com.au	FLOOD ENGINEER CATCHMENT SIMULATIONS SOLUTIONS Phone: 02 8355 5503 Email: daniel.fedyszyn@csse.com.au			PROJECT NO : 22002	SCALES	PHASE DEVELOPMENT APPLICATION	DRAWING NO A 400	CHECKED JM,PT	DATE 26 JUL 2023



DATE	REV	DESCRIPTION:	NOTES: Do not scale off drawings. Use figured dimensions only. Report any discrepancies to the architect. These designs, plans, specifications and the copyright therein are the property of Tonkin Zulaikha Greer Architects Pty Ltd, and must not be reproduced or copied wholly or in part without written permission of Tonkin Zulaikha Greer Architects Pty Ltd.	LANDSCAPE ARCHITECT JMD DESIGN Phone: 02 9310 5644 Email: daireb@jmdesign.com.au	STRUCTURAL ENGINEER SDA STRUCTURES PTY LTD Phone: 02 9412 2322 Email: patrick@sdastructures.com.au	BCA CONSULTANT PHILIP CHUN BUILDING COMPLIANCE Phone: 02 9412 2322 Email: peter.murphy@philchun.com	CIVIL ENGINEER NORTHROP CONSULTING ENGINEERS Phone: 02 4861 2042 Email: CNovati@northrop.com.au	ELECTRICAL ENGINEER NORTHROP CONSULTING ENGINEERS Phone: 02 9241 4188 Email: SBurgess@northrop.com.au	HYDRAULIC ENGINEER NORTHROP CONSULTING ENGINEERS Phone: 02 9241 4188 Email: EBlues@northrop.com.au	CLIENT: CITY OF SYDNEY COUNCIL Phone: 02 9265 9824 Email: MRosinMelsler@cityofsydney.nsw.gov.au	PROJECT: SYDNEY PARK BRICK KILN PRECINCT RENEWAL	ARCHITECT TONKIN ZULAIKHA GREER ARCHITECTS A: 117 Reservoir Street Surry Hills NSW 2010 Australia ABN: 46002722349 P: (02) 9215 4900 F: (02) 9215 4901 EMAIL: info@tzg.com.au WEB: www.tzg.com.au	DRAWING TITLE PERSPECTIVE 2	DRAWN BY JT,AT,KL
				TOWN PLANNER URBIS Phone: 02 8233 9927 Email: aroff@urbis.com.au	ACCESS CONSULTANT PHILIP CHUN BUILDING COMPLIANCE Phone: 02 9412 2322 Email: sophia.khron@philchun.com	SIGNAGE CONSULTANT TZG SIGNAGE Phone: 0430 102 332 Email: cc@tallow.com.au	TRAFFIC CONSULTANT STANBURY TRAFFIC PLANNING Phone: 02 8971 8314 Email: morgan@stanburymt.com.au	FLOOD ENGINEER CATCHMENT SIMULATIONS SOLUTIONS Phone: 02 8355 5503 Email: daniel.fedczyna@csse.com.au			PROJECT NO : 22002	SCALES	DATE 26 JUL 2023	
											PHASE DEVELOPMENT APPLICATION	DRAWING NO A 401	REV	



110

DATE	REV	DESCRIPTION:	NOTES: Do not scale off drawings. Use figured dimensions only. Report any discrepancies to the architect. These designs, plans, specifications and the copyright therein are the property of Tonkin Zulaikha Greer Architects Pty Ltd, and must not be reproduced or copied wholly or in part without written permission of Tonkin Zulaikha Greer Architects Pty Ltd.	LANDSCAPE ARCHITECT JMD DESIGN Phone: 02 9310 5644 Email: daireb@jmdesign.com.au	STRUCTURAL ENGINEER SDA STRUCTURES PTY LTD Phone: 02 9412 2322 Email: patrick@sdastuctures.com.au	BCA CONSULTANT PHILIP CHUN BUILDING COMPLIANCE Phone: 02 9412 2322 Email: peter.murphy@philpchun.com	CIVIL ENGINEER NORTHPROP CONSULTING ENGINEERS Phone: 02 4861 2042 Email: CNovati@northrop.com.au	ELECTRICAL ENGINEER NORTHPROP CONSULTING ENGINEERS Phone: 02 9241 4188 Email: SBurgess@northrop.com.au	HYDRAULIC ENGINEER NORTHPROP CONSULTING ENGINEERS Phone: 02 9241 4188 Email: EBlues@northrop.com.au	CLIENT: CITY OF SYDNEY COUNCIL Phone: 02 9265 9824 Email: MRosinMelsner@cityofsydney.nsw.gov.au	PROJECT: SYDNEY PARK BRICK KILN PRECINCT RENEWAL PROJECT NO : 22002	ARCHITECT TONKIN ZULAIKHA GREER ARCHITECTS A: 117 Reservoir Street Surry Hills NSW 2010 Australia ABN: 46002722349 P: (02) 9215 4900 F: (02) 9215 4901 EMAIL: info@tzg.com.au WEB: www.tzg.com.au	DRAWING TITLE PERSPECTIVE 3 SCALES PHASE DEVELOPMENT APPLICATION	DRAWING NO A 402	DRAWN BY JT,AT,KL CHECKED JM,PT DATE 26 JUL 2023 REV
				TOWN PLANNER URBIS Phone: 02 8233 9927 Email: aroff@urbis.com.au	ACCESS CONSULTANT PHILIP CHUN BUILDING COMPLIANCE Phone: 02 9412 2322 Email: sophia.kilson@philpchun.com	SIGNAGE CONSULTANT TZG SIGNAGE Phone: 0430 102 332 Email: cc@mallo.com.au	TRAFFIC CONSULTANT STANBURY TRAFFIC PLANNING Phone: 02 8971 8314 Email: morgana@stanburytraffic.com.au	FLOOD ENGINEER CATCHMENT SIMULATIONS SOLUTIONS Phone: 02 8355 5503 Email: daniel.felczynski@csse.com.au					ARCHITECTS 		



DATE	REV	DESCRIPTION:	NOTES: Do not scale off drawings. Use figured dimensions only. Report any discrepancies to the architect. These designs, plans, specifications and the copyright therein are the property of Tonkin Zulaikha Greer Architects Pty Ltd, and must not be reproduced or copied wholly or in part without written permission of Tonkin Zulaikha Greer Architects Pty Ltd.	LANDSCAPE ARCHITECT JMD DESIGN Phone: 02 9310 5644 Email: daireb@jmdesign.com.au	STRUCTURAL ENGINEER SDA STRUCTURES PTY LTD Phone: 02 9810 6911 Email: patrick@sdaststructures.com.au	BCA CONSULTANT PHILIP CHUN BUILDING COMPLIANCE Phone: 02 9412 2322 Email: peter.murphy@philipchun.com	CIVIL ENGINEER NORTHROP CONSULTING ENGINEERS Phone: 02 4861 2042 Email: CNovati@northrop.com.au	ELECTRICAL ENGINEER NORTHROP CONSULTING ENGINEERS Phone: 02 9241 4188 Email: SBurgess@northrop.com.au	HYDRAULIC ENGINEER NORTHROP CONSULTING ENGINEERS Phone: 02 9241 4188 Email: EBlues@northrop.com.au	CLIENT: CITY OF SYDNEY COUNCIL Phone: 02 9265 9824 Email: MRosinMelsler@cityofsydney.nsw.gov.au	PROJECT: SYDNEY PARK BRICK KILN PRECINCT RENEWAL PROJECT NO : 22002	ARCHITECT TONKIN ZULAIKHA GREER ARCHITECTS A: 117 Reservoir Street Surry Hills NSW 2010 Australia ABN: 46002722349 P: (02) 9215 4900 F: (02) 9215 4901 EMAIL: info@tzg.com.au WEB: www.tzg.com.au	DRAWING TITLE PERSPECTIVE 4 SCALES PHASE DEVELOPMENT APPLICATION	DRAWING NO A 403	DRAWN BY JT,AT,KL CHECKED JM,PT DATE 26 JUL 2023 REV
				TOWN PLANNER URBIS Phone: 02 8233 9927 Email: aroff@urbis.com.au	ACCESS CONSULTANT PHILIP CHUN BUILDING COMPLIANCE Phone: 02 9412 2322 Email: sophia.kitson@philipchun.com	SIGNAGE CONSULTANT TZG SIGNAGE Phone: 0430 102 332 Email: cc@mallo.com.au	TRAFFIC CONSULTANT STANBURY TRAFFIC PLANNING Phone: 02 8971 8314 Email: morgan@stanburystraffic.com.au	FLOOD ENGINEER CATCHMENT SIMULATIONS SOLUTIONS Phone: 02 8355 5503 Email: daniel.fedczyna@csse.com.au							



1 XBR, EXISTING BRICKWORK
Repair, clean & repoint as required.



2 XMG, EXISTING METAL SCREEN AND GATE



3 XMS, EXISTING METAL SCREEN



4 XTF, EXISTING TIMBER FRAMING



5 BR, BRICKWORK, COLOUR TO MATCH XBR
Paint finish. Clear anti-graffiti coating.



6 MC/XMCR, GALVANISED CORRUGATED CLADDING
Paint finish. Clear anti-graffiti coating.



7 MCP, PERFORATED METAL SCREEN
Approx. 50% open area. Paint finish. Colour similar to Colorbond 'Monument'.



8 MEG/MSS, BUILDING IDENTIFICATION SIGNAGE
Building identification signage integrated into new gate.



9 MR/XMRR, GALVANISED CORRUGATED ROOF
Paint finish. Clear anti-graffiti coating.



10 SST, STRUCTURAL STEEL FRAMING
Rail profile to interpret original.



11 SST, STRUCTURAL STEEL FRAMING
Metal framing for new awning. Paint finish.








112

DATE	REV	DESCRIPTION:	NOTES:	LANDSCAPE ARCHITECT	STRUCTURAL ENGINEER	BCA CONSULTANT	CIVIL ENGINEER	ELECTRICAL ENGINEER	HYDRAULIC ENGINEER	CLIENT:	PROJECT:	ARCHITECT	DRAWING TITLE	DRAWN BY	
			Do not scale off drawings. Use figured dimensions only. Report any discrepancies to the architect. These designs, plans, specifications and the copyright therein are the property of Tonkin Zulaikha Greer Architects Pty Ltd, and must not be reproduced or copied wholly or in part without written permission of Tonkin Zulaikha Greer Architects Pty Ltd.	JMD DESIGN Phone: 02 9310 5644 Email: daireb@jmdesign.com.au	SDA STRUCTURES PTY LTD Phone: 02 9810 6911 Email: patrick@sdastructures.com.au	PHILIP CHUN BUILDING COMPLIANCE Phone: 02 9412 2322 Email: peter.murphy@philipchun.com	NORTHROP CONSULTING ENGINEERS Phone: 02 4861 2042 Email: CNovati@northrop.com.au	NORTHROP CONSULTING ENGINEERS Phone: 02 9241 4188 Email: SBurgess@northrop.com.au	NORTHROP CONSULTING ENGINEERS Phone: 02 9241 4188 Email: EBues@northrop.com.au	CITY OF SYDNEY COUNCIL Phone: 02 9265 9824 Email: MRosinMelsler@cityofsydney.nsw.gov.au	SYDNEY PARK BRICK KILN PRECINCT RENEWAL	TONKIN ZULAIKHA GREER ARCHITECTS A: 117 Reservoir Street Surry Hills NSW 2010 Australia ABN: 46002722349 P: (02) 9215 4900 F: (02) 9215 4901 EMAIL: info@tzg.com.au WEB: www.tzg.com.au	MATERIALS PALETTE	JT,AT,KL	
				TOWN PLANNER URBIS Phone: 02 8233 9927 Email: aroff@urbis.com.au	ACCESS CONSULTANT PHILIP CHUN BUILDING COMPLIANCE Phone: 02 9412 2322 Email: sophia.khoo@philipchun.com	TZG SIGNAGE Phone: 0430 102 332 Email: cc@mallow.com.au	STANBURY TRAFFIC PLANNING Phone: 02 8971 8314 Email: morgana@stanburymt.com.au	FLOOD ENGINEER CATCHMENT SIMULATIONS SOLUTIONS Phone: 02 8355 5503 Email: daniel.fedyszyn@csse.com.au			PROJECT NO : 22002	tonkin zulaikha greer ARCHITECTS	SCALES	DATE 29.AUG.2023	CHECKED JM,PT
													PHASE DEVELOPMENT APPLICATION	DRAWING NO A 600	REV

SIGNAGE LEGEND

- Legend**
- INDICATIVE ZONE FOR SIGNAGE
- Sign Types**
- EXTERNAL IDENTIFICATION SIGNAGE
 - INTERPRETIVE SIGNAGE
 - WAY FINDING SIGNAGE
- LE** INDIVIDUAL LETTERS
FR FREESTANDING SIGN

- | # | LOCATION | SIGN TYPE |
|-----|-----------|---|
| FR1 | DD5 | HISTORICAL TIMELINE |
| FR2 | MAIN PATH | PROPOSED LOCATION FOR EXISTING SIGN. REVIEW OF INTERPRETIVE PANEL |
| FR3 | CHIMNEY 1 | PROPOSED LOCATION FOR EXISTING CITY OF SYDNEY ENTRY SIGN |
| FR4 | CARPARK | EXISTING SYDNEY PARK SIGN |
| LE1 | DD01 | DOWN DRAUGHT 1 SIGN INTEGRATED INTO DESIGN OF ENTRY GATE. |
| LE2 | DD02 | DOWN DRAUGHT 1 SIGN INTEGRATED INTO DESIGN OF ENTRY GATE. |
| LE3 | DD03 | DOWN DRAUGHT 1 SIGN INTEGRATED INTO DESIGN OF ENTRY GATE. |
| LE4 | HOFFMAN | HOFFMAN SIGN INTEGRATED INTO DESIGN OF CENTRAL FLUE SCREEN |
| LE5 | HARDY | HARDY PATENT SIGN FIXED TO THE FACE OF THE CENTRAL FLUE. |

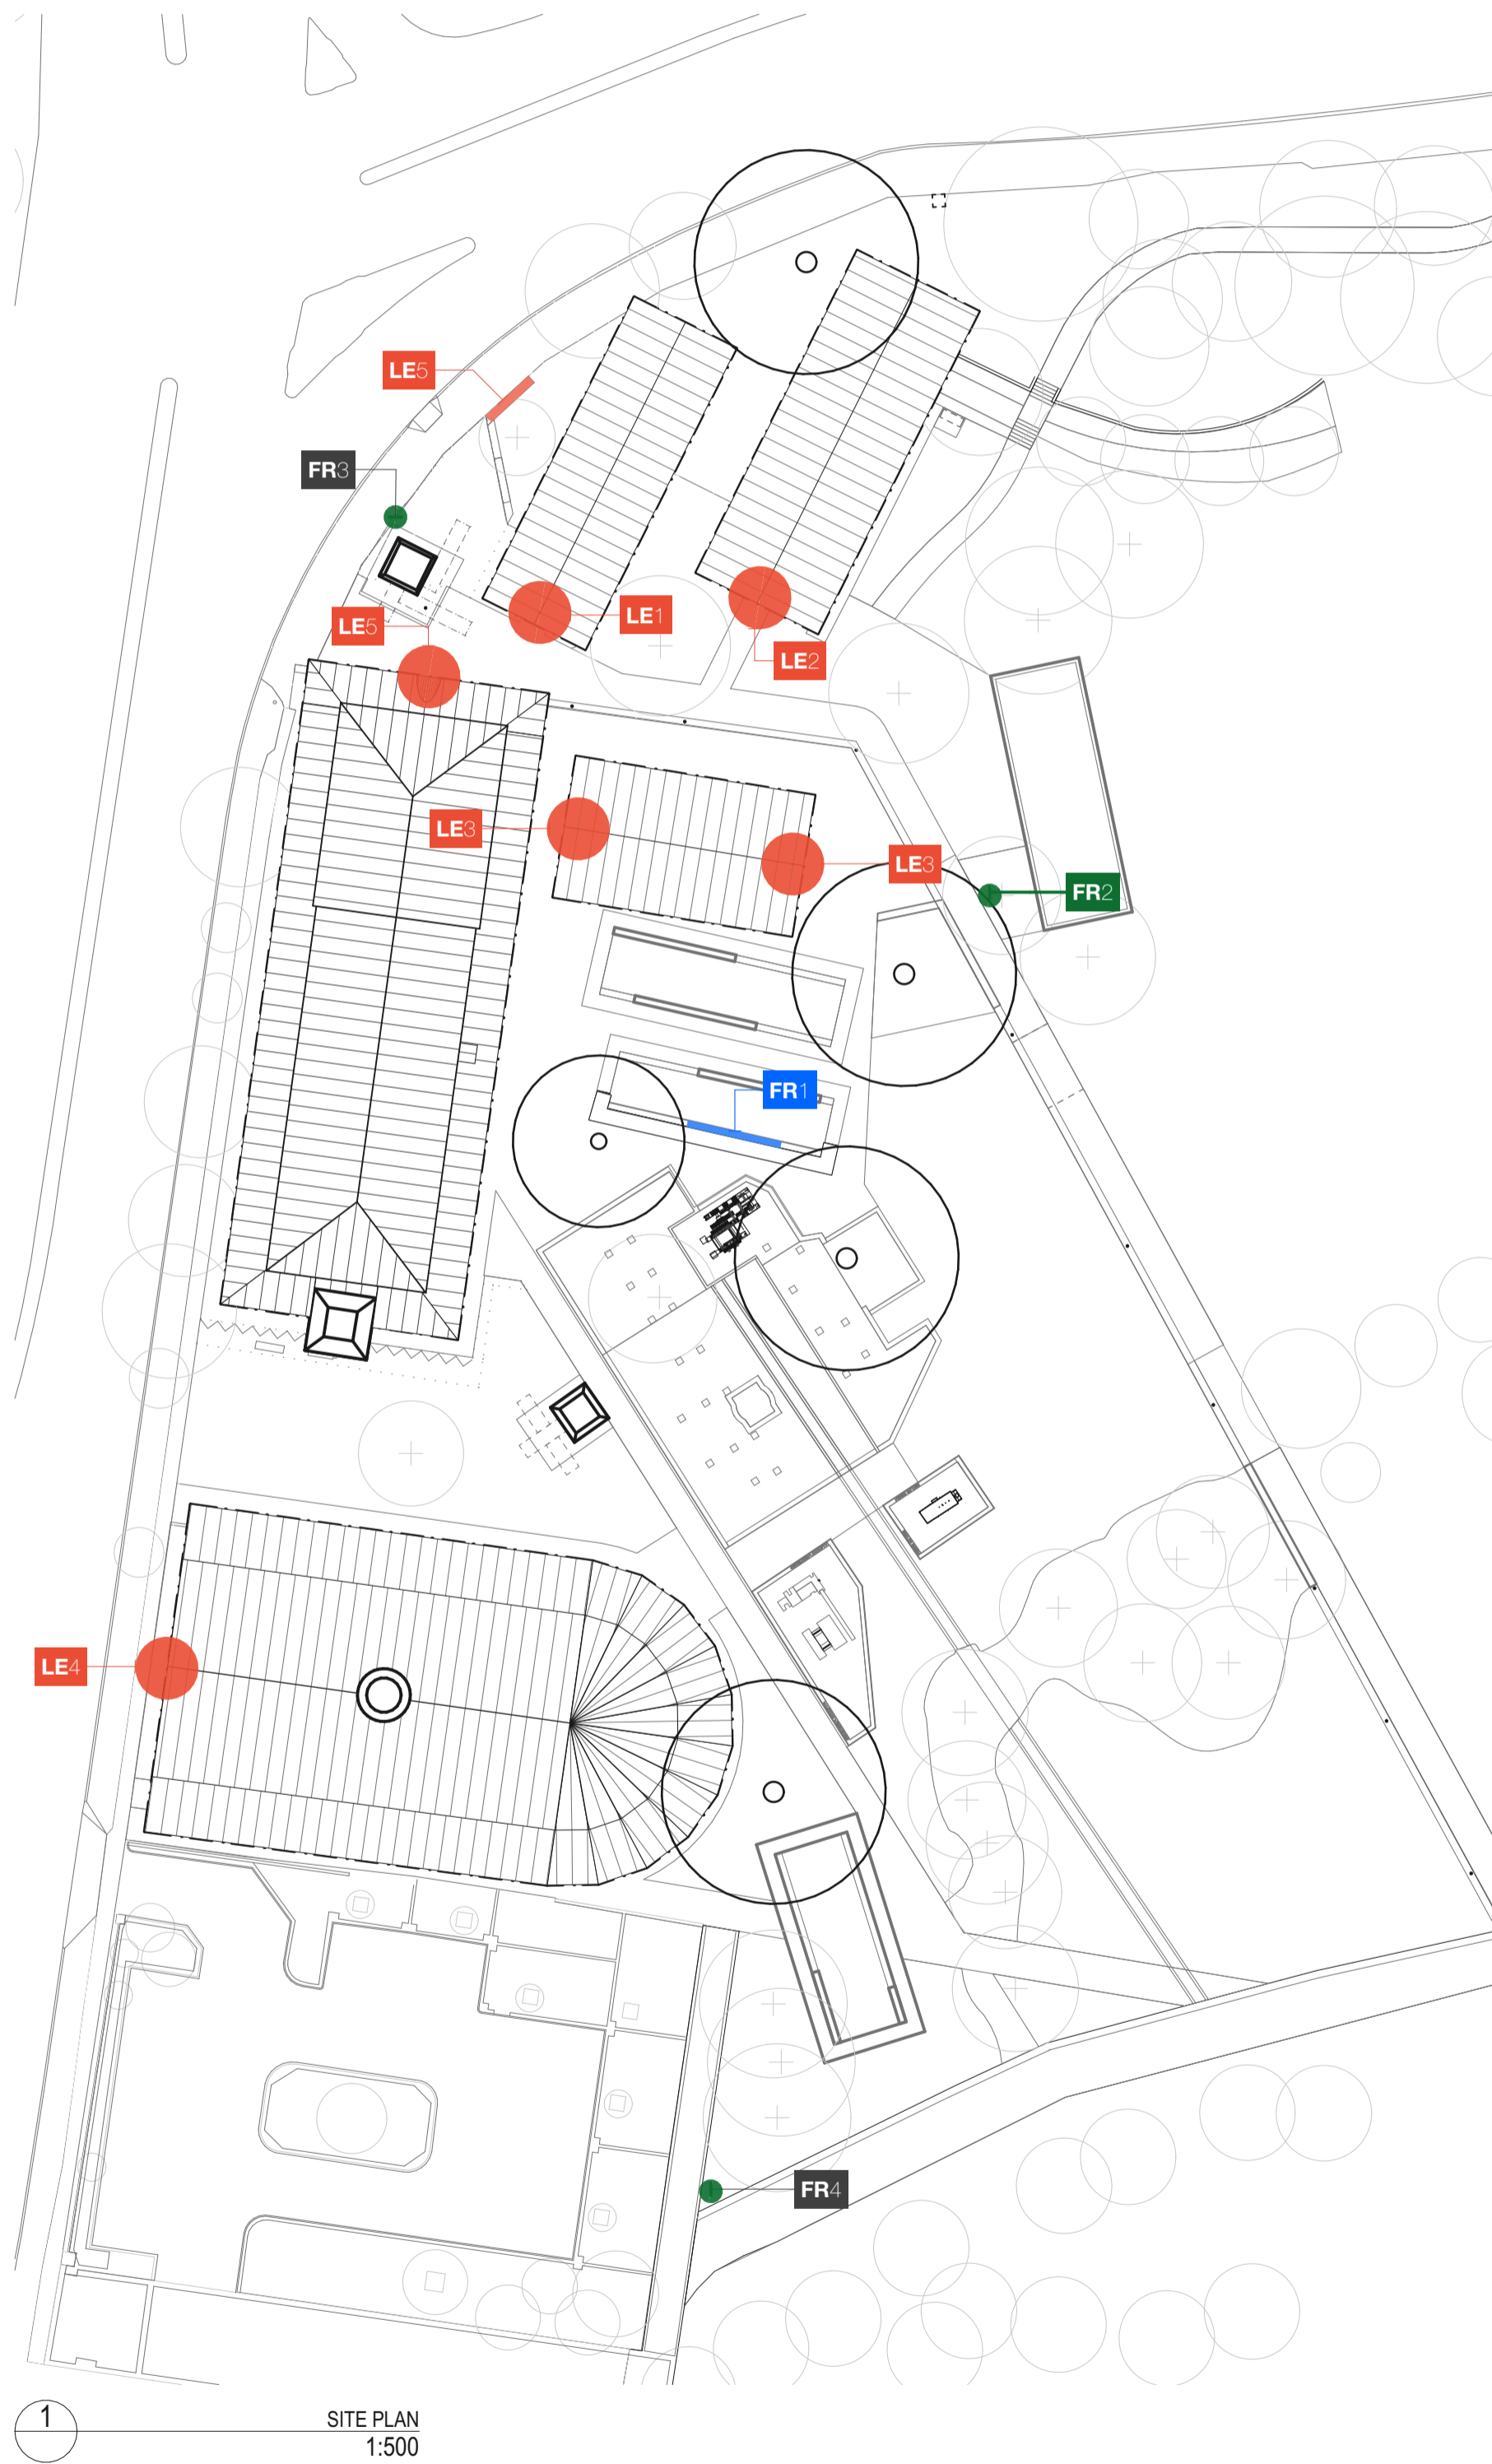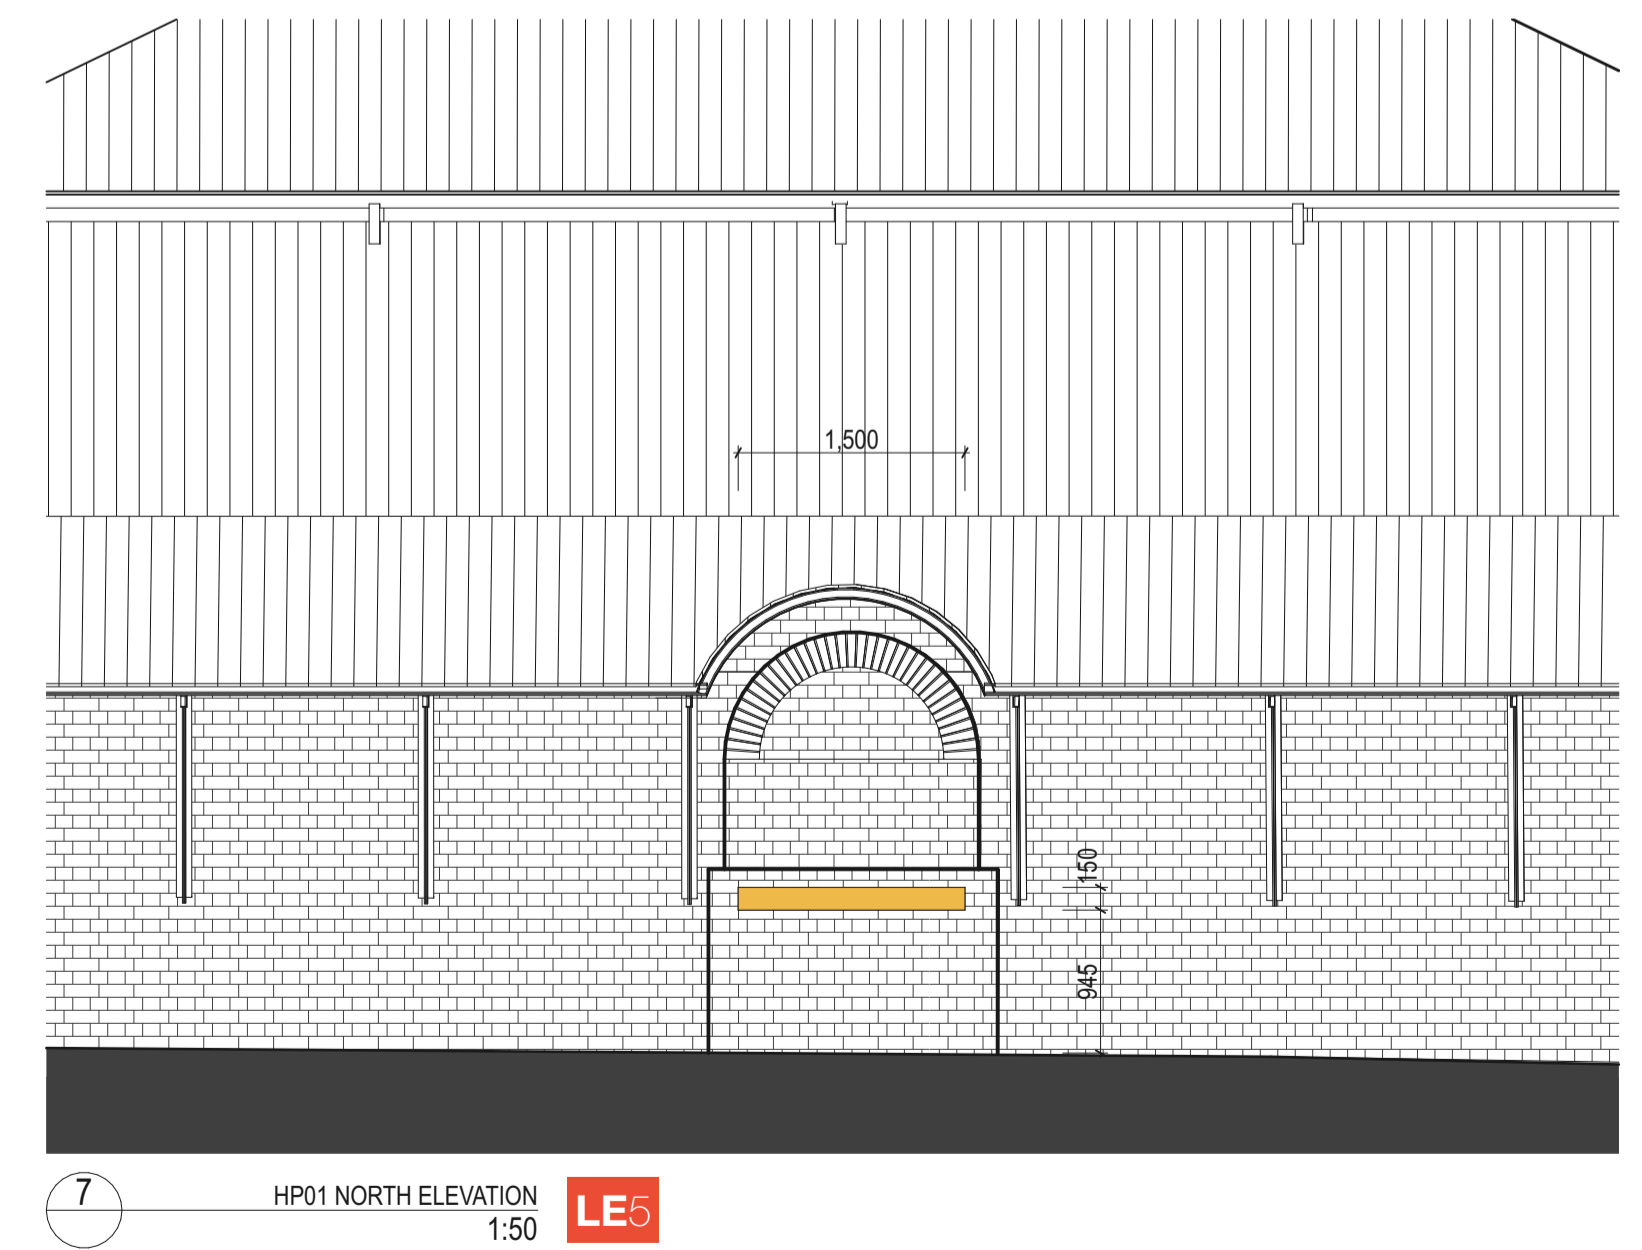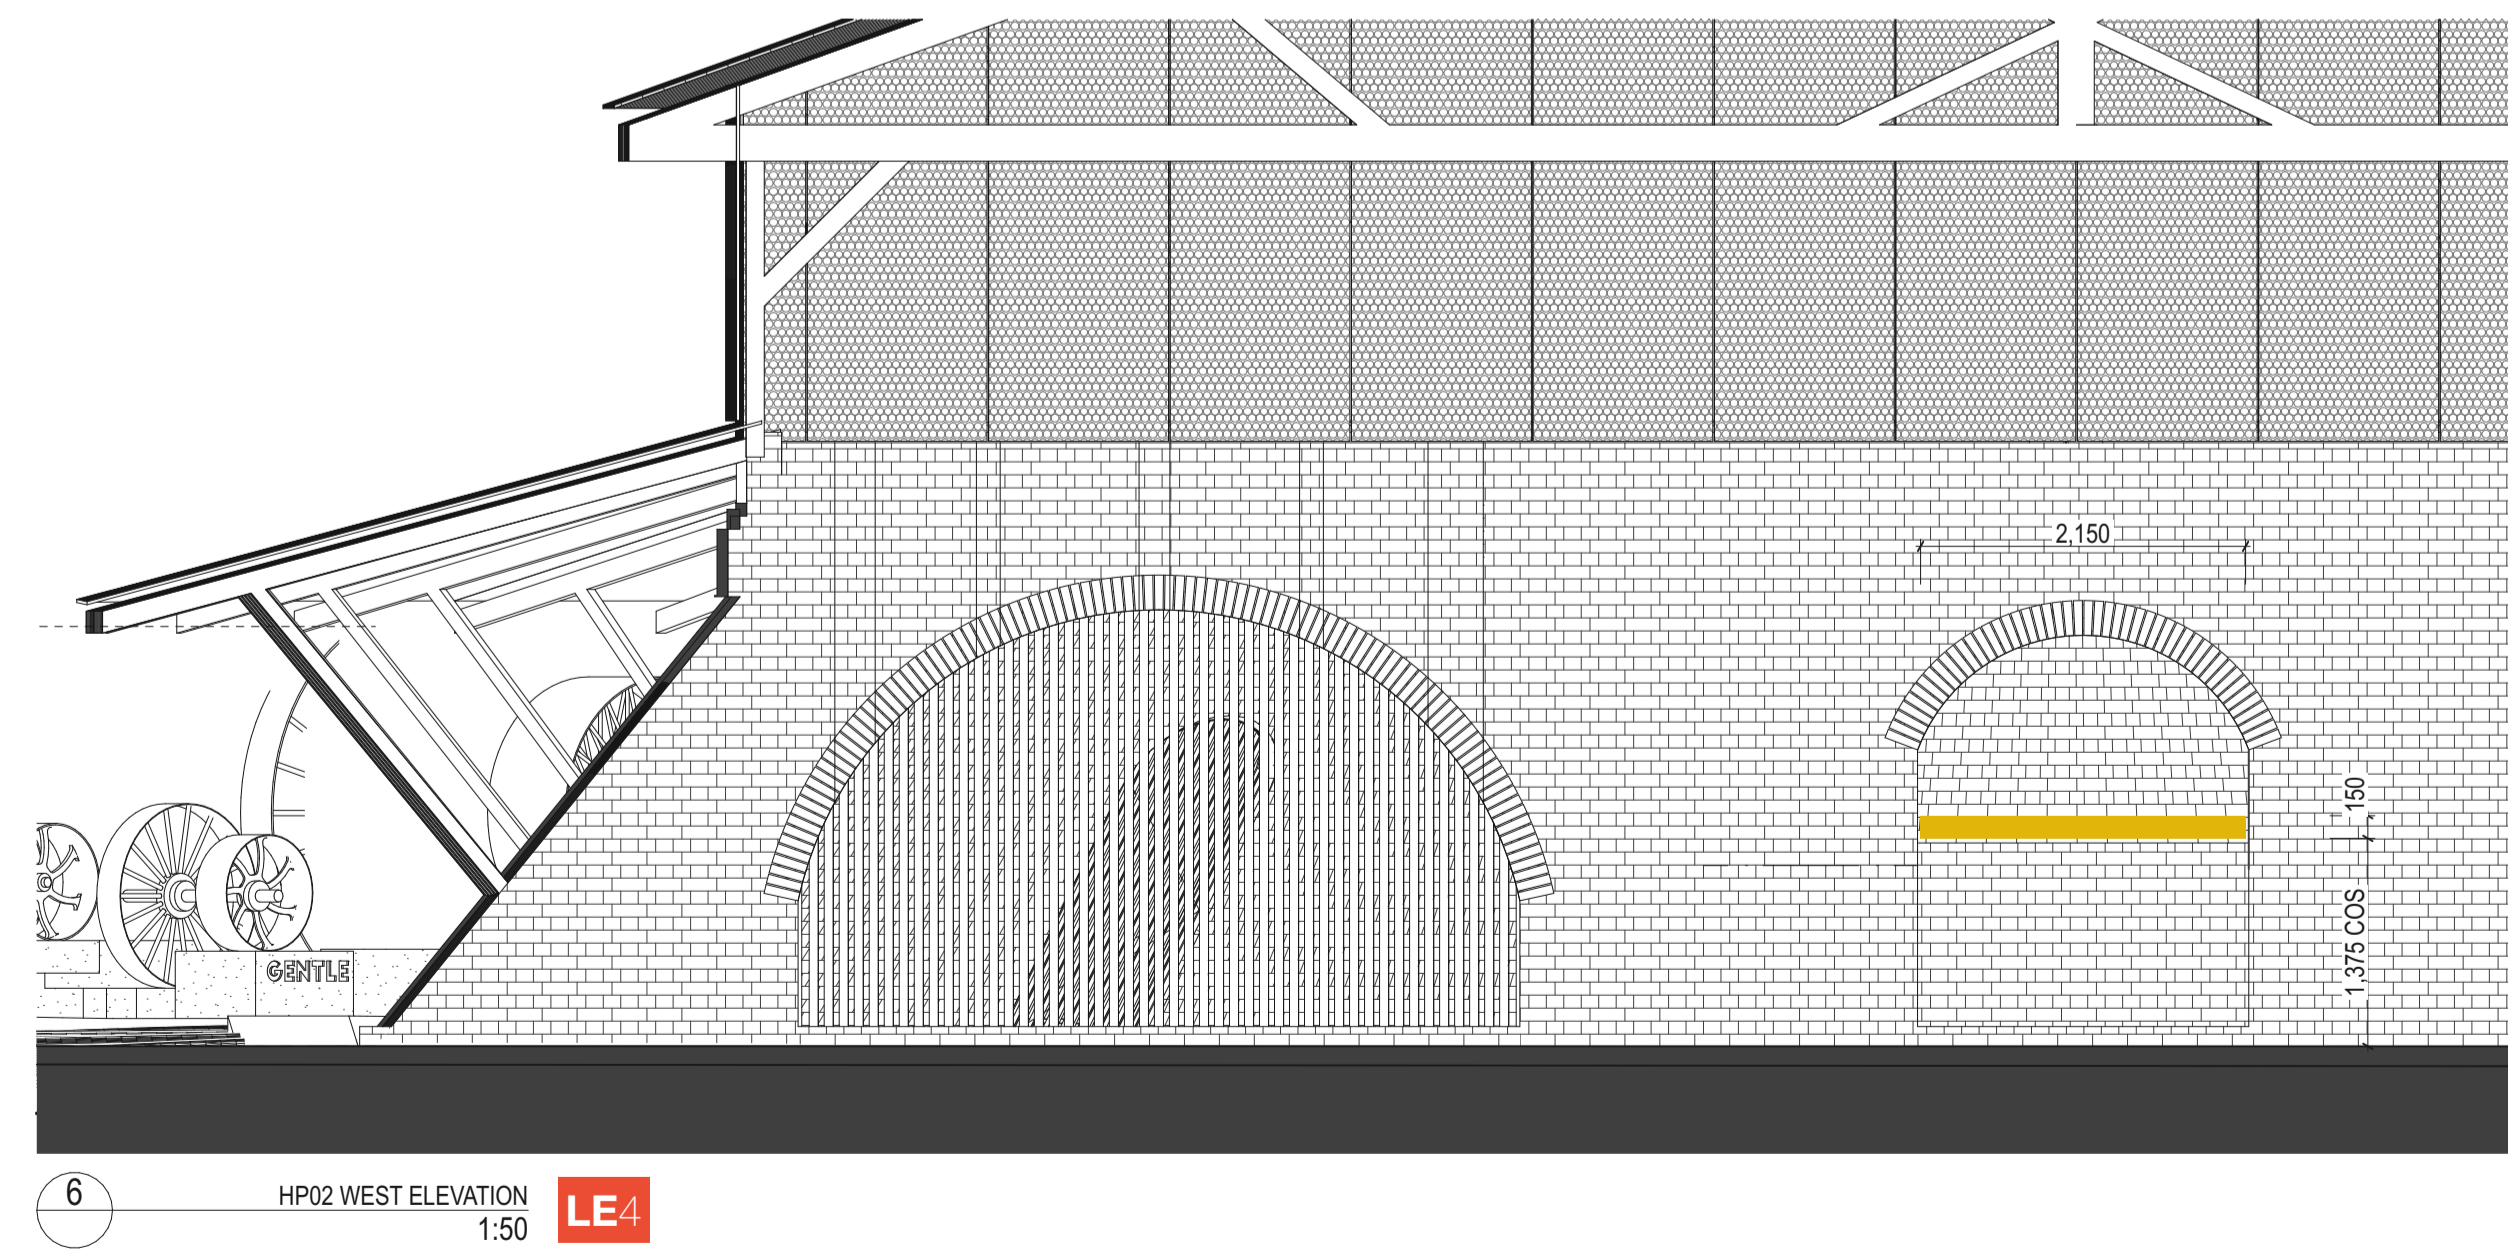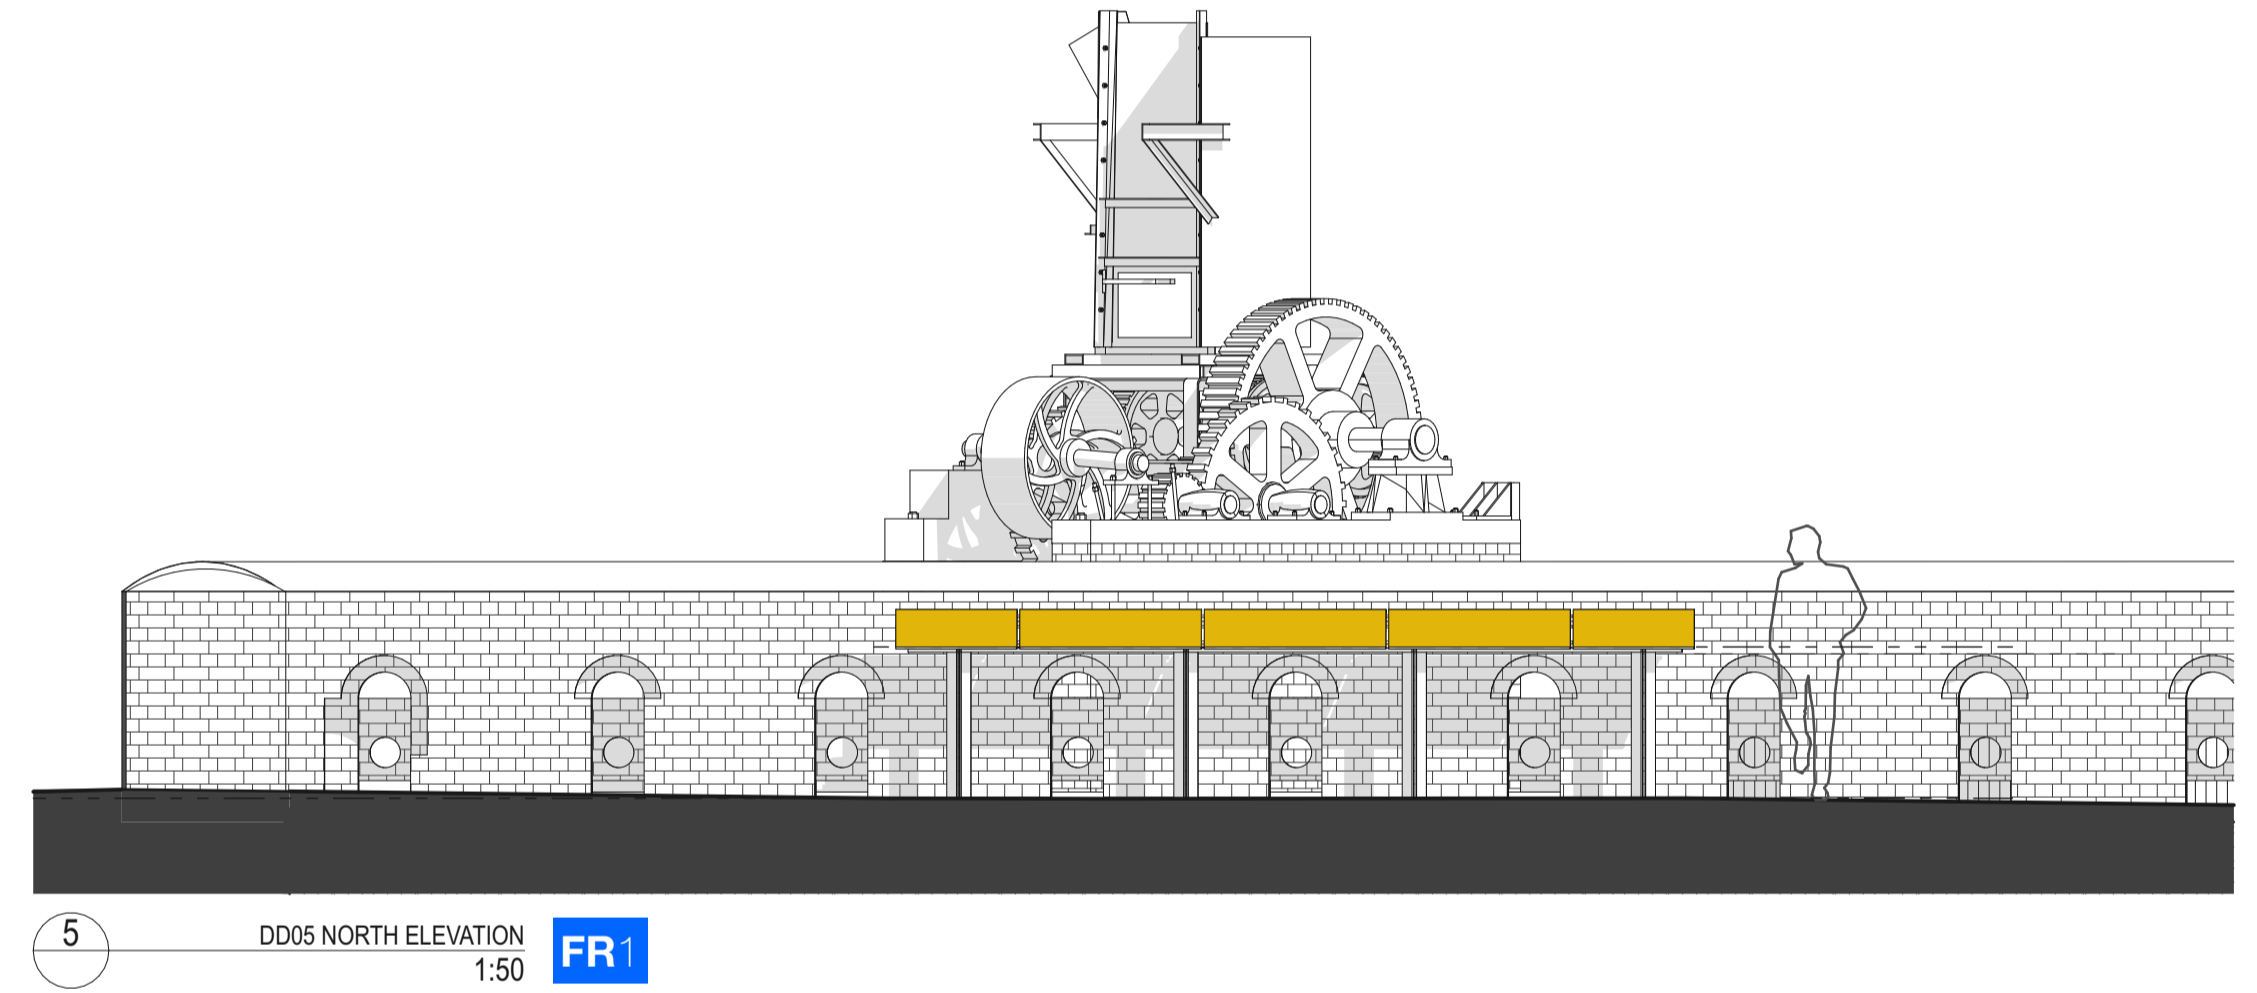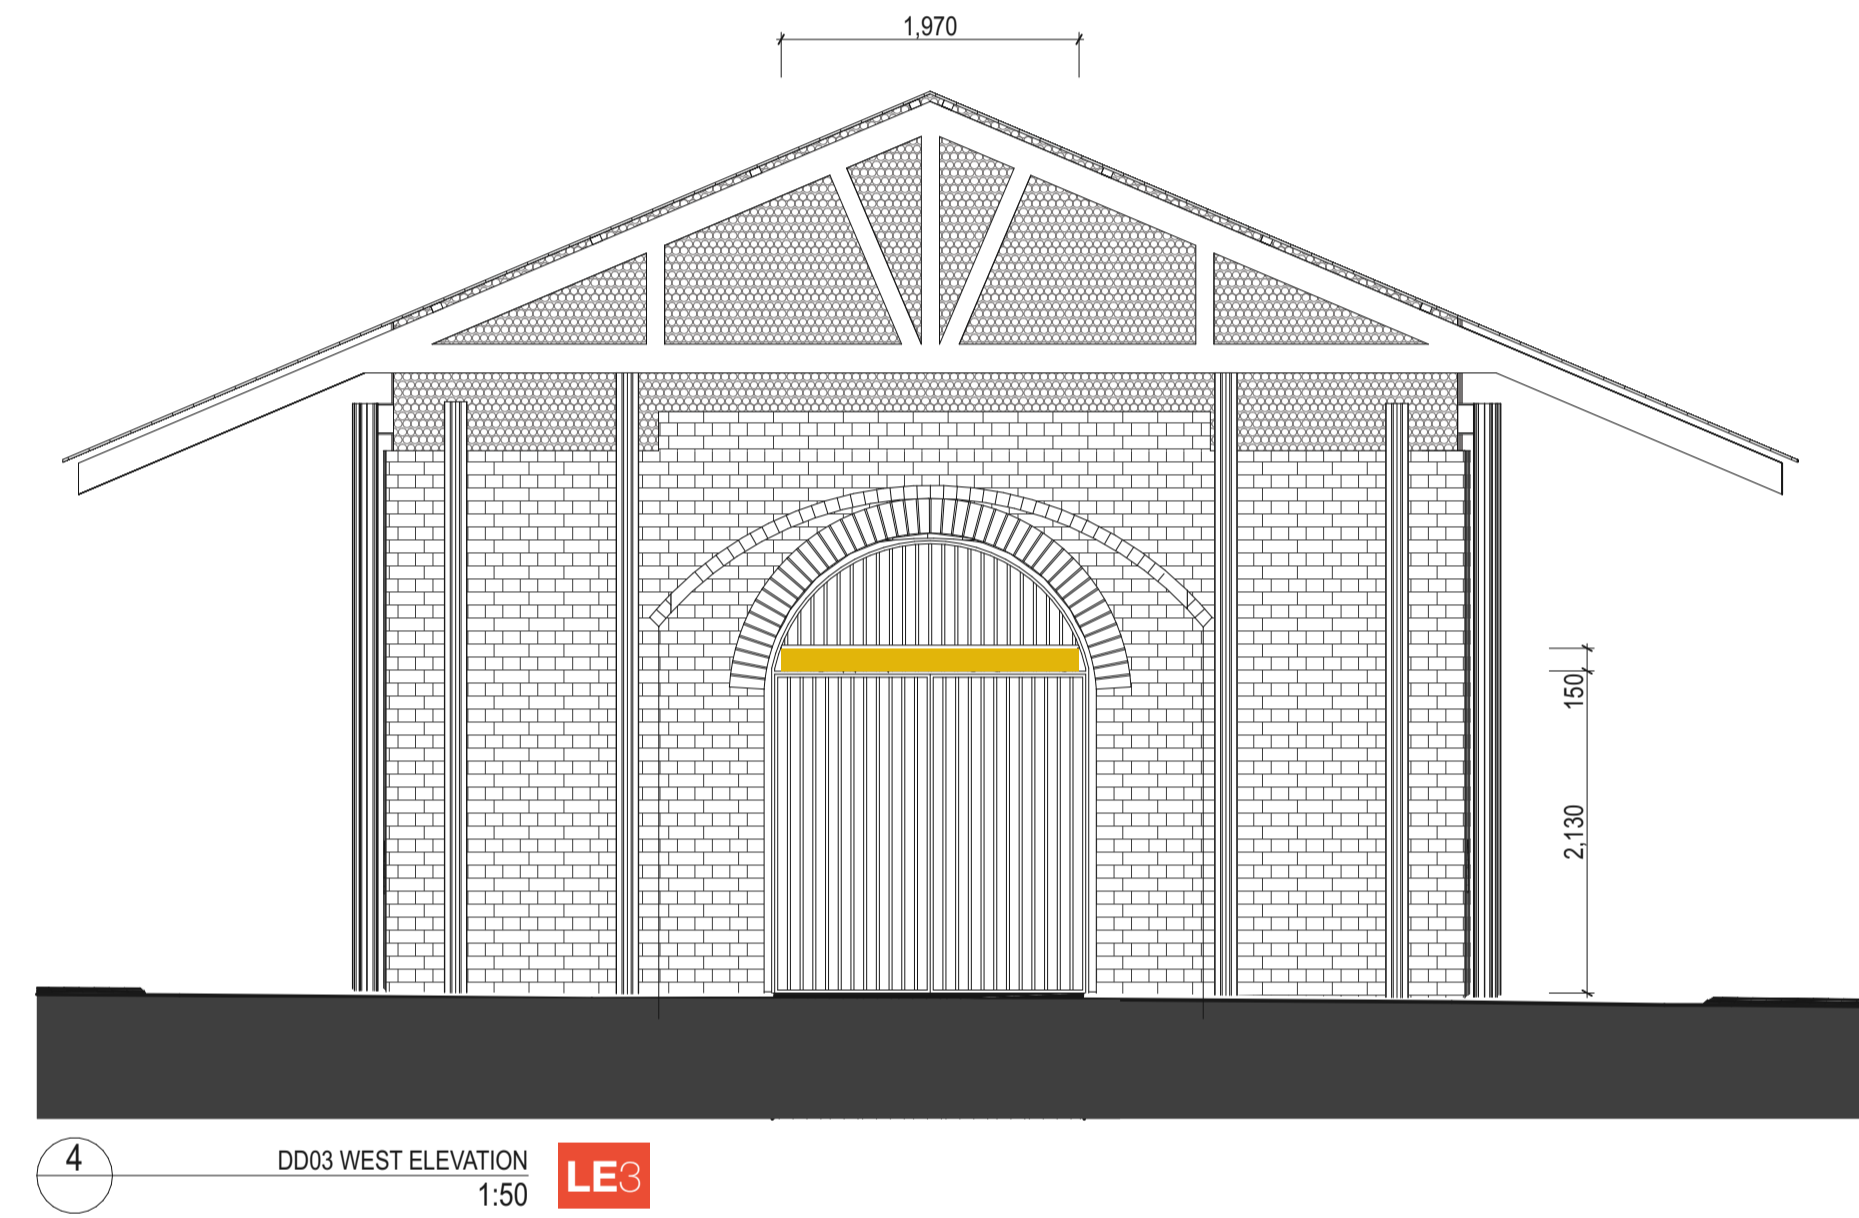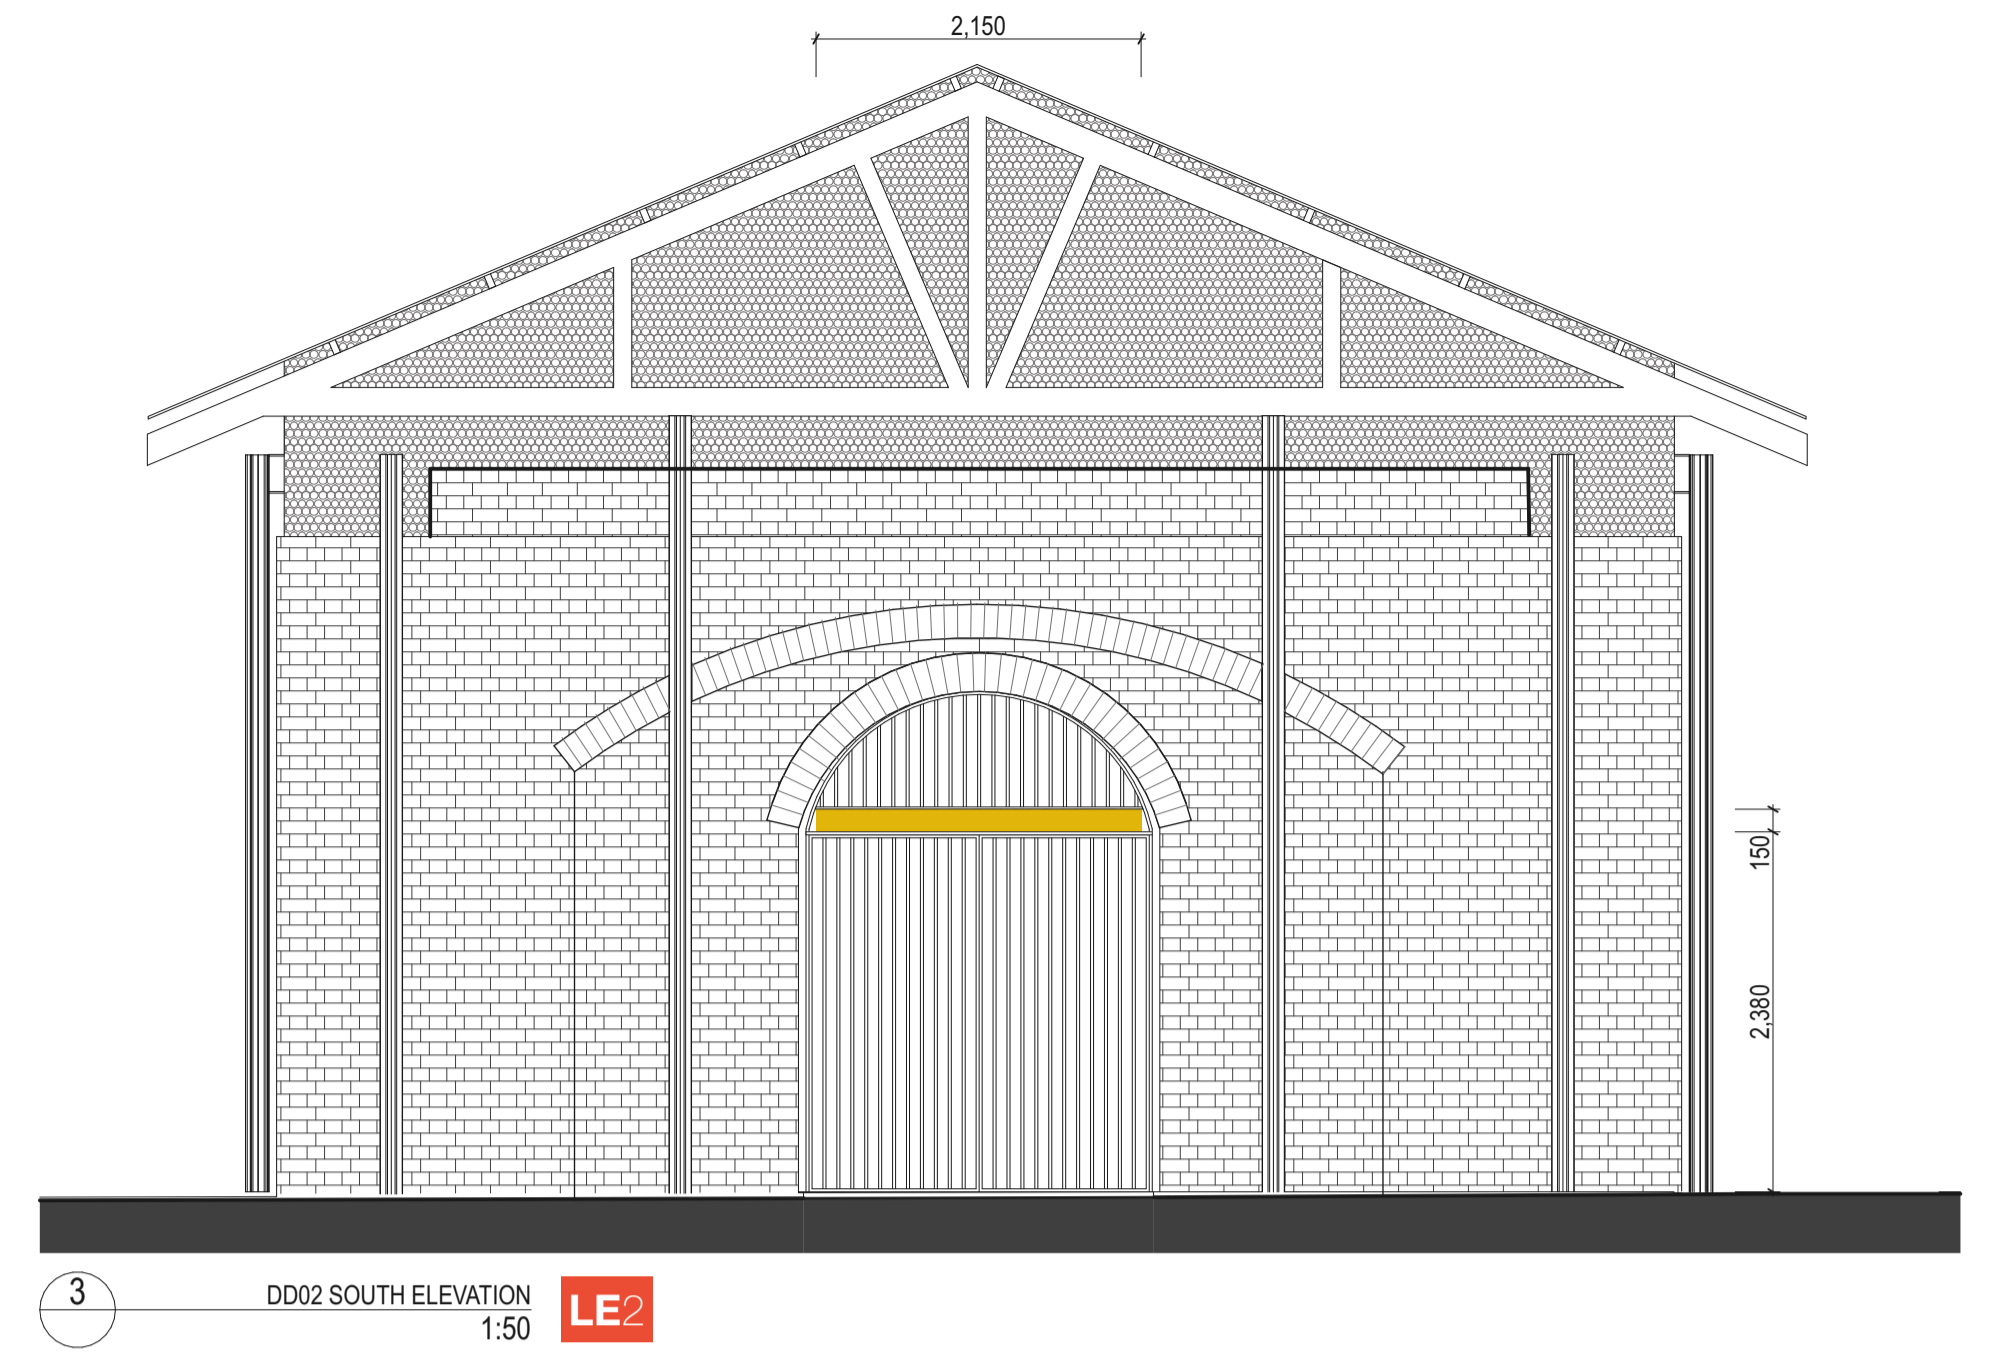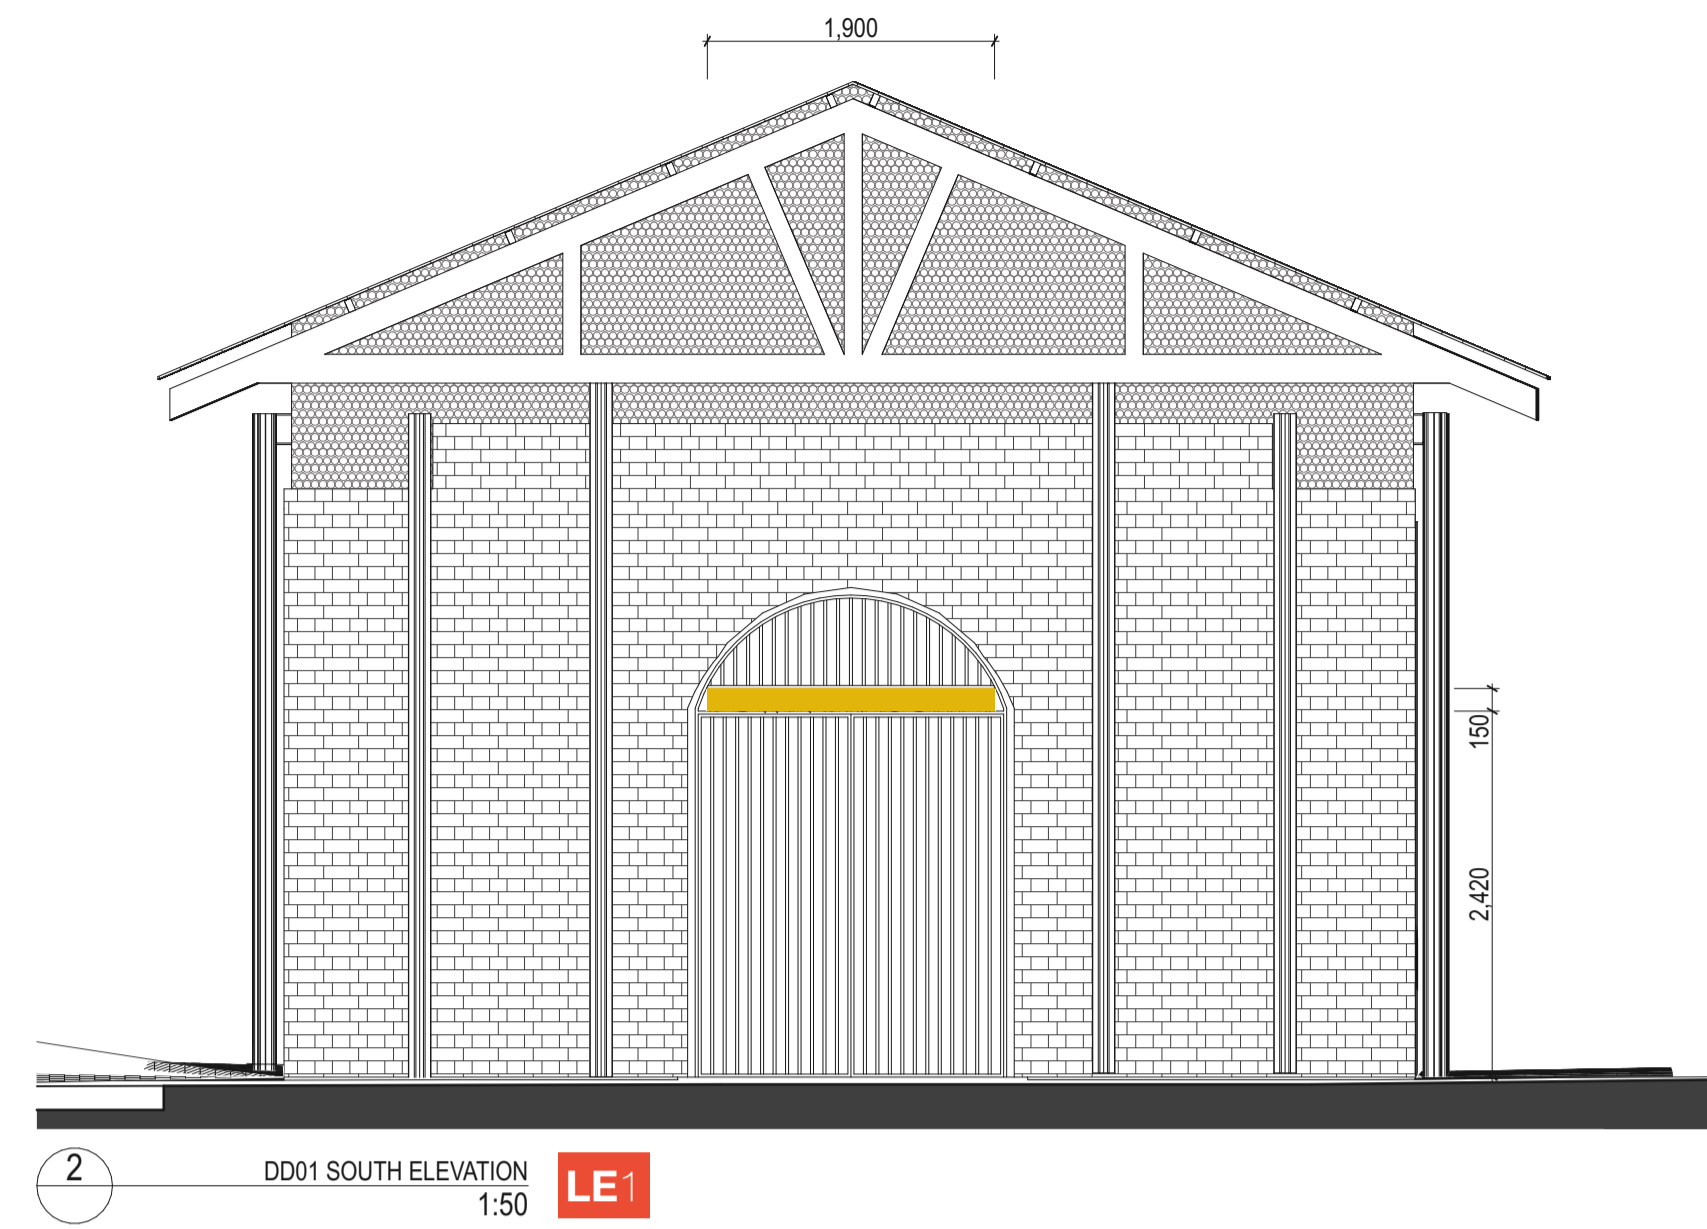

113

DATE	REV	DESCRIPTION:	NOTES:	LANDSCAPE ARCHITECT	STRUCTURAL ENGINEER	BCA CONSULTANT	CIVIL ENGINEER	ELECTRICAL ENGINEER	HYDRAULIC ENGINEER	CLIENT:	PROJECT:	ARCHITECT	DRAWING TITLE	DRAWN BY	
			Do not scale off drawings. Use figured dimensions only. Report any discrepancies to the architect. These designs, plans, specifications and the copyright therein are the property of Tonkin Zulaikha Greer Architects Pty Ltd, and must not be reproduced or copied wholly or in part without written permission of Tonkin Zulaikha Greer Architects Pty Ltd.	JMD DESIGN Phone: 02 9310 5644 Email: daireb@jmdesign.com.au	SDA STRUCTURES PTY LTD Phone: 02 9810 6911 Email: patrick@sdastructures.com.au	PHILIP CHUN BUILDING COMPLIANCE Phone: 02 9412 2322 Email: peter.murphy@philipchun.com	NORTHROP CONSULTING ENGINEERS Phone: 02 4861 2042 Email: CNovata@northrop.com.au	NORTHROP CONSULTING ENGINEERS Phone: 02 9241 4188 Email: SBurgess@northrop.com.au	NORTHROP CONSULTING ENGINEERS Phone: 02 9241 4188 Email: EBlaues@northrop.com.au	CITY OF SYDNEY COUNCIL Phone: 02 9265 9824 Email: MRosinMelsler@cityofsydney.nsw.gov.au	SYDNEY PARK BRICK KILN PRECINCT RENEWAL	TONKIN ZULAIKHA GREER ARCHITECTS A: 117 Reservoir Street Surry Hills NSW 2010 Australia ABN: 46002722349 P: (02) 9215 4900 F: (02) 9215 4901 EMAIL: info@tzg.com.au WEB: www.tzg.com.au	SIGNAGE STRATEGY - INTERPRETATION	JT,AT,KL	
				TOWN PLANNER URBIS Phone: 02 8233 9927 Email: aroff@urbis.com.au	ACCESS CONSULTANT PHILIP CHUN BUILDING COMPLIANCE Phone: 02 9412 2322 Email: sophia.kitson@philipchun.com	TZG SIGNAGE Phone: 0430 102 332 Email: cc@mallo.com.au	STANBURY TRAFFIC PLANNING Phone: 02 8971 8314 Email: morgan@stanburytraffic.com.au	FLOOD ENGINEER CATCHMENT SIMULATIONS SOLUTIONS Phone: 02 8355 5503 Email: daniel.felcycyna@csse.com.au			PROJECT NO : 22002	tonkin zulaikha greer architects	SCALES 1:500, 1:50	DATE 29.AUG.2023	
													PHASE DEVELOPMENT APPLICATION	DRAWING NO A 601	REV