

LEGEND

- PROPOSED SIGN POST
- PROPOSED SIGNAGE
- EXISTING SIGNAGE (TO BE RETAINED)
- EXISTING SIGNAGE (TO BE REMOVED)
- TACTILE GROUND SURFACE INDICATORS
- EXISTING LINE MARKINGS TO BE REMOVED

LEGEND


CLIENT
CITY OF SYDNEY

PROJECT
CoS Cycleways

REGISTRATION
KEY PLAN

SCALE BAR
0 5 10 m
1:200

PROJECT MANAGEMENT INITIALS

| | | |
|--------------|---------|----------|
| DESIGNER | CHECKED | APPROVED |
| PROJECT DATA | | |
| DATE | DATE | DATE |
| SURVEY | SURVEY | SURVEY |
| MGA/6 | MGA/6 | MGA/6 |

ISSUE/REVISION

| | |
|------------------|------------------|
| ISSUE FOR REVIEW | ISSUE FOR REVIEW |
| IR | IR |
| DATE | DATE |
| DESCRIPTION | DESCRIPTION |


PROJECT NUMBER
60711261

SHEET TITLE
PHILIP TO COLLEGE STREET

PLAN
TRAFFIC COMMITTEE

SHEET 01
SHEET NUMBER

60711261-SKE-00-1000-Q-0161
FOR INFORMATION ONLY

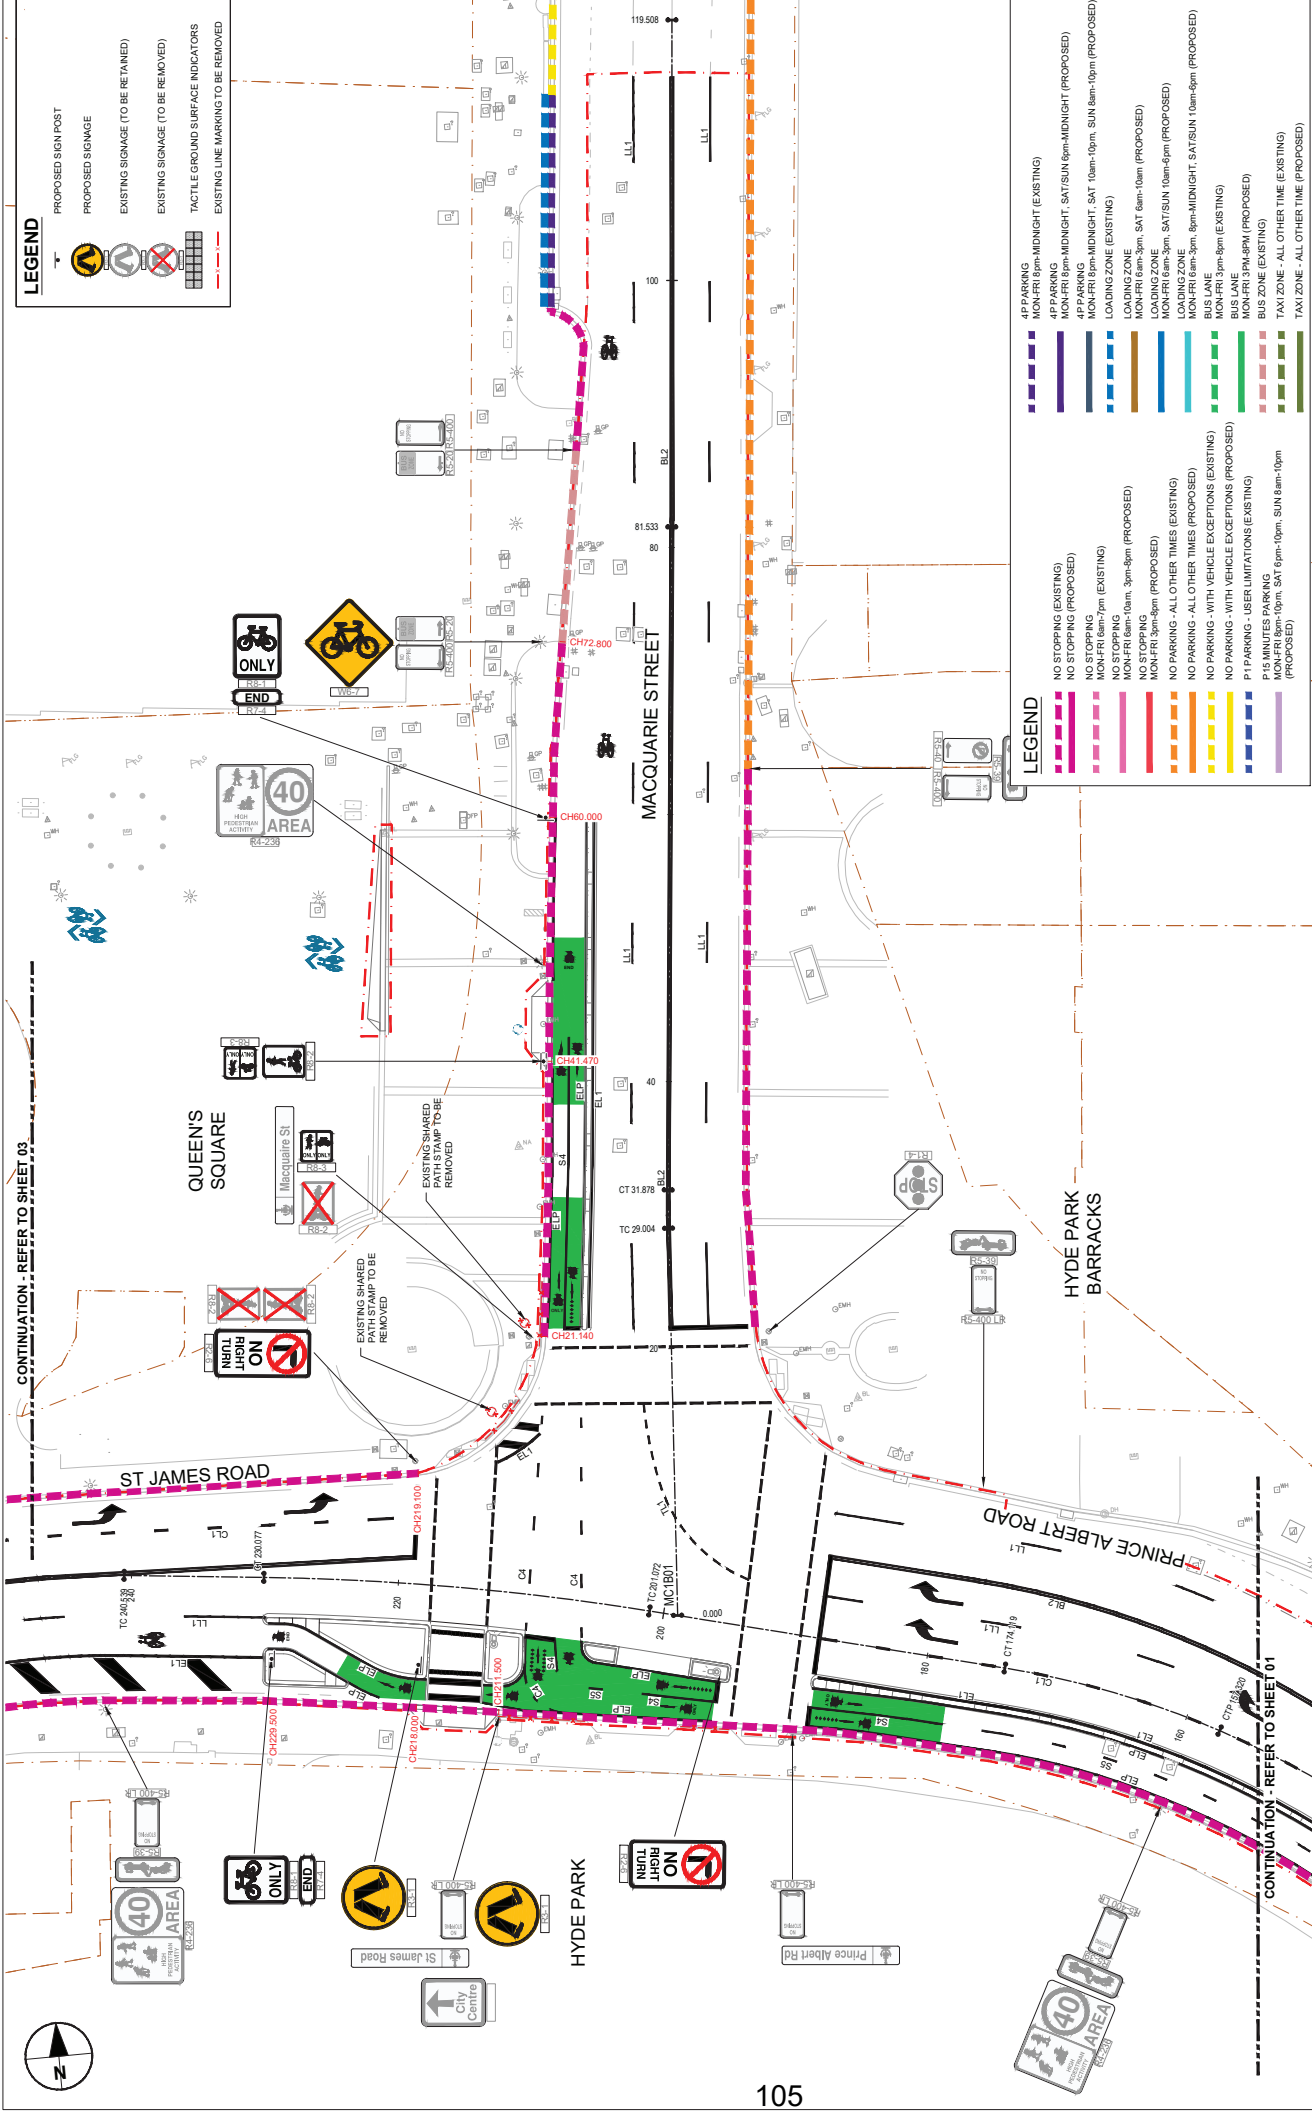

LEGEND

- PROPOSED SIGN POST
- PROPOSED SIGNAGE
- EXISTING SIGNAGE (TO BE RETAINED)
- EXISTING SIGNAGE (TO BE REMOVED)
- TACTILE GROUND SURFACE INDICATORS
- EXISTING LINE MARKINGS TO BE REMOVED

LEGEND

- 4P PARKING MON-FRI 8pm-MIDNIGHT (EXISTING)
- 4P PARKING MON-FRI 8pm-MIDNIGHT, SAT/SUN 6pm-MIDNIGHT (PROPOSED)
- 4P PARKING MON-FRI 8pm-MIDNIGHT, SAT 10am-10pm, SUN 8am-10pm (PROPOSED)
- MON-FRI 8pm-MIDNIGHT, SAT 10am-10pm, SUN 8am-10pm (PROPOSED)
- LOADING ZONE (EXISTING)
- LOADING ZONE MON-FRI 6am-3pm, SAT 6am-10am (PROPOSED)
- LOADING ZONE MON-FRI 6am-3pm, SAT/SUN 10am-6pm (PROPOSED)
- LOADING ZONE MON-FRI 6am-3pm, SAT/SUN 10am-6pm (PROPOSED)
- LOADING ZONE MON-FRI 6am-3pm, SAT 8pm-MIDNIGHT, SAT/SUN 10am-6pm (PROPOSED)
- BUS LANE MON-FRI 3pm-8pm (EXISTING)
- NO STOPPING - ALL OTHER TIMES (EXISTING)
- NO STOPPING - ALL OTHER TIMES (PROPOSED)
- NO STOPPING - ALL OTHER TIMES (PROPOSED)
- NO STOPPING - WITH VEHICLE EXCEPTIONS (EXISTING)
- NO STOPPING - WITH VEHICLE EXCEPTIONS (PROPOSED)
- P1 P PARKING - USER LIMITATIONS (EXISTING)
- P1 P PARKING - USER LIMITATIONS (PROPOSED)
- MON-FRI 10pm-10pm, SAT 6pm-10pm, SUN 8am-10pm (PROPOSED)
- TAXI ZONE - ALL OTHER TIME (EXISTING)
- TAXI ZONE - ALL OTHER TIME (PROPOSED)

CONTINUATION - REFER TO SHEET 03

CONTINUATION - REFER TO SHEET 01

PROJECT CoS Cycleways

CLIENT CITY OF SYDNEY

REGISTRATION

SCALE BAR 0 5 10 m

KEY PLAN

PROJECT MANAGEMENT INITIALS

| DESIGNER | CHECKED | APPROVED |
|----------|---------|----------|
| | | |

PROJECT DATA

| DATE/TM | DESCRIPTION | SURVEY | MCA/6 |
|---------------|------------------|-------------|-------|
| 01 XX-XX-XXXX | ISSUE FOR REVIEW | | |
| TR | DATE | DESCRIPTION | |
| | | | |

ISSUE/REVISION

| ISSUE/REVISION | PROJECT NUMBER |
|----------------|----------------|
| | 60711261 |


SHEET TITLE PHILIP TO COLLEGE STREET

PLAN TRAFFIC COMMITTEE

SHEET 02

SHEET NUMBER 60711261-SKE-00-1000-C1-0162

FOR INFORMATION ONLY

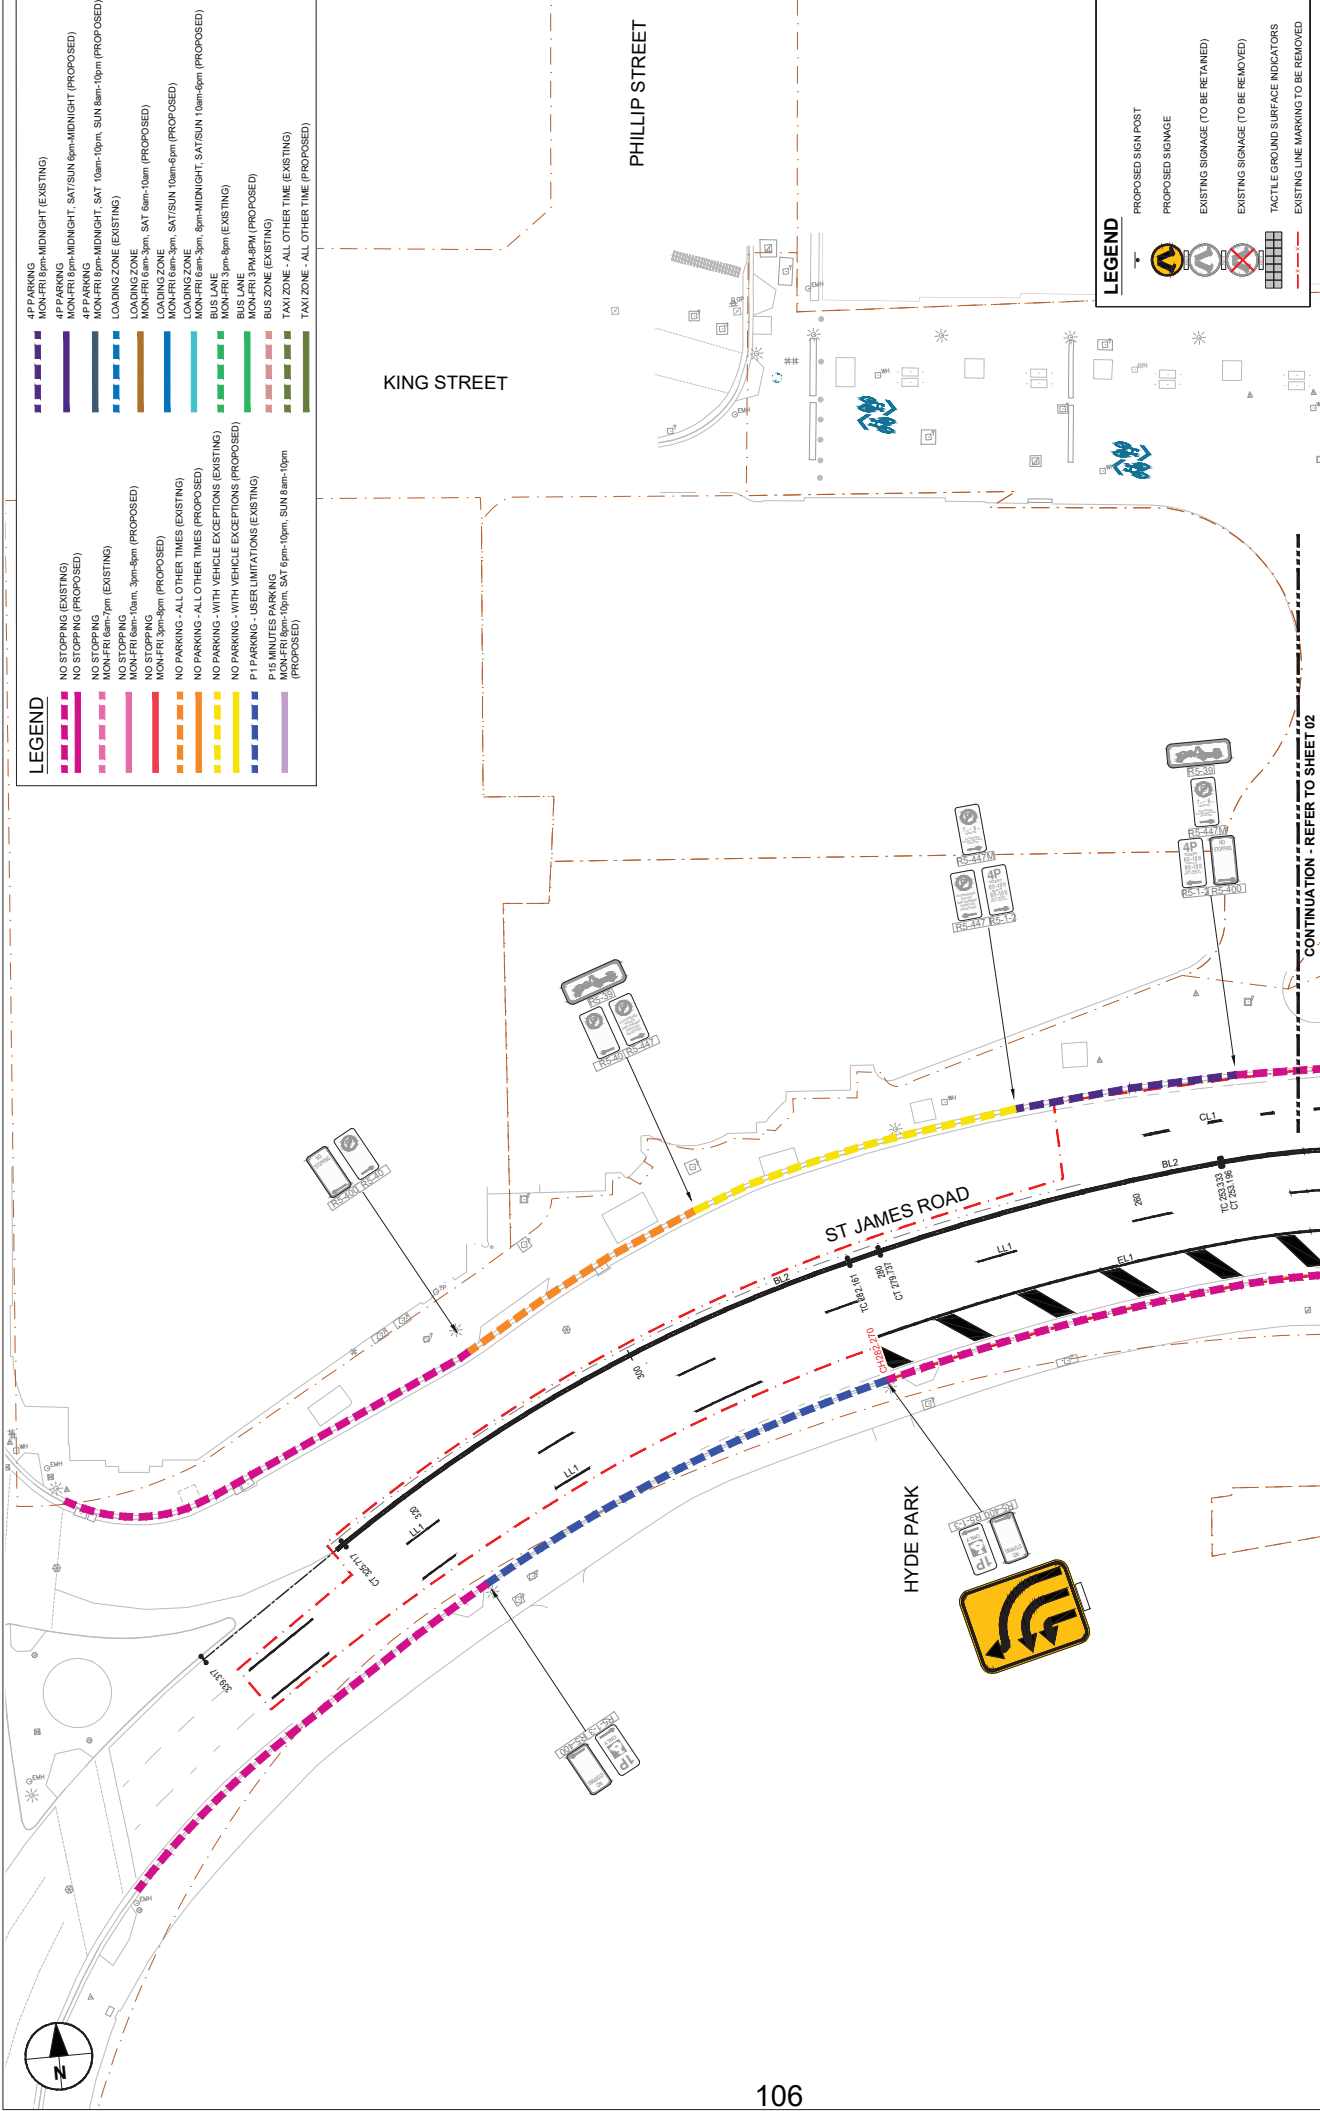

LEGEND


- LEGEND**
- PROPOSED SIGN POST
 - PROPOSED SIGNAGE
 - EXISTING SIGNAGE (TO BE RETAINED)
 - EXISTING SIGNAGE (TO BE REMOVED)
 - TACTILE GROUND SURFACE INDICATORS
 - EXISTING LINE MARKINGS TO BE REMOVED

CONTINUATION - REFER TO SHEET 02

PROJECT CoS Cycleways

CLIENT CITY OF SYDNEY

SCALE BAR 0 5 10 m

KEY PLAN (Map showing location relative to St James Rd, Macquarie St, Prince Albert Rd, and College St)

REGISTRATION

| | | |
|---------------------|----------|----------|
| DESIGNER | CHECKED | APPROVED |
| PROJECT DATA | | |
| DATE | GDA/2020 | SURVEY |
| | | MGA/6 |

PROJECT MANAGEMENT INITIALS

| | |
|----------------|------------------------------|
| ISSUE/REVISION | PROJECT NUMBER |
| | 60711261 |
| | SHEET TITLE |
| | PHILIP TO COLLEGE STREET |
| | TRAFFIC COMMITTEE |
| | PLAN |
| | SHEET 03 |
| | SHEET NUMBER |
| | 60711261-SKE-00-1000-CJ-0163 |

FOR INFORMATION ONLY