



INSTALL DATE: 02 NOV 2024  
 INSTALL TIMES: 0800 - 2330  
 QTY AND TYPE OF HVM AS PER  
 RISK MANAGEMENT/HVM PLAN




A Climate Active carbon  
 neutral certified organisation.




**NOTE**  
 Cato Location Services P/L do not accept responsibility for any traffic guidance  
 generated if the traffic management is not implemented by Cato Location Services P/L


<b>MANIFEST</b>	
	x 5
	x 5

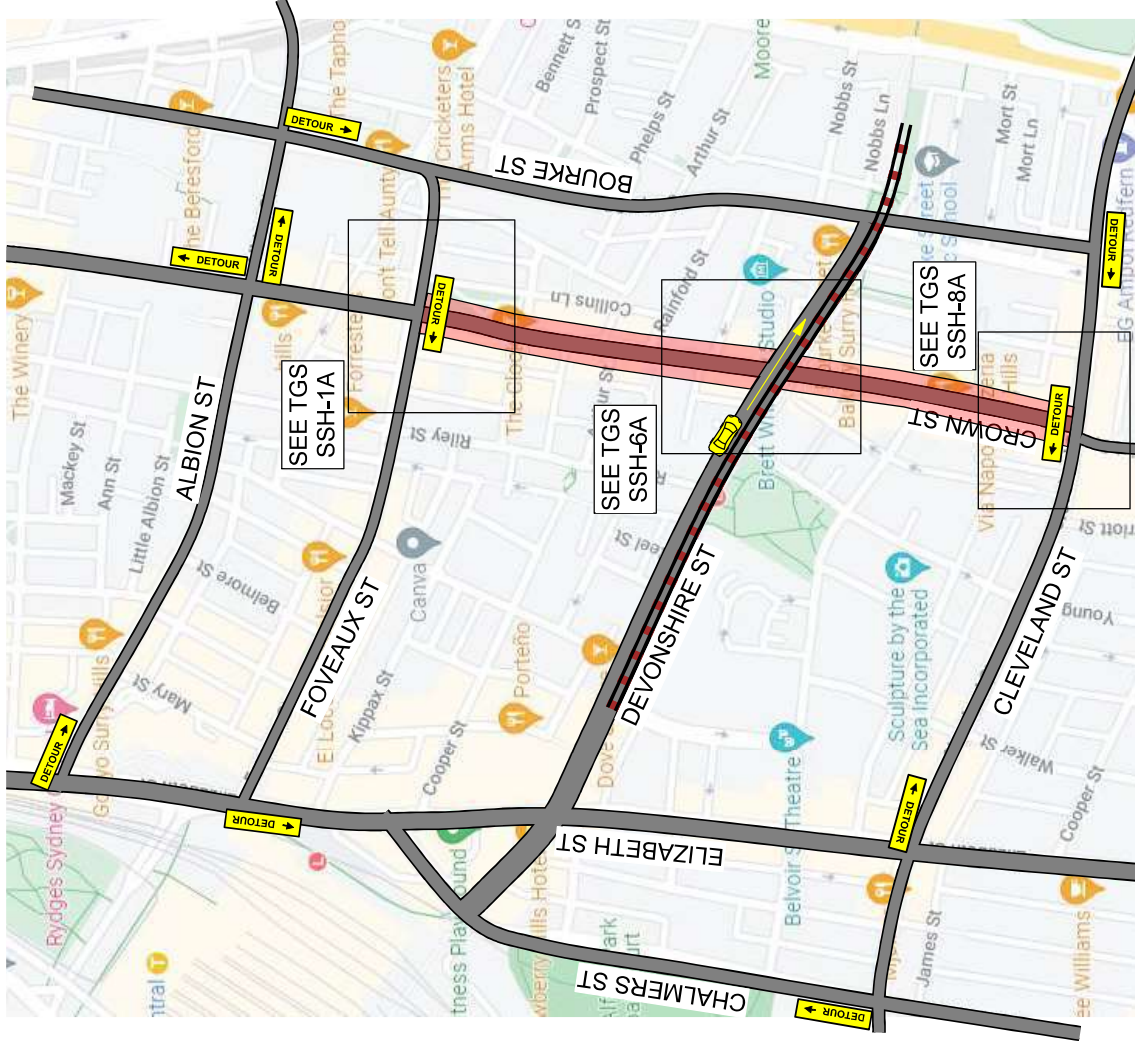

<p><b>NOTES:</b></p> <p>1. THIS TRAFFIC GUIDANCE SCHEME HAS BEEN DRAWN IN ACCORDANCE WITH AS 1742.3 AND                  "TRAFFIC CONTROL AT WORKSITES" MANUAL V6.1.                  2. SIGNS &amp; DEVICES ARE TO BE PLACED IN ACCORDANCE WITH THIS TGS. MODIFICATION MAY                  BE MADE TO THE TGS TO ACCOMMODATE LOCAL CONDITIONS.                  3. SIGNS AND DEVICES USED MUST COMPLY WITH AUSTRALIAN STANDARD AS1742.3                  4. THIS DOCUMENT IS COPYRIGHT / PROPERTY OF CATO LOGISTICS PTY/LTD. THIS                  DRAWING SHALL ONLY BE USED FOR THE PURPOSE FOR WHICH IT IS INTENDED.                  UNAUTHORISED USE OF THIS DRAWING IS PROHIBITED</p>		<p><b>PROJECT:</b>                  SYDNEY STREETS                  Crown St, Surry Hills</p>		<p>PLAN No.:                  SSH-10</p>							
<p><b>COUNCIL:</b>                  City of Sydney</p>		<p><b>DATE:</b>                  04/04/2024</p>		<p><b>VARIANT:</b>                  (A)</p>							
<p><b>APPROVAL REQUIRED:</b></p> <table border="1"> <tr> <td>LOCAL</td> <td>X</td> </tr> <tr> <td>STATE</td> <td>X</td> </tr> <tr> <td>OTHER</td> <td></td> </tr> </table>		LOCAL	X	STATE	X	OTHER		<p><b>AUTHORISED BY:</b>                  KIERAN CATO</p>		<p><b>CLIENT:</b>                  City Of Sydney</p>	
LOCAL	X										
STATE	X										
OTHER											
<p><b>DRAWN BY:</b>                  KIERAN CATO</p>		<p><b>CERT:</b>                  TCT 0040880</p>		<p><b>CONTACT:</b>                  Glen Woolgar</p>							
<p><b>APPROVAL REQUIRED:</b></p> <table border="1"> <tr> <td>LOCAL</td> <td>X</td> </tr> <tr> <td>STATE</td> <td>X</td> </tr> <tr> <td>OTHER</td> <td></td> </tr> </table>		LOCAL	X	STATE	X	OTHER		<p><b>ORIGINAL SIZE:</b>                  A4 LANDSCAPE</p>		<p><b>PHONE:</b>                  0414 733 705</p>	
LOCAL	X										
STATE	X										
OTHER											
<p><b>OTHER:</b></p>		<p><b>NTS</b></p>		<p><b>TYPE:</b>                  TCP</p>							
<p><b>OTHER:</b></p>		<p><b>NTS</b></p>		<p><b>REV:</b>                  5.0</p>							

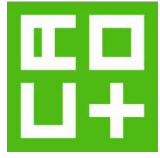

© COPYRIGHT

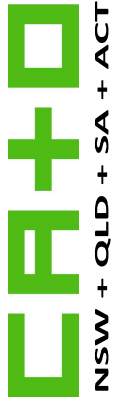


A Climate Active carbon neutral certified organisation.



**NOTE**  
Cato Location Services P/L do not accept responsibility of any traffic guidance scheme if the traffic management is not implemented by Cato Location Services P/L


INSTALL DATE: 02 NOV 2024  
INSTALL TIMES: 0800 - 2330  
QTY AND TYPE OF HVM AS PER RISK MANAGEMENT/HVM PLAN

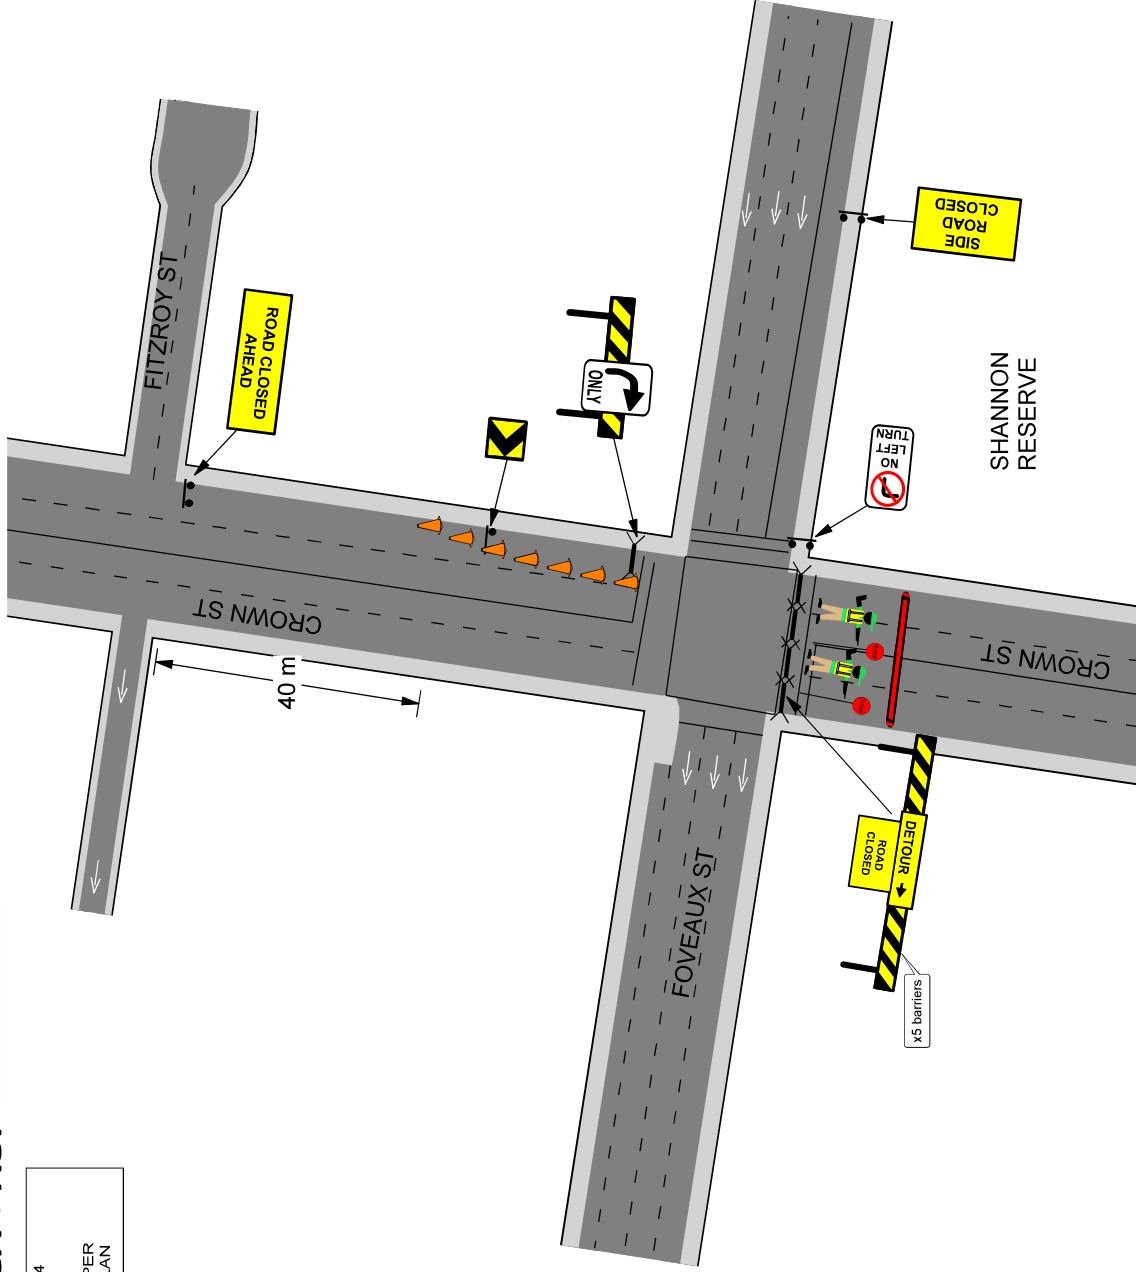

MANIFEST	
	x 5
	x 1
	x 1
	x 1
	x 1
	x 1
	x 18
inc. cones to be installed with signs	
	x 1
	x 1
	x 6

**NOTES:**  
1. THIS TRAFFIC GUIDANCE SCHEME HAS BEEN DRAWN IN ACCORDANCE WITH AS 1742.3 AND "TRAFFIC CONTROL AT WORKSITES" MANUAL V6.1.  
2. SIGNS & DEVICES ARE TO BE PLACED IN ACCORDANCE WITH THIS TGS. MODIFICATION MAY BE SIGN AND DEVICES USED IN ACCORDANCE WITH AUSTRALIAN STANDARD AS1742.3  
3. THIS DOCUMENT IS COPYRIGHT / PROPERTY OF CATO LOGISTICS PTY/LTD. THIS DRAWING SHALL ONLY BE USED FOR THE PURPOSE FOR WHICH IT IS INTENDED. UNAUTHORISED USE OF THIS DRAWING IS PROHIBITED

© COPYRIGHT

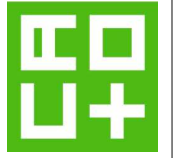

COUNCIL:	City of Sydney
APPROVAL REQUIRED:	LOCAL
STATE	OTHER

DRAWN BY:	KIERAN CATO
CERT:	TCT 0040880

AUTHORISED BY:	KIERAN CATO
CERT:	TCT 0040880


DATE:	04/04/2024
ORIGINAL SIZE:	A4 LANDSCAPE

PROJECT:	SYDNEY STREETS Crown St, Surry Hills
CLIENT:	City Of Sydney
CONTACT:	Glen Woolgar
PHONE:	0414 733 705

PLAN NO.:	SSH-1
VARIANT:	(A)
TYPE:	TCP
REV:	5.0


**NOTE**  
Cato Location Services P/L do not accept responsibility of any traffic guidance scheme if the traffic management is not implemented by Cato Location Services P/L

INSTALL DATE: 02 NOV 2024  
INSTALL TIMES: 0600 - 2330  
QTY AND TYPE OF HVMS PER RISK MANAGEMENT/HVM PLAN

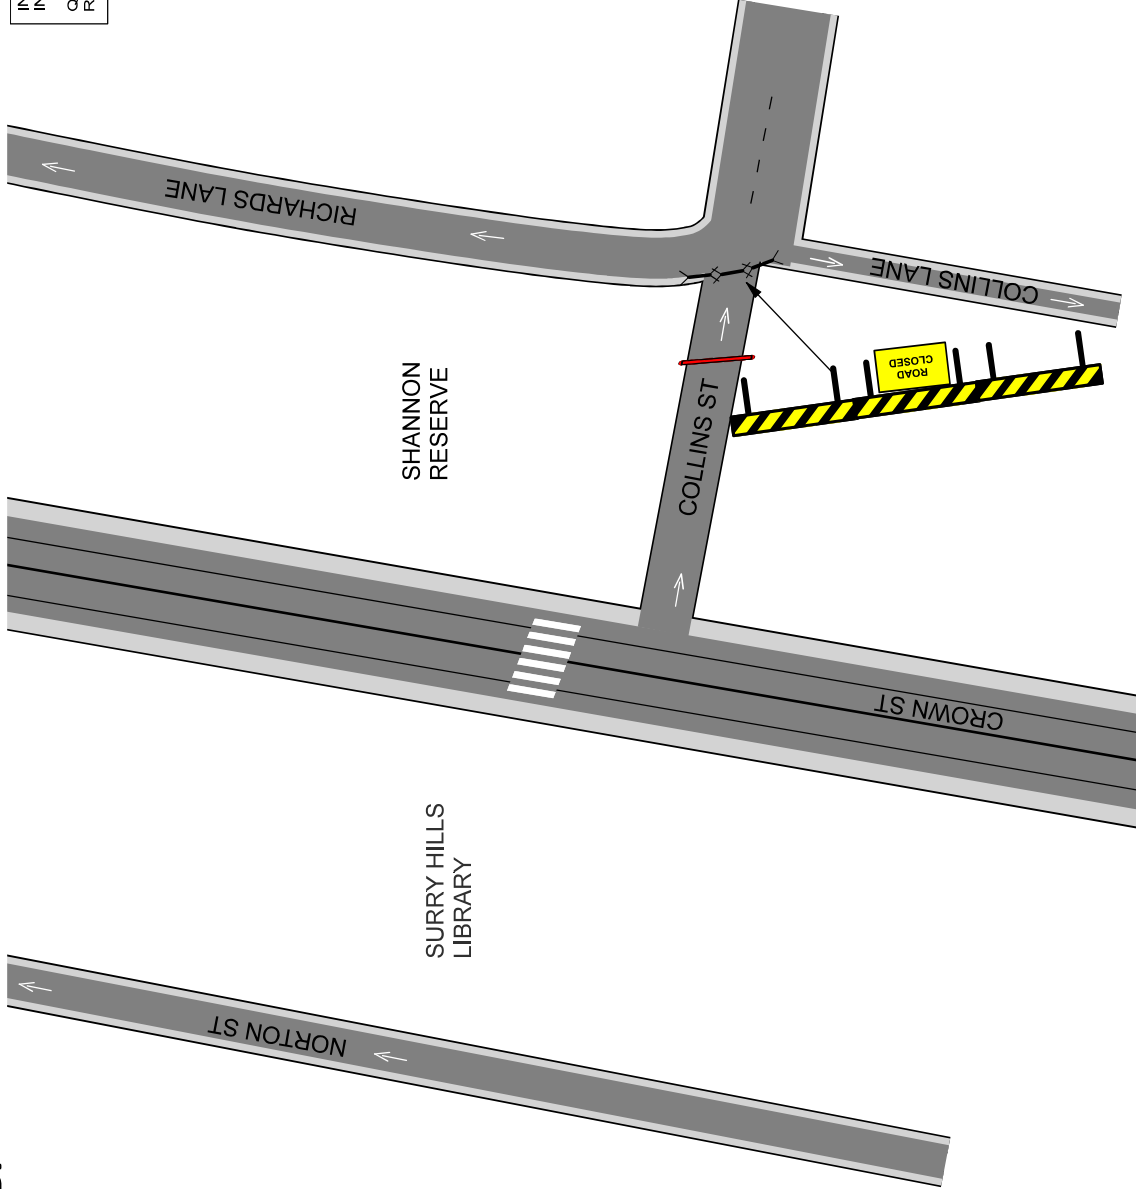


MANIFEST	
	x 1
	x 3
	x 2
inc. cones to be installed with signs	

<p><b>NOTES:</b></p> <ol style="list-style-type: none"> <li>THIS TRAFFIC GUIDANCE SCHEME HAS BEEN DRAWN IN ACCORDANCE WITH AS 1742.3 AND "TRAFFIC CONTROL AT WORKSITES" MANUAL V6.1.</li> <li>SIGNS &amp; DEVICES ARE TO BE PLACED IN ACCORDANCE WITH THIS TGS. MODIFICATION MAY BE MADE TO THE TGS TO SUIT THE SITE.</li> <li>SIGNS AND DEVICES USED MUST COMPLY WITH AUSTRALIAN STANDARD AS1742.3</li> <li>THIS DOCUMENT IS COPYRIGHT / PROPERTY OF CATO LOGISTICS PTY/LTD. THIS DRAWING SHALL ONLY BE USED FOR THE PURPOSE FOR WHICH IT IS INTENDED. UNAUTHORISED USE OF THIS DRAWING IS PROHIBITED</li> </ol>		<p>PLAN No: <b>SSH-2</b> VARIANT: <b>(A)</b> TYPE: <b>TCP</b> REV: <b>5.0</b></p>	
<p><b>PROJECT:</b> SYDNEY STREETS Crown St, Surry Hills</p>		<p>DATE: <b>04/04/2024</b> ORIGINAL SIZE: <b>A4 LANDSCAPE</b></p>	
<p><b>AUTHORISED BY:</b> KIERAN CATO CERT: TCT 0040880</p>		<p>CLIENT: <b>City Of Sydney</b> CONTACT: <b>Glen Woolgar</b> PHONE: <b>0414 733 705</b></p>	
<p><b>DRAWN BY:</b> KIERAN CATO CERT: TCT 0040880</p>		<p>NTS</p>	
<p><b>COUNCIL:</b> City of Sydney</p>		<p>APPROVAL REQUIRED:</p>	
LOCAL	X	STATE	X
OTHER		OTHER	

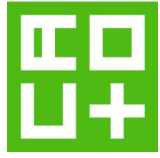

**NOTE**  
Cato Location Services P/L do not accept responsibility of any traffic guidance scheme if the traffic management is not implemented by Cato Location Services P/L.

INSTALL DATE: 02 NOV 2024  
INSTALL TIMES: 0800 - 2330  
QTY AND TYPE OF HVM AS PER  
RISK MANAGEMENT/HVM PLAN

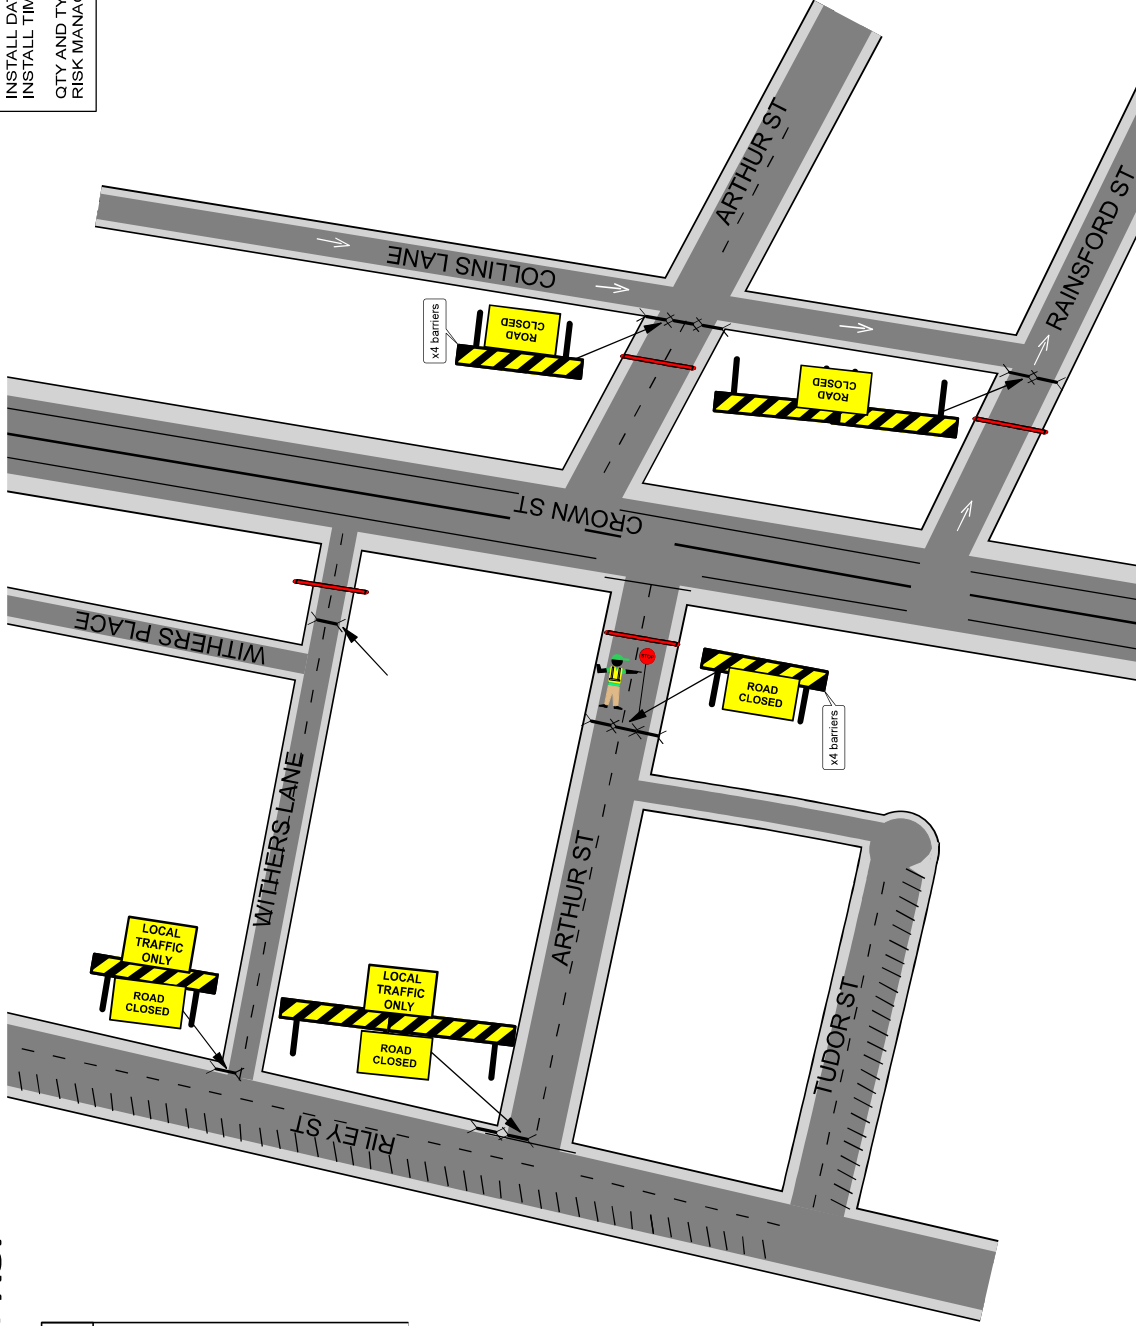

MANIFEST	
	x 5
	x 2
	x 14
	x 10

inc. cones to be installed with signs

**NOTES:**

- THIS TRAFFIC GUIDANCE SCHEME HAS BEEN DRAWN IN ACCORDANCE WITH AS 1742.3 AND "TRAFFIC CONTROL AT WORKSITES" MANUAL V6.1.
- SIGNS & DEVICES ARE TO BE PLACED IN ACCORDANCE WITH THIS TGS. MODIFICATION MAY BE MADE TO THIS TGS TO SUIT THE SITE.
- SIGNS AND DEVICES USED MUST COMPLY WITH AUSTRALIAN STANDARD AS1742.3
- THIS DOCUMENT IS COPYRIGHT / PROPERTY OF CATO LOGISTICS PTY/LTD. THIS DRAWING SHALL ONLY BE USED FOR THE PURPOSE FOR WHICH IT IS INTENDED. UNAUTHORISED USE OF THIS DRAWING IS PROHIBITED

© COPYRIGHT

	<b>COUNCIL:</b> City of Sydney	<b>DRAWN BY:</b> KIERAN CATO	<b>DATE:</b> 04/04/2024	<b>PROJECT:</b> SYDNEY STREETS Crown St, Surry Hills	<b>PLAN NO.:</b> SSH-3
	<b>APPROVAL REQUIRED:</b> LOCAL X STATE X OTHER	<b>CERT:</b> TCT 0040880	<b>ORIGINAL SIZE:</b> A4 LANDSCAPE	<b>CLIENT:</b> City Of Sydney	<b>VARIANT:</b> (A)
		<b>CERT:</b> TCT 0040880	<b>NTS</b>	<b>CONTACT:</b> Glen Woolgar	<b>TYPE:</b> TCP
				<b>PHONE:</b> 0414 733 705	<b>REV:</b> 5.0






A Climate Active carbon neutral certified organisation.





**NOTE**  
Cato Location Services P/L do not accept responsibility of any traffic guidance scheme if the traffic management is not implemented by Cato Location Services P/L.

INSTALL DATE: 02 NOV 2024  
INSTALL TIMES: 0800 - 2330  
QTY AND TYPE OF HVM AS PER RISK MANAGEMENT/HVM PLAN

MANIFEST	
	x 2
	x 5
	x 4

inc. cones to be installed with signs

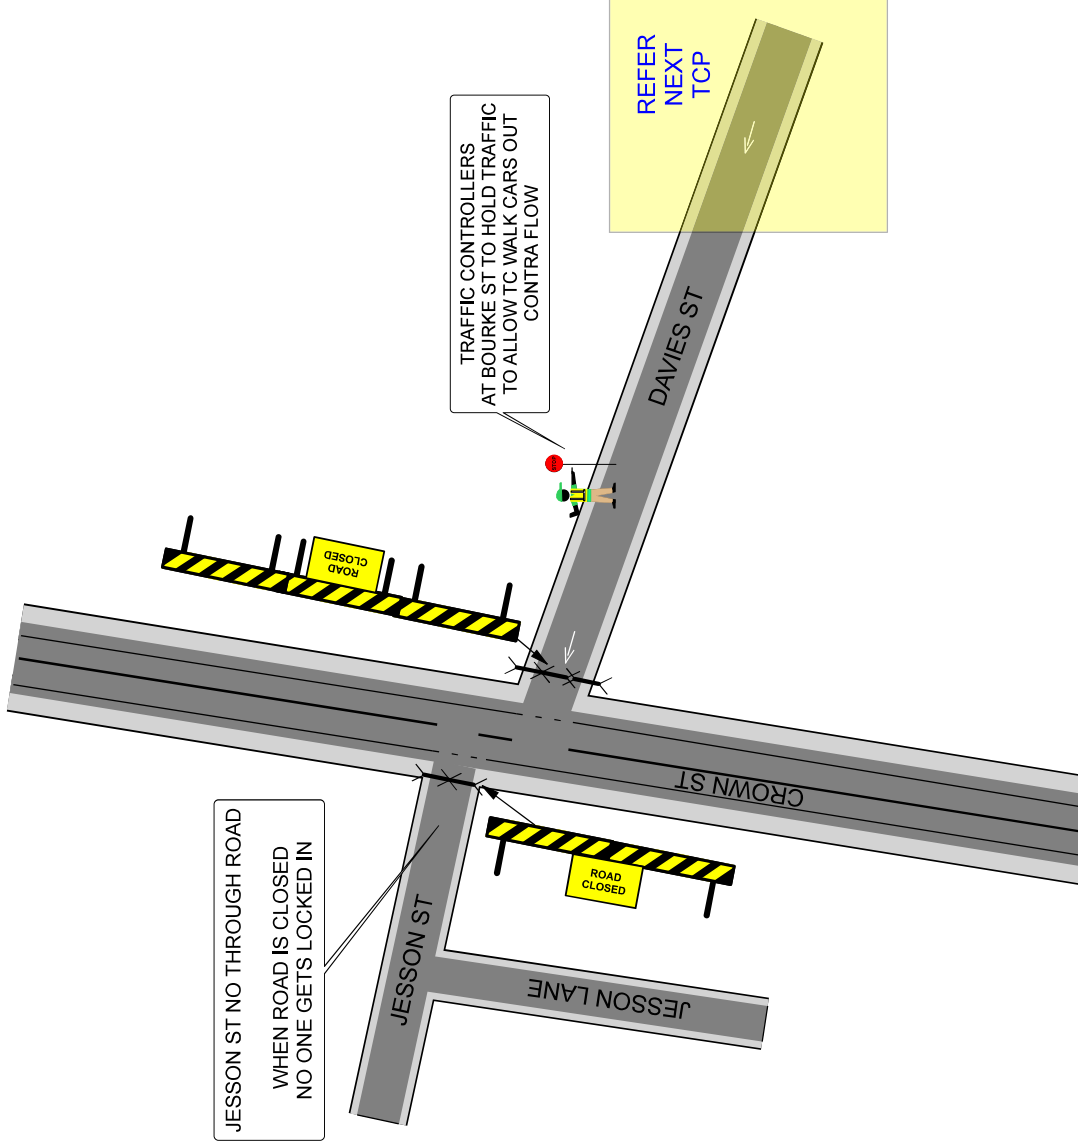
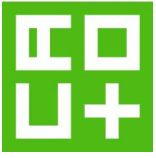
<p><b>NOTES:</b></p> <p>1. THIS TRAFFIC GUIDANCE SCHEME HAS BEEN DRAWN IN ACCORDANCE WITH AS 1742.3 AND "TRAFFIC CONTROL AT WORKSITES" MANUAL V6.1.</p> <p>2. SIGNS &amp; DEVICES ARE TO BE PLACED IN ACCORDANCE WITH THIS TGS. MODIFICATION MAY BE SIGN AND DEVICES USED IN ACCORDANCE WITH AUSTRALIAN STANDARD AS1742.3</p> <p>3. THIS DOCUMENT IS THE PROPERTY OF CATO LOGISTICS PTY/LTD. THIS DRAWING SHALL ONLY BE USED FOR THE PURPOSE FOR WHICH IT IS INTENDED. UNAUTHORISED USE OF THIS DRAWING IS PROHIBITED</p>		<p><b>PROJECT:</b> SYDNEY STREETS Crown St, Surry Hills</p>	<p><b>DATE:</b> 04/04/2024</p>	<p><b>PLAN No:</b> SSH-4 VARIANT: (A)</p>
		<p><b>COUNCIL:</b> City of Sydney</p>	<p><b>AUTHORISED BY:</b> KIERAN CATO</p>	<p><b>CLIENT:</b> City Of Sydney</p>
<p>APPROVAL REQUIRED:</p> <p>LOCAL: X</p> <p>STATE: X</p> <p>OTHER:</p>	<p><b>DRAWN BY:</b> KIERAN CATO</p>	<p><b>CERT:</b> TCT 0040880</p>	<p><b>CERT:</b> TCT 0040880</p>	<p><b>CONTACT:</b> Glen Woolgar</p>
			<p><b>NTS</b></p>	<p><b>PHONE:</b> 0414 733 705</p>
				<p><b>REV:</b> 5.0</p>




INSTALL DATE: 02 NOV 2024  
 INSTALL TIMES: 0800 - 2330  
 QTY AND TYPE OF HVM AS PER  
 RISK MANAGEMENT/HVM PLAN



A Climate Active carbon  
 neutral certified organisation.




**NOTE**  
 Cato Location Services P/L do not accept responsibility of any traffic guidance  
 scheme if the traffic management is not implemented by Cato Location Services P/L

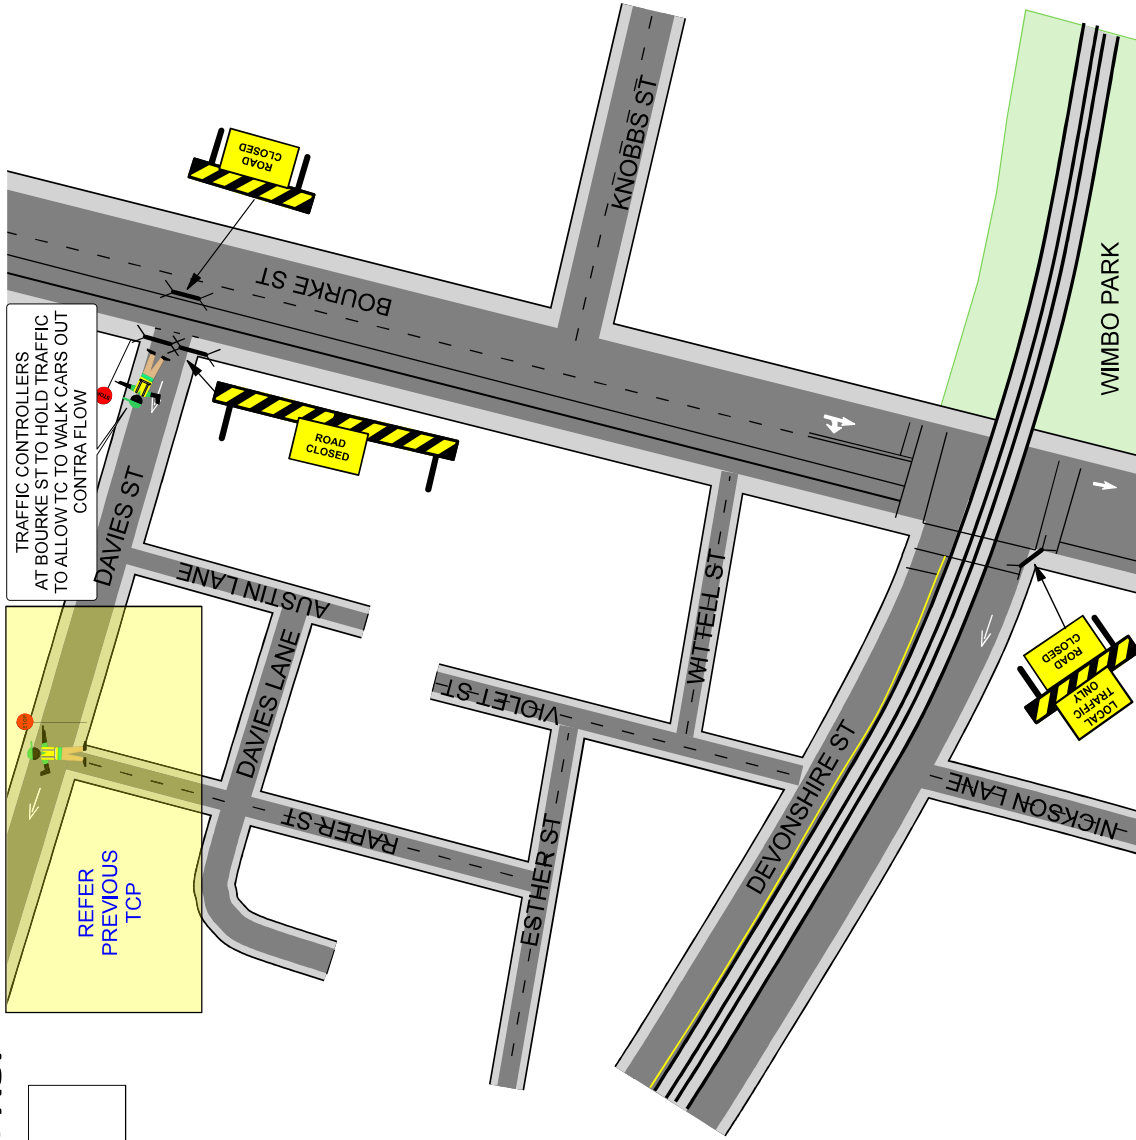

**NOTES:**

- THIS TRAFFIC GUIDANCE SCHEME HAS BEEN DRAWN IN ACCORDANCE WITH AS 1742.3 AND "TRAFFIC CONTROL AT WORKSITES" MANUAL V6.1.
- SIGNS & DEVICES ARE TO BE PLACED IN ACCORDANCE WITH THIS TGS. MODIFICATION MAY BE SIGNED AND DEVICES USED IN ACCORDANCE WITH AUSTRALIAN STANDARD AS1742.3
- THIS DOCUMENT IS COPYRIGHT / PROPERTY OF CATO LOGISTICS PTY.LTD. THIS DRAWING SHALL ONLY BE USED FOR THE PURPOSE FOR WHICH IT IS INTENDED. UNAUTHORISED USE OF THIS DRAWING IS PROHIBITED

© COPYRIGHT

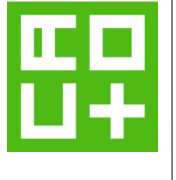







COUNCIL:	City of Sydney
APPROVAL REQUIRED:	LOCAL
STATE	X
OTHER	


DRAWN BY:	KIERAN CATO
CERT:	TCT 0040880
AUTHORISED BY:	KIERAN CATO
CERT:	TCT 0040880
DATE:	04/04/2024
ORIGINAL SIZE:	A4 LANDSCAPE
CONTACT:	Glen Woolgar
PHONE:	0414 733 705

PROJECT:	SYDNEY STREETS Crown St, Surry Hills
PLAN NO.:	SSH-5
VARIANT:	(A)
TYPE:	TCP
REV:	5.0

INSTALL DATE: 02 NOV 2024  
INSTALL TIMES: 0800 - 2330  
QTY AND TYPE OF HVM AS PER  
RISK MANAGEMENT/HVM PLAN

MANIFEST	
	x 3
	x 1
	x 1
	x 12
	x 34m
	x 7

inc. cones to be installed with signs

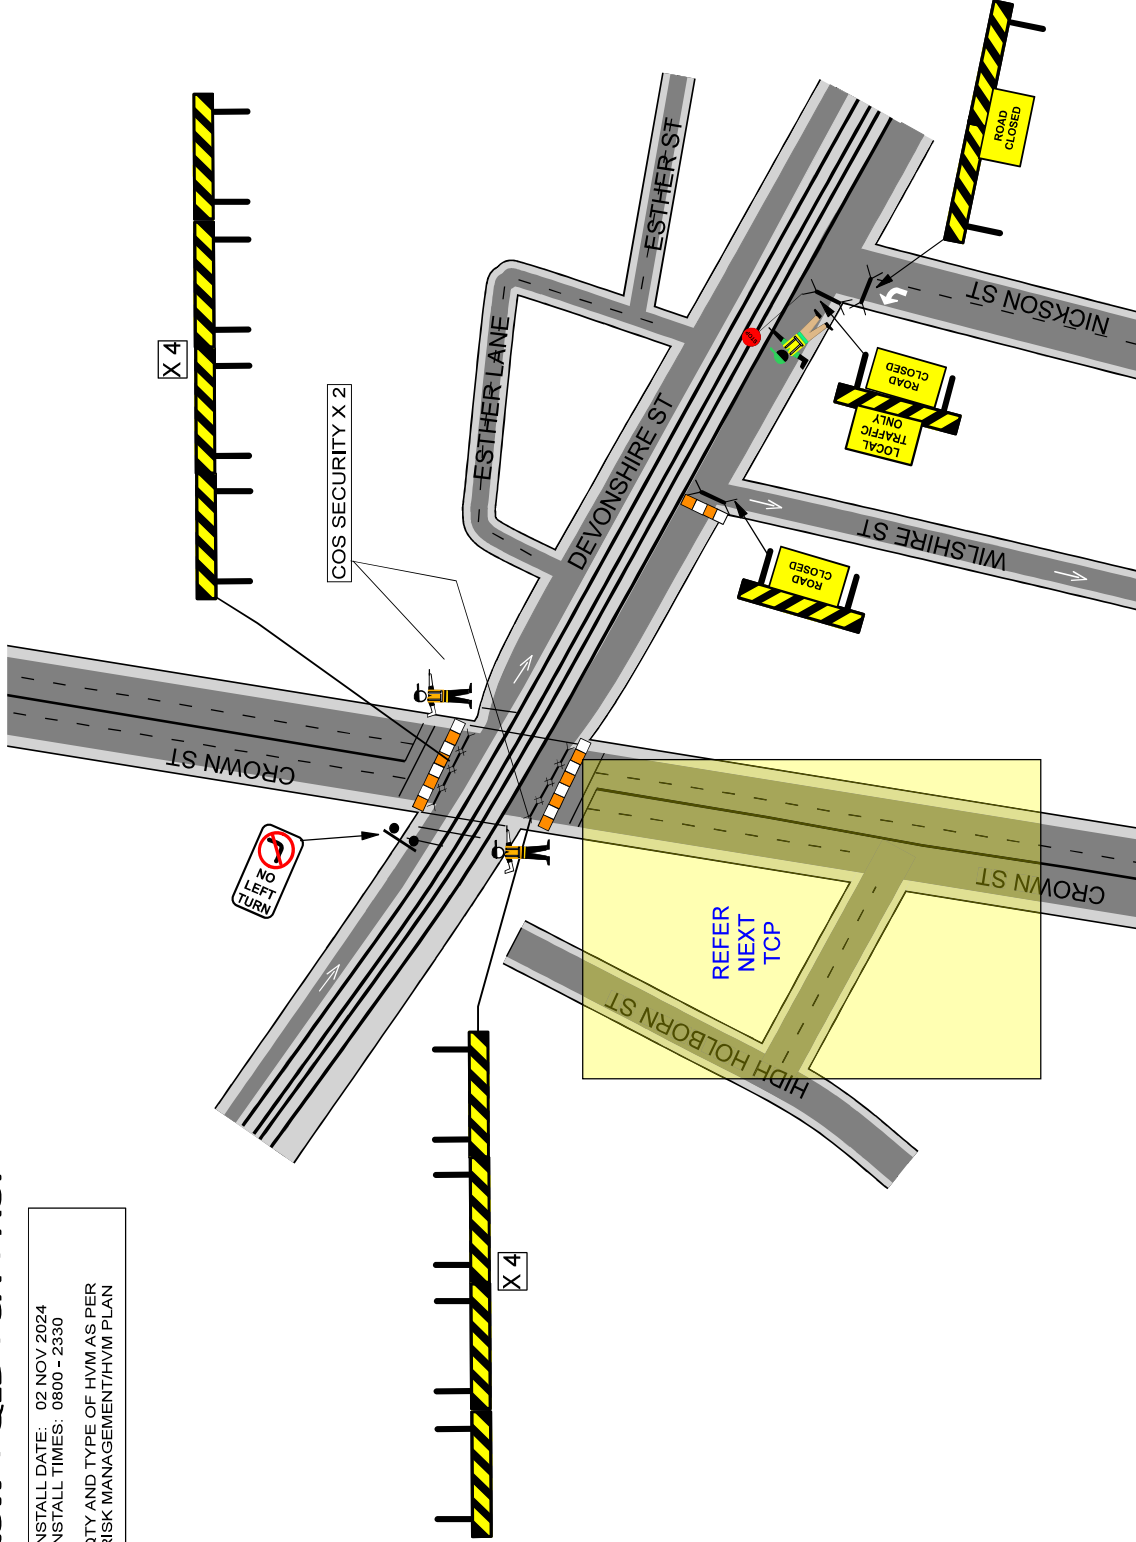

<p><b>NOTES:</b></p> <ol style="list-style-type: none"> <li>THIS TRAFFIC GUIDANCE SCHEME HAS BEEN DRAWN IN ACCORDANCE WITH AS 1742.3 AND "TRAFFIC CONTROL AT WORKSITES" MANUAL V6.1.</li> <li>SIGNS &amp; DEVICES ARE TO BE PLACED IN ACCORDANCE WITH THIS TGS. MODIFICATION MAY BE MADE TO THE TGS TO SUIT THE SITE.</li> <li>SIGNS AND DEVICES USED MUST COMPLY WITH AUSTRALIAN STANDARD AS1742.3</li> <li>THIS DOCUMENT IS COPYRIGHT / PROPERTY OF CATO LOGISTICS PTY.LTD. THIS DRAWING SHALL ONLY BE USED FOR THE PURPOSE FOR WHICH IT IS INTENDED. UNAUTHORISED USE OF THIS DRAWING IS PROHIBITED</li> </ol>		<p>© COPYRIGHT</p>	
<p><b>COUNCIL:</b> City of Sydney</p> <p><b>APPROVAL REQUIRED:</b> LOCAL X STATE X OTHER</p>	<p><b>DRAWN BY:</b> KIERAN CATO CERT: TCT 0040880</p>	<p><b>AUTHORISED BY:</b> KIERAN CATO CERT: TCT 0040880</p>	<p><b>DATE:</b> 04/04/2024</p> <p><b>ORIGINAL SIZE:</b> A4 LANDSCAPE</p> <p><b>NTS</b></p>
<p><b>PROJECT:</b> SYDNEY STREETS Crown St, Surry Hills</p> <p><b>CLIENT:</b> City Of Sydney</p> <p><b>CONTACT:</b> Glen Woolgar</p> <p><b>PHONE:</b> 0414 733 705</p>		<p><b>PLAN No.:</b> SSH-6</p> <p><b>VARIANT:</b> (A)</p> <p><b>TYPE:</b> TCP</p> <p><b>REV:</b> 6.0</p>	




A Climate Active carbon neutral certified organisation.



**NOTE**  
Cato Location Services P/L do not accept responsibility of any traffic guidance scheme if the traffic management is not implemented by Cato Location Services P/L

INSTALL DATE: 02 NOV 2024  
INSTALL TIMES: 0800 - 2330  
QTY AND TYPE OF HVM AS PER RISK MANAGEMENT/HVM PLAN

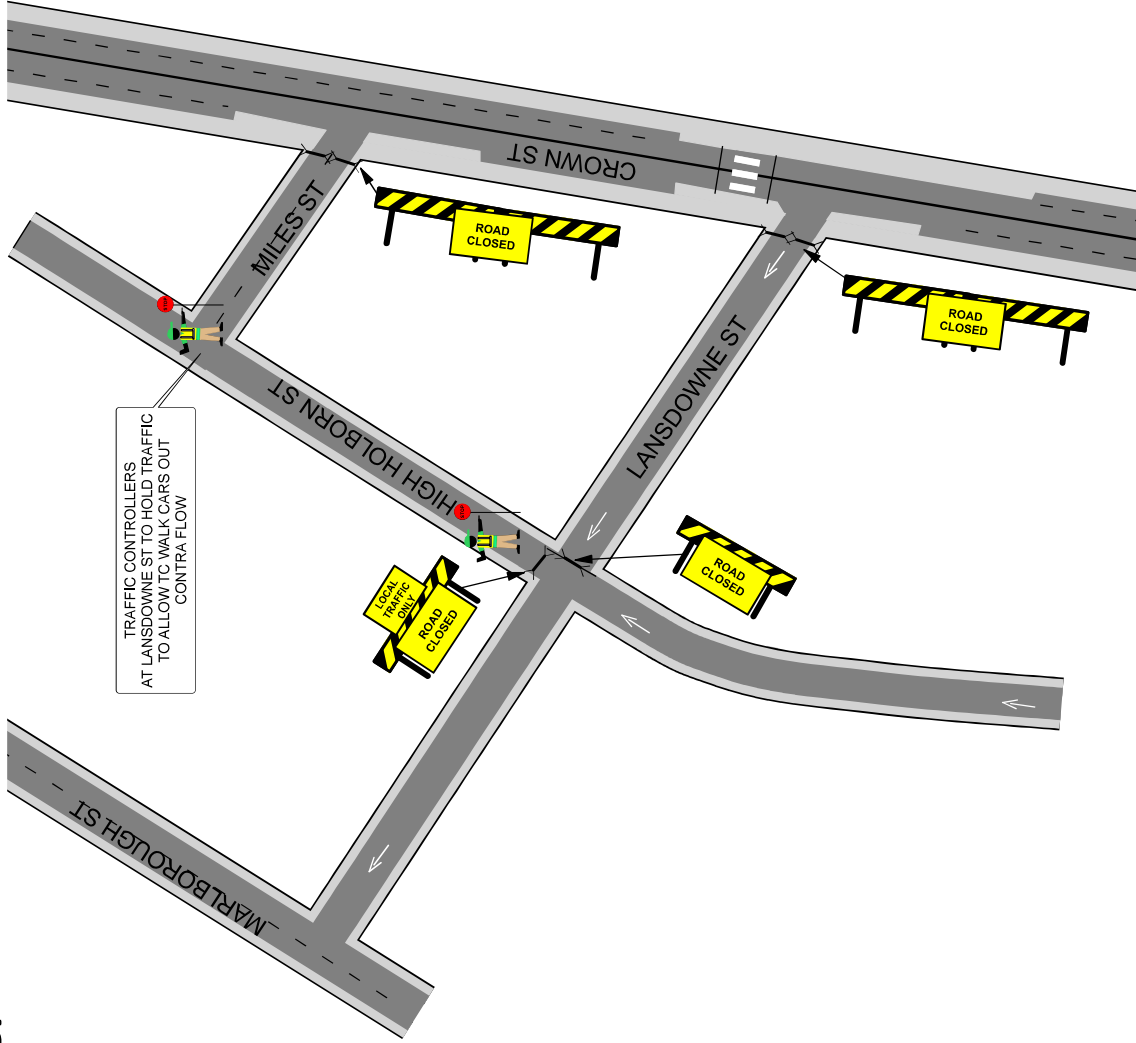

MANIFEST	
	x 4
	x 1
	x 6
	x 8

Inc. cones to be installed with signs

<p><b>NOTES:</b></p> <ol style="list-style-type: none"> <li>THIS TRAFFIC GUIDANCE SCHEME HAS BEEN DRAWN IN ACCORDANCE WITH AS 1742.3 AND "TRAFFIC CONTROL AT WORKSITES" MANUAL V6.1.</li> <li>SIGNS &amp; DEVICES ARE TO BE PLACED IN ACCORDANCE WITH THIS TGS. MODIFICATION MAY BE SIGN AND DEVICES USED IN ACCORDANCE WITH AUSTRALIAN STANDARD AS1742.3</li> <li>THIS DOCUMENT IS COPYRIGHT / PROPERTY OF CATO LOGISTICS PTY/LTD. THIS DRAWING SHALL ONLY BE USED FOR THE PURPOSE FOR WHICH IT IS INTENDED. UNAUTHORISED USE OF THIS DRAWING IS PROHIBITED</li> </ol>		<p><b>PROJECT:</b> SYDNEY STREETS Crown St, Surry Hills</p>	<p><b>PLAN No.:</b> SSH-7</p>						
		<p><b>COUNCIL:</b> City of Sydney</p>	<p><b>DATE:</b> 04/04/2024</p>	<p><b>VARIANT:</b> (A)</p>					
<p><b>APPROVAL REQUIRED:</b></p> <table border="1"> <tr> <td>LOCAL</td> <td>X</td> </tr> <tr> <td>STATE</td> <td>X</td> </tr> <tr> <td>OTHER</td> <td></td> </tr> </table>	LOCAL	X	STATE	X	OTHER		<p><b>DRAWN BY:</b> KIERAN CATO <b>CERT:</b> TCT 0040880</p>	<p><b>AUTHORISED BY:</b> KIERAN CATO <b>CERT:</b> TCT 0040880</p>	<p><b>CLIENT:</b> City Of Sydney</p>
LOCAL	X								
STATE	X								
OTHER									
	<p><b>APPROVAL:</b> A4 LANDSCAPE</p>	<p><b>CONTACT:</b> Glen Woolgar</p>	<p><b>PHONE:</b> 0414 733 705</p>						
	<p><b>OTHER:</b></p>	<p><b>NTS</b></p>	<p><b>TYPE:</b> TCP</p>						
			<p><b>REV:</b> 5.0</p>						

© COPYRIGHT




**NOTE**  
Cato Location Services P/L do not accept responsibility of any traffic guidance scheme if the traffic management is not implemented by Cato Location Services P/L

Local Government  
**APPROVED CONTRACTOR**

**A Climate Active carbon neutral certified organisation.**



INSTALL DATE: 02 NOV 2024  
INSTALL TIMES: 0600 - 2330  
QTY AND TYPE OF HVM AS PER RISK MANAGEMENT/HVM PLAN

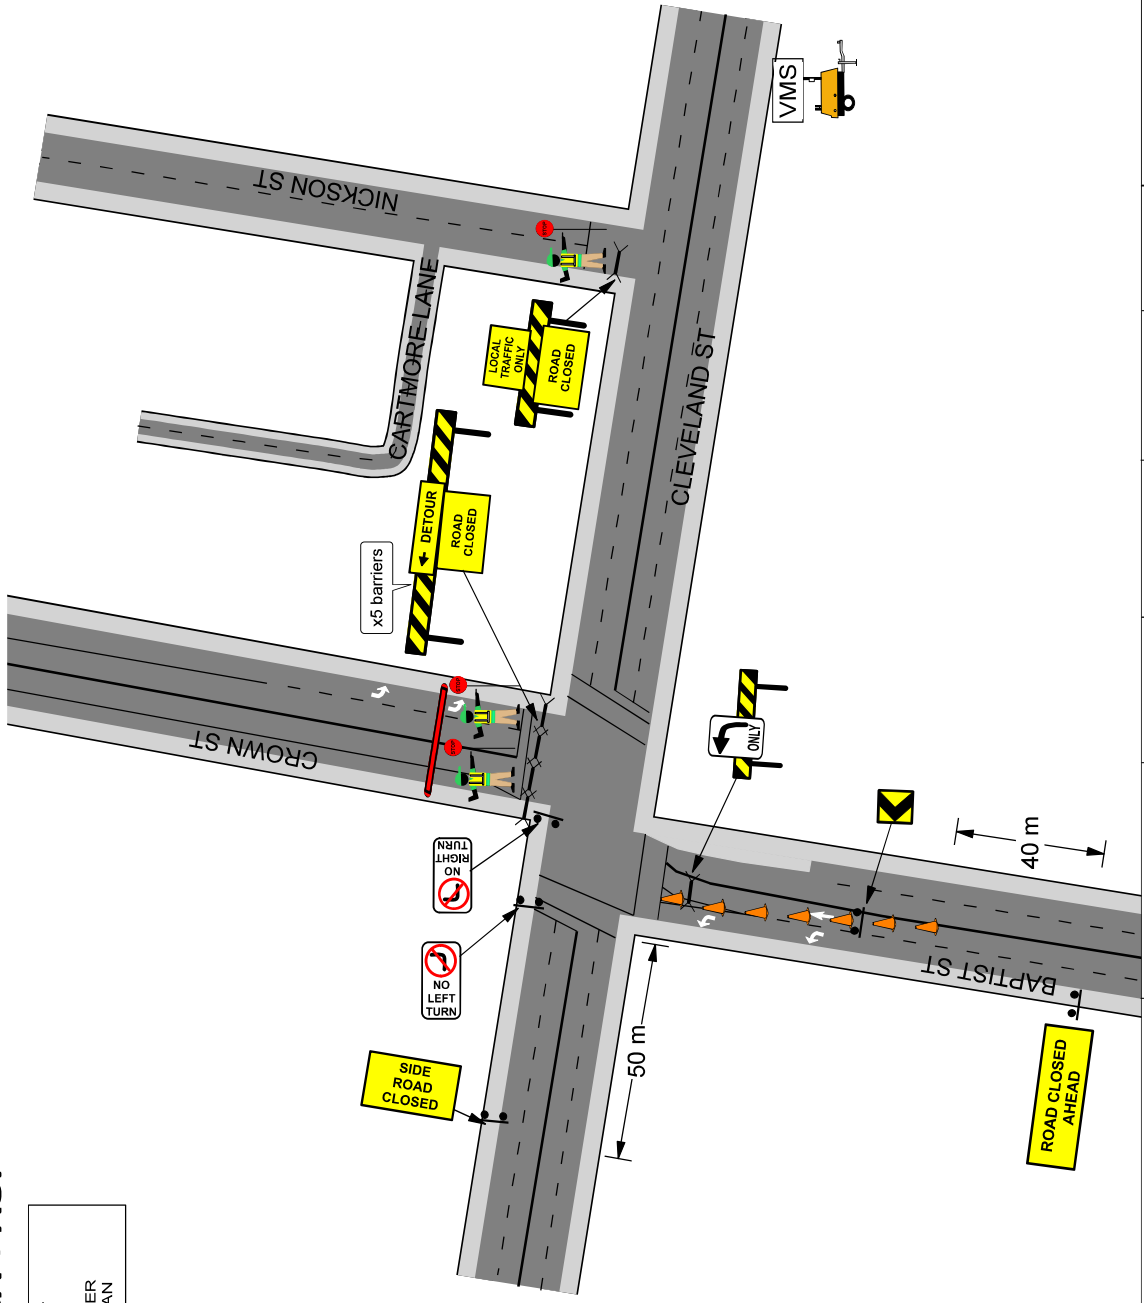

MANIFEST	
	x 7
	x 1
	x 1
	x 1
	x 1
	x 1
	x 1
	x 1
	x 1
	x 1
	x 1
	x 7
	x 18

inc. cones to be installed with signs

<b>NOTES:</b>		<b>PROJECT:</b> SYDNEY STREETS		<b>PLAN NO.:</b> SSH-8	
1. THIS TRAFFIC GUIDANCE SCHEME HAS BEEN DRAWN IN ACCORDANCE WITH AS 1742.3 AND "TRAFFIC CONTROL AT WORKSITES" MANUAL V6.1.		DATE: 04/04/2024		VARIANT: (A)	
2. SIGNS & DEVICES ARE TO BE PLACED IN ACCORDANCE WITH THIS TGS. MODIFICATION MAY BE MADE TO THE TGS TO SUIT THE SITE.		AUTHORISED BY: KIERAN CATO		CLIENT: City Of Sydney	
3. ALL SIGNS AND DEVICES USED MUST COMPLY WITH AUSTRALIAN STANDARD AS1742.3		DRAWN BY: KIERAN CATO		CONTACT: Glen Woolgar	
4. THIS DOCUMENT IS COPYRIGHT / PROPERTY OF CATO LOGISTICS PTY/LTD. THIS DRAWING SHALL ONLY BE USED FOR THE PURPOSE FOR WHICH IT IS INTENDED. UNAUTHORISED USE OF THIS DRAWING IS PROHIBITED		APPROVAL REQUIRED: LOCAL X, STATE X, OTHER X		PHONE: 0414 733 705	
		COUNCIL: City of Sydney		TYPE: TCP 5.0	
		DATE: 04/04/2024		REVISION: 5.0	
		ORIGINAL SIZE: A4 LANDSCAPE			
		CERT: TCT 0040880			
		NTS			



© COPYRIGHT