


**HATCH LEGEND**

	DENOTES FULL KERB & GUTTER RECONSTRUCTION WORKS
	DENOTES CONCRETE FOOTPATH RECONSTRUCTION WORKS
	DENOTES ROAD RESTORATION
	DENOTES LANDSCAPED AREA (REFER TO LANDSCAPE PLANS BY OTHERS)
	DENOTES CONCRETE UNIT PAVING FOOTPATH AND/OR PAVEMENT FINISH
	DENOTES VEHICULAR CROSSING
	STREET LIGHTING REFER TO SPECIFICATION BY OTHERS

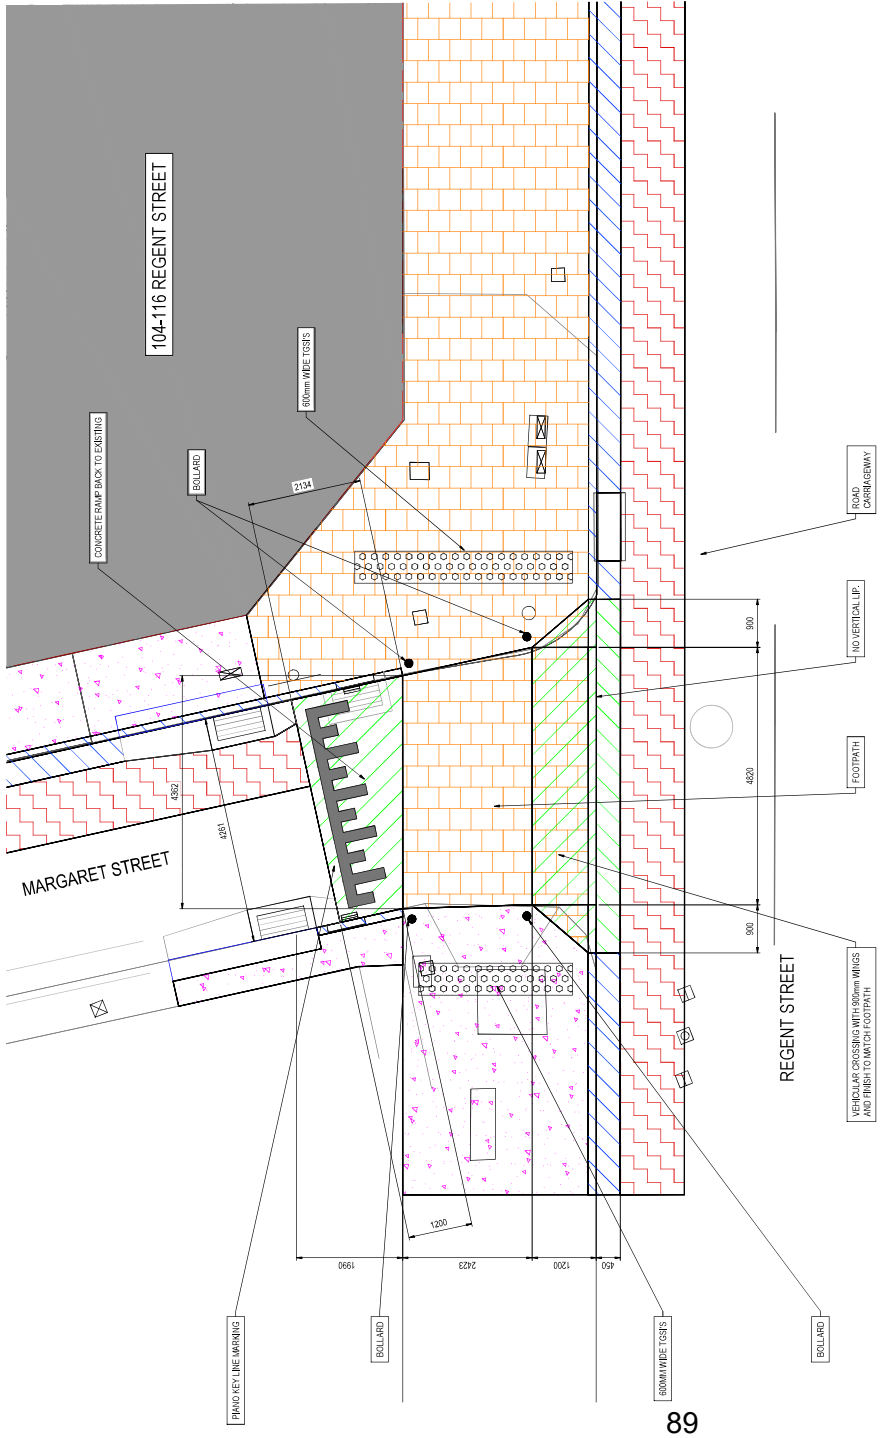

CONTINUOUS FOOTPATH TREATMENT LAYOUT  
SCALE 1:50



LOCATION PLAN  
SCALE 1:350



1:100-A1 1:200-A3

REV. NO.	DATE	DESCRIPTION	VERIFIED	DATE	DESCRIPTION	VERIFIED
1	27/03/24	CC ISSUE	M.B.			
2	28/03/24	CC ISSUE	M.B.			
3	05/04/24	CONSTRUCTION ISSUE	M.B.			



CLIENT	WEE HUR
ARCHITECT	ANTONIJADES ARCHITECTS
CONSULTANT	JHA
PROJECT	104-116 REGENT STREET, REDFERN, NSW, 2016
TITLE	CIVIL SERVICES CONTINUOUS FOOTPATH TREATMENT LAYOUT PLAN
PRELIMINARY ISSUE	NOT TO BE USED FOR CONSTRUCTION
CHECKED	M.B.
APPROVED	M.B.
CREATED	M.B.
DRAWING NO.	210118 C-CC2250
REV	3