


Attachment A3-2

Architectural Drawings

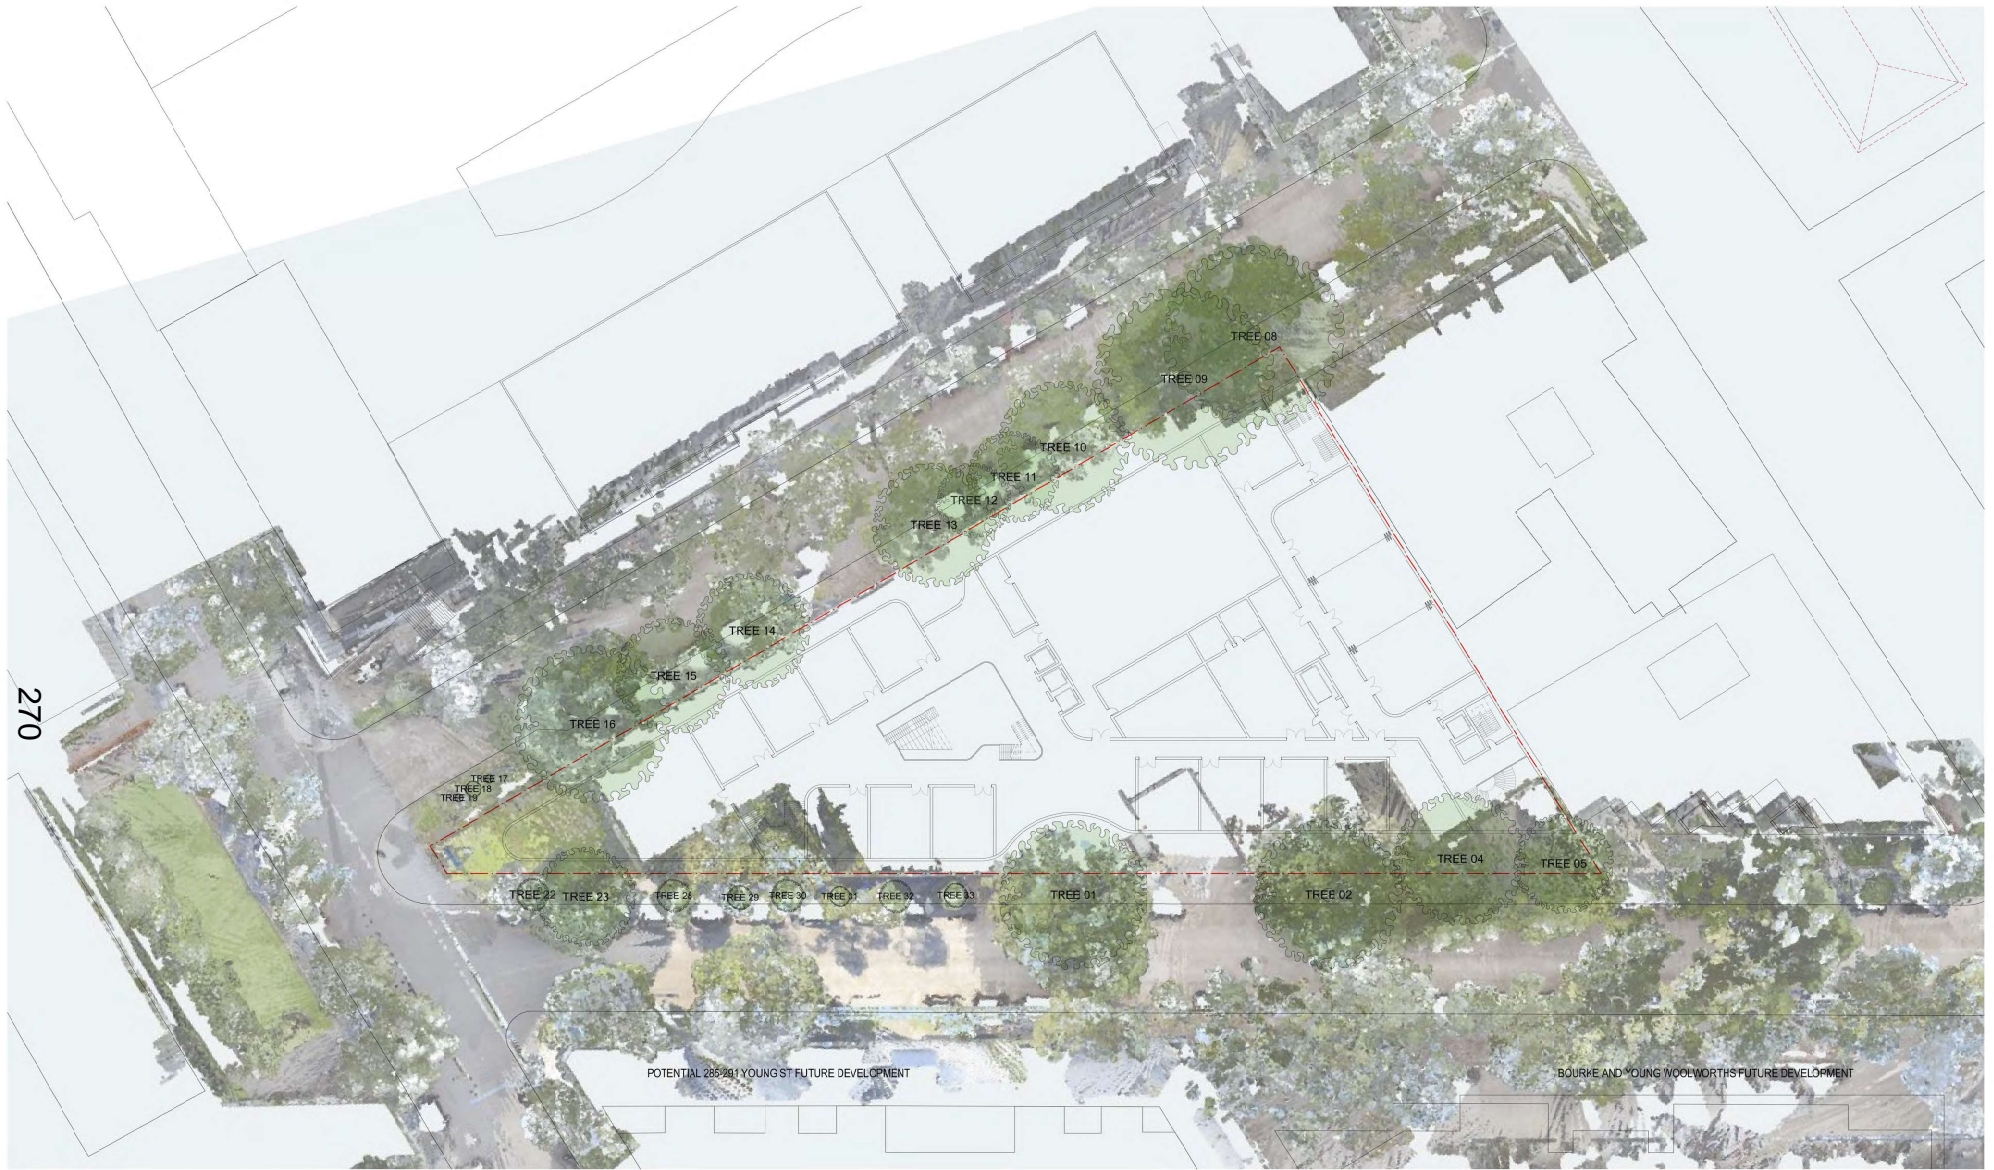

PLANNING PROPOSAL

DATE	REVISION	BY	CHK	NO.
15/01/2024	PLANNING PROPOSAL	IC	GH	A

DATE	REVISION	BY	CHK	NO.

CONSULTANTS			
PLANNER	<input type="checkbox"/> ETHOS URBAN	T 021 9995 6962	
TRAFFIC	<input type="checkbox"/> JMT CONSULTING	T 0415 525 177	
ARCHITECT	<input type="checkbox"/> ANDERSON	T 0411 842 180	
FLOODING	<input type="checkbox"/> WWA WATER	T 080 029 2652	
SOIL/CLIMATE/ROOF	<input type="checkbox"/> ANBA	T 02 941 9128	
LANDSCAPE	<input type="checkbox"/> TURF DESIGN STUDIO	T 02 934 9960	




4/144-152 Robinson Street
 Sydney, NSW 2000 Australia
 ACN 605562620
 www.plusstructure.com.au
 www.plusstructure.com.au

PROJECT
 242-258 Young Street Waterloo Sydney NSW


DRAWING TITLE
 TREE CANOPIES OVERVIEW

SCALE	DATE	DRAWN	IC	JOB NO.	DRAWING NO.	REVISION
MFS	15/01/2024	GH		20621	PLA-PP-3000	A



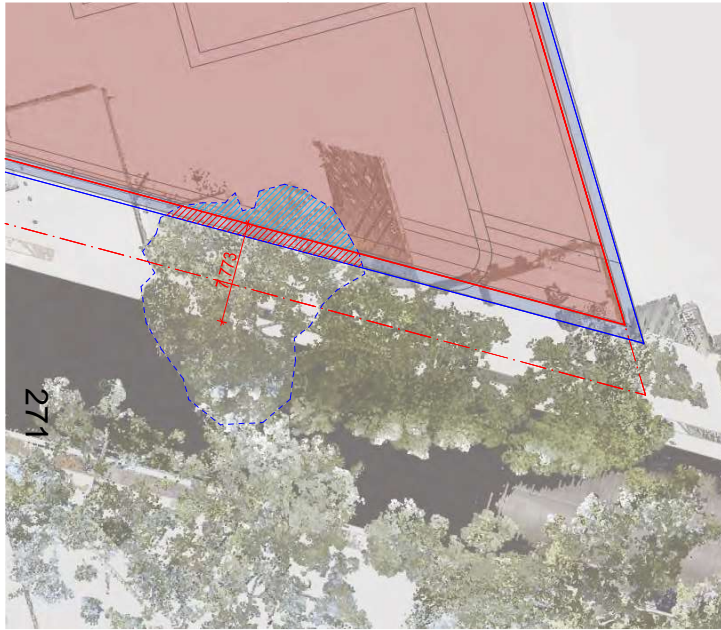

TREE 02 VIEW 01
SCALE: N.T.S.

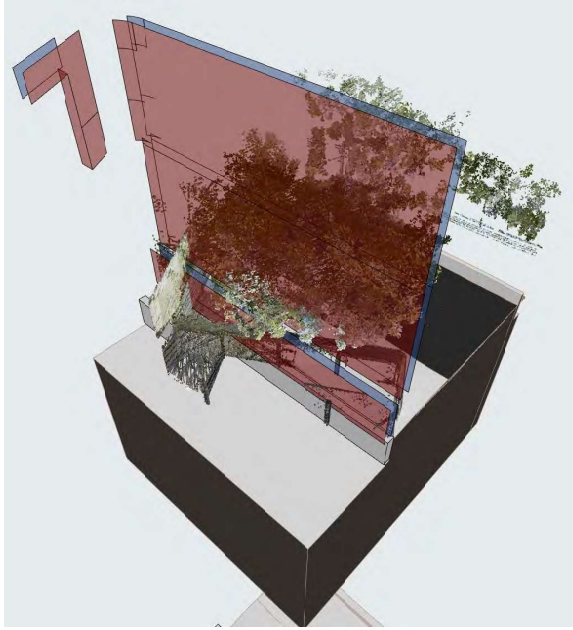

TREE 02 VIEW 01
SCALE: N.T.S.



TREE 02 VIEW 03
SCALE: N.T.S.

- TREE 02
- BUILDING ENVELOPE
- SCAFFOLDING
- CANOPY PRUNING**
- TO BUILT FORM: 13.7%
- TO BUILT FORM WITH SCAFFOLDING: 20.9%

PLANNING PROPOSAL

DATE	REVISION	BY	CHK	NO.
15/01/2024	PLANNING PROPOSAL	IC	GH	A

DATE	REVISION	BY	CHK	NO.

CONSULTANTS		
PLANNER	<input type="checkbox"/> ETHOS URBAN	T 021 9995 6962
TRAFFIC	<input type="checkbox"/> JMT CONSULTING	T 0415 553 177
ARCHITECT	<input type="checkbox"/> ANDERSON	T 0411 842 180
FLOODING	<input type="checkbox"/> WWA WATER	T 051 629 2652
SOILS OPERATIONS	<input type="checkbox"/> ANSA	T 02 9941 9028
LANDSCAPE	<input type="checkbox"/> TURF DESIGN STUDIO	T 021 834 990




Level 4, 121 Clarence Street
Sydney, NSW 2000 Australia
ACN 60556263

Tel: +61 2 8022 1200
Instagram: @plusarchitecture
www.plusarchitecture.com.au

PROJECT	DRAWING TITLE
242-258 Young Street Waterloo Sydney NSW	TREE CANOPY NO.2


SCALE	JOB NO.	DRAWING NO.	REVISION
N.T.S.	20621	PLA-PP-3001	A
DATE: 15/01/2024	DRAWN: IC	CHECKED: GH	PILOT DATE: 17/01/2024

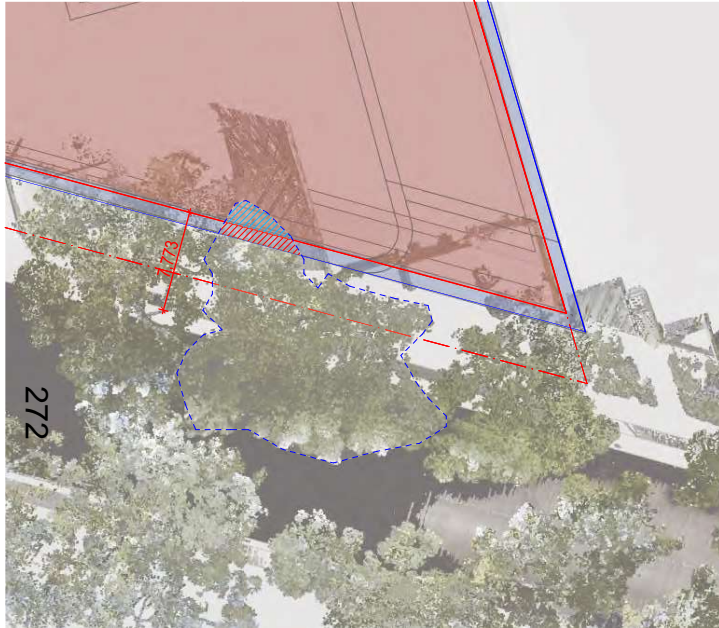

TREE 04 VIEW 01
SCALE: N1:5



TREE 04 VIEW 02
SCALE: N1:5



TREE 04 VIEW 03
SCALE: N1:5

- TREE 04
- BUILDING ENVELOPE
- SCAFFOLDING
- CANOPY PRUNING
 - TO BUILT FORM : 2.7 %
 - TO BUILT FORM WITH SCAFFOLDING : 5.1 %

PLANNING PROPOSAL

DATE	REVISION	BY	CHK	NO.
15/01/2024	PLANNING PROPOSAL	IC	GH	A

DATE	REVISION	BY	CHK	NO.

CONSULTANTS	
PLANNER	<input type="checkbox"/> ETHOS URBAN T 021 9995 9992
TRAFFIC	<input type="checkbox"/> JMT CONSULTING T 0415 555 177
ARCHITECT	<input type="checkbox"/> ANDERSON T 0411 942 180
FLOODING	<input type="checkbox"/> WWA WATER T 051 629 2655
SOIL/GEOTECHNICAL	<input type="checkbox"/> ANSA T 02 9541 9028
LANDSCAPE	<input type="checkbox"/> TURF DESIGN STUDIO T 021 8394 990



plus


PROJECT
242-258 Young Street Waterloo Sydney NSW

DRAWING TITLE
TREE CANOPY NO.4

Scale: NTS
DATE: 15/01/2024
DRAWN: IC
CHECKED: GH

JOB NO. **20621**
DRAWING NO. **PLA-PP-3002**
REVISION **A**





TREE 14 VIEW 01
SCALE: 1:1,5



TREE 14 VIEW 02
SCALE: 1:1,5



TREE 14 VIEW 03
SCALE: 1:1,5

- TREE 14
 - BUILDING ENVELOPE
 - SCAFFOLDING
- CANOPY PRUNING
- TO BUILT FORM: NIL
 - TO BUILT FORM WITH SCAFFOLDING: 0.33%

PLANNING PROPOSAL

DATE	REVISION	BY	CHK	NO.
15/01/2024	PLANNING PROPOSAL	IC	GH	A

DATE	REVISION	BY	CHK	NO.

CONSULTANTS			
PLANNER	<input type="checkbox"/> ETHOS URBAN	T 021 9995 6962	
TRAFFIC	<input type="checkbox"/> JMT CONSULTING	T 0415 553 177	
ARCHITECT	<input type="checkbox"/> ANDERSON	T 0411 842 180	
FLOODING	<input type="checkbox"/> WWA WATER	T 051 629 2652	
SOILS/ OPEN SPACE	<input type="checkbox"/> ANSA	T 02 9541 9028	
LANDSCAPE	<input type="checkbox"/> TURF DESIGN STUDIO	T 021 8394 9960	



plus
Architecture
Sydney
Western Australia
Australasia

Telephone: +61 2 8623 1200
Instagram: @plusarchitecture
www.plusarchitecture.com.au
www.pluswest.com.au

Level 4, 122 Clarence Street
Sydney, NSW 2000 Australia
ACN 105562620
Memorably Approved (NSW)
Architect No. 15822
NSW Plan 17299

PROJECT
242-258 Young Street Waterloo Sydney NSW

DRAWING TITLE
TREE CANOPY NO.14

SCALE
MFS

DATE
15/01/2024

DRAWN
IC

CHECKED
GH

JOB NO.
20621

DRAWING NO.
PLA-PP-3005

REVISION
A






TREE 15 VIEW 01
SCALE: N1:5



TREE 15 VIEW 02
SCALE: N1:5

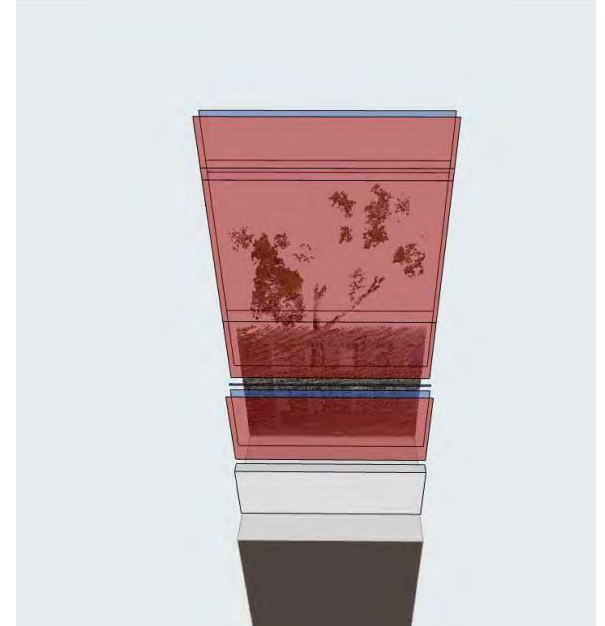

TREE 15 VIEW 03
SCALE: N1:5

- TREE 15
- BUILDING ENVELOPE
- SCAFFOLDING
- CANOPY PRUNING**
- TO BUILT FORM: NIL
- TO BUILT FORM WITH SCAFFOLDING: NIL

PLANNING PROPOSAL

DATE	REVISION	BY	CHK	NO.
15/01/2024	PLANNING PROPOSAL	IC	GH	A

CONSULTANTS	DATE	REVISION	BY	CHK	NO.
PLANNER					
TRAFFIC					
ARCHITECT					
FLOODING					
SOIL/GEOTECH/ROCK					
LANDSCAPE					



PROJECT 242-258 Young Street Waterloo Sydney NSW	DRAWING TITLE TREE CANOPY NO.15
SCALE N1:5	DATE 15/01/2024
JOB NO. 20621	DRAWING NO. PLA-PP-3006
DATE 15/01/2024	PILOT DATE 15/01/2024
DRAWN IC	CHECKED GH
REVISION A	

plus architecture
Sydney
Waterloo
Australia
Tel: +61 2 9231 1980
www.plusarchitecture.com.au






TREE 01 VIEW 01
SCALE: N1:5



TREE 01 VIEW 02
SCALE: N1:5

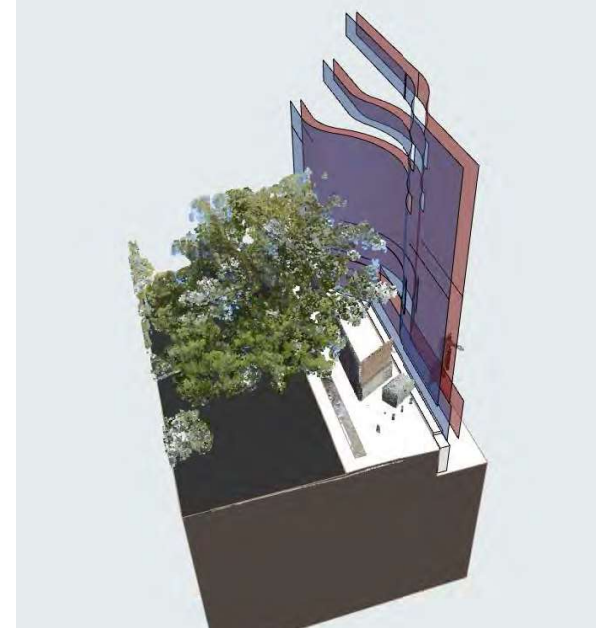

TREE 01 VIEW 03
SCALE: N1:5

- TREE 01
- BUILDING ENVELOPE
- SCAFFOLDING
- CANOPY PRUNING**
- TO BUILT FORM: NIL
- TO BUILT FORM WITH SCAFFOLDING: NIL

PLANNING PROPOSAL

DATE	REVISION	BY	CHK	NO.	DATE	REVISION	BY	CHK	NO.
15/01/2024	PLANNING PROPOSAL	IC	GH	A					

CONSULTANTS		
PLANNER	<input type="checkbox"/> ETHOS URBAN	T 021 9999 6962
TRAFFIC	<input type="checkbox"/> JMT CONSULTING	T 9415 553 177
ARCHITECT	<input type="checkbox"/> ANDERSON	T 9411 842 180
FLOODING	<input type="checkbox"/> WWA WATER	T 051 629 2652
SOILS/OPTIMISATION	<input type="checkbox"/> ANSA	T 02 9541 9028
LANDSCAPE	<input type="checkbox"/> TURF DESIGN STUDIO	T 021 8394 990



PROJECT
242-258 Young Street Waterloo Sydney NSW

DRAWING TITLE
TREE CANOPY NO.1

SCALE
MFS

DATE
15/01/2024

DRAWN
IC


CHECKED
GH

JOB NO.
20621

DRAWING NO.
PLA-PP-3007

REVISION
A

plus architecture Pty. Ltd. ACN 105562820
15/01/2024
www.plusarchitecture.com.au
www.plusarchitecture.com.au

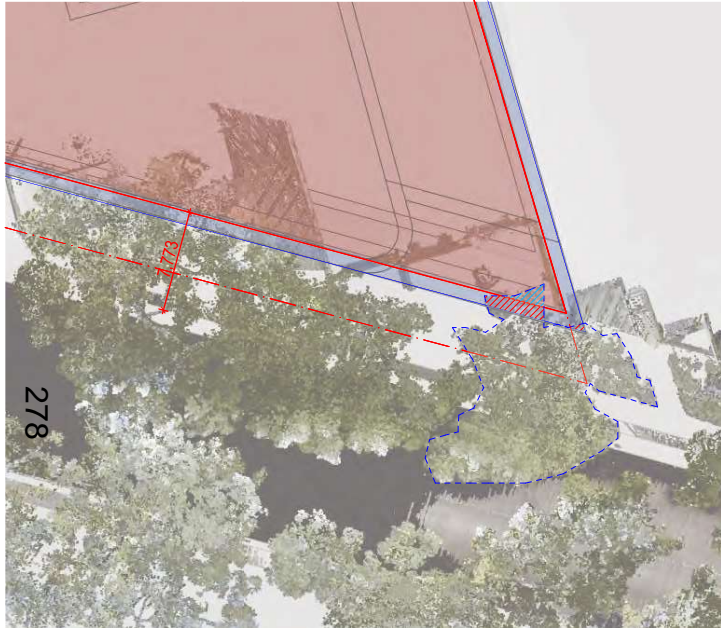

TREE 05 VIEW 01
SCALE: N1:5



TREE 05 VIEW 02
SCALE: N1:5



TREE 05 VIEW 03
SCALE: N1:5

- TREE 05
- BUILDING ENVELOPE
- SCAFFOLDING
- CANOPY PRUNING**
- TO BUILT FORM: 1.6%
- TO BUILT FORM WITH SCAFFOLDING: 4.8%

PLANNING PROPOSAL

DATE	REVISION	BY	CHK	NO.
15/01/2024	PLANNING PROPOSAL	IC	GH	A

DATE	REVISION	BY	CHK	NO.


CONSULTANTS		
PLANNING	<input type="checkbox"/> ETHOS URBAN	T 021 9995 6962
TRAFFIC	<input type="checkbox"/> JMT CONSULTING	T 0415 553 177
ARCHITECT	<input type="checkbox"/> ANDERSON	T 0411 842 180
FLOODING	<input type="checkbox"/> WWA WATER	T 080 0299 2652
SOILS/OPTIMISATION	<input type="checkbox"/> ANSA	T 02 9541 9028
LANDSCAPE	<input type="checkbox"/> TURF DESIGN STUDIO	T 021 8394 990



PROJECT	DRAWING TITLE
242-258 Young Street Waterloo Sydney NSW	TREE CANOPY NO.5

SCALE	DATE	DRAWN	CHECKED	JOB NO.	DRAWING NO.	REVISION
M5	15/01/2024	IC	GH	20621	PLA-PP-3008	A



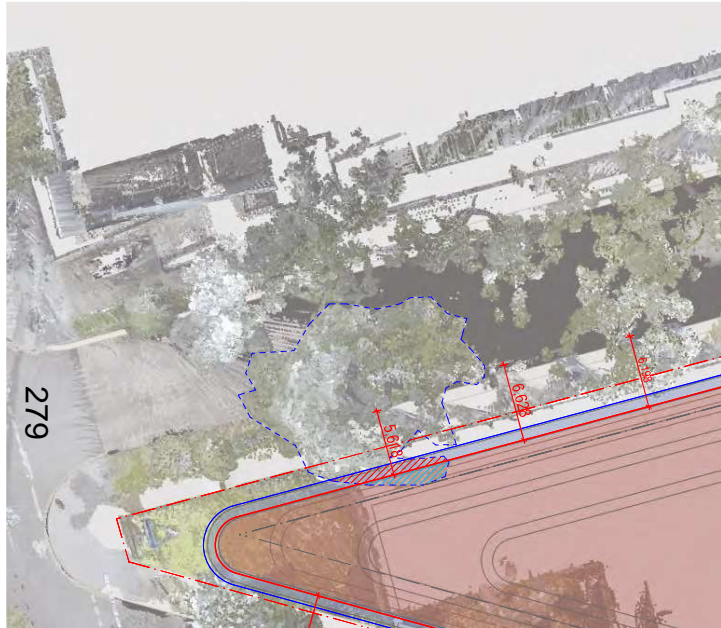

TREE 16 VIEW 01
SCALE: N1,5



TREE 16 VIEW 02
SCALE: N1,5



TREE 16 VIEW 03
SCALE: N1,5

- TREE 16
 - BUILDING ENVELOPE
 - SCAFFOLDING
- CANOPY PRUNING
- TO BUILT FORM : 3.3 %
 - TO BUILT FORM WITH SCAFFOLDING : 6.8 %

PLANNING PROPOSAL

DATE	REVISION	BY	CHK	NO.
15/01/2024	PLANNING PROPOSAL	IC	GH	A

DATE	REVISION	BY	CHK	NO.

CONSULTANTS		
PLANNER	<input type="checkbox"/> ETHOS URBAN	T 021 9995 6962
TRAFFIC	<input type="checkbox"/> JMT CONSULTING	T 0415 553 177
ARCHITECT	<input type="checkbox"/> ANDERSON	T 0411 842 180
FLOODING	<input type="checkbox"/> WWA WATER	T 021 629 2652
SOCCOL OPERATIONS	<input type="checkbox"/> ANBA	T 02 9541 9028
LANDSCAPE	<input type="checkbox"/> TURF DESIGN STUDIO	T 021 8394 990




PROJECT	DRAWING TITLE
242-258 Young Street Waterloo Sydney NSW	TREE CANOPY NO.16

SCALE	JOB NO.	DRAWING NO.	REVISION
M3	20621	PLA-PP-3009	A

DATE: 15/01/2024
 PLOT DATE: 17/01/2024
 DRAWN: IC
 CHECKED: GH
 JOB NO.: 20621
 DRAWING NO.: PLA-PP-3009
 REVISION: A



TREE 23 VIEW 01
SCALE: N1,Y3,X

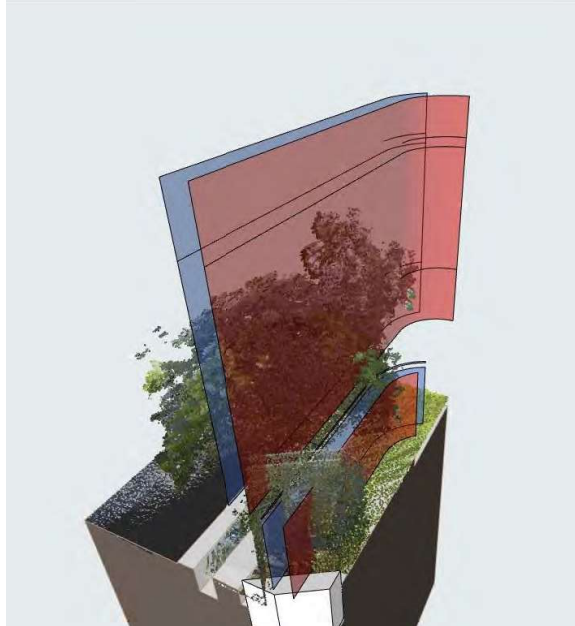

TREE 23 VIEW 02
SCALE: N1,Y3,X



TREE 23 VIEW 03
SCALE: N1,Y3,X

- TREE 23
 - BUILDING ENVELOPE
 - SCAFFOLDING
- CANOPY PRUNING
- TO BUILT FORM : 4.5 %
 - TO BUILT FORM WITH SCAFFOLDING : 11.9 %

PLANNING PROPOSAL

DATE	REVISION	BY	CHK	NO.	DATE	REVISION	BY	CHK	NO.
15/01/2024	PLANNING PROPOSAL	IC	GH	A					

CONSULTANTS			
PLANNER	<input type="checkbox"/> ETHOS URBAN	T 021 9995 6962	
TRAFFIC	<input type="checkbox"/> JMT CONSULTING	T 0415 555 177	
ARCHITECT	<input type="checkbox"/> ANDERSON	T 0411 942 180	
FLOODING	<input type="checkbox"/> WWA WATER	T 050 629 2652	
SOCCOL OPERATIONS	<input type="checkbox"/> ANSA	T 02 9341 9028	
LANDSCAPE	<input type="checkbox"/> TURF DESIGN STUDIO	T 021 8394 990	



plus
architecture

Level 4, 122 Clarence Street
Sydney, NSW 2000 Australia
ACN 60556262
Phone: +61 2 9251 3333
www.plusarchitecture.com.au

PROJECT
242-258 Young Street Waterloo Sydney NSW

DRAWING TITLE
TREE CANOPY NO.23

SCALE
N1S

DATE
15/01/2024

DRAWN
IC


CHECKED
GH

JOB NO.
20621

DRAWING NO.
PLA-PP-3010

REVISION
A



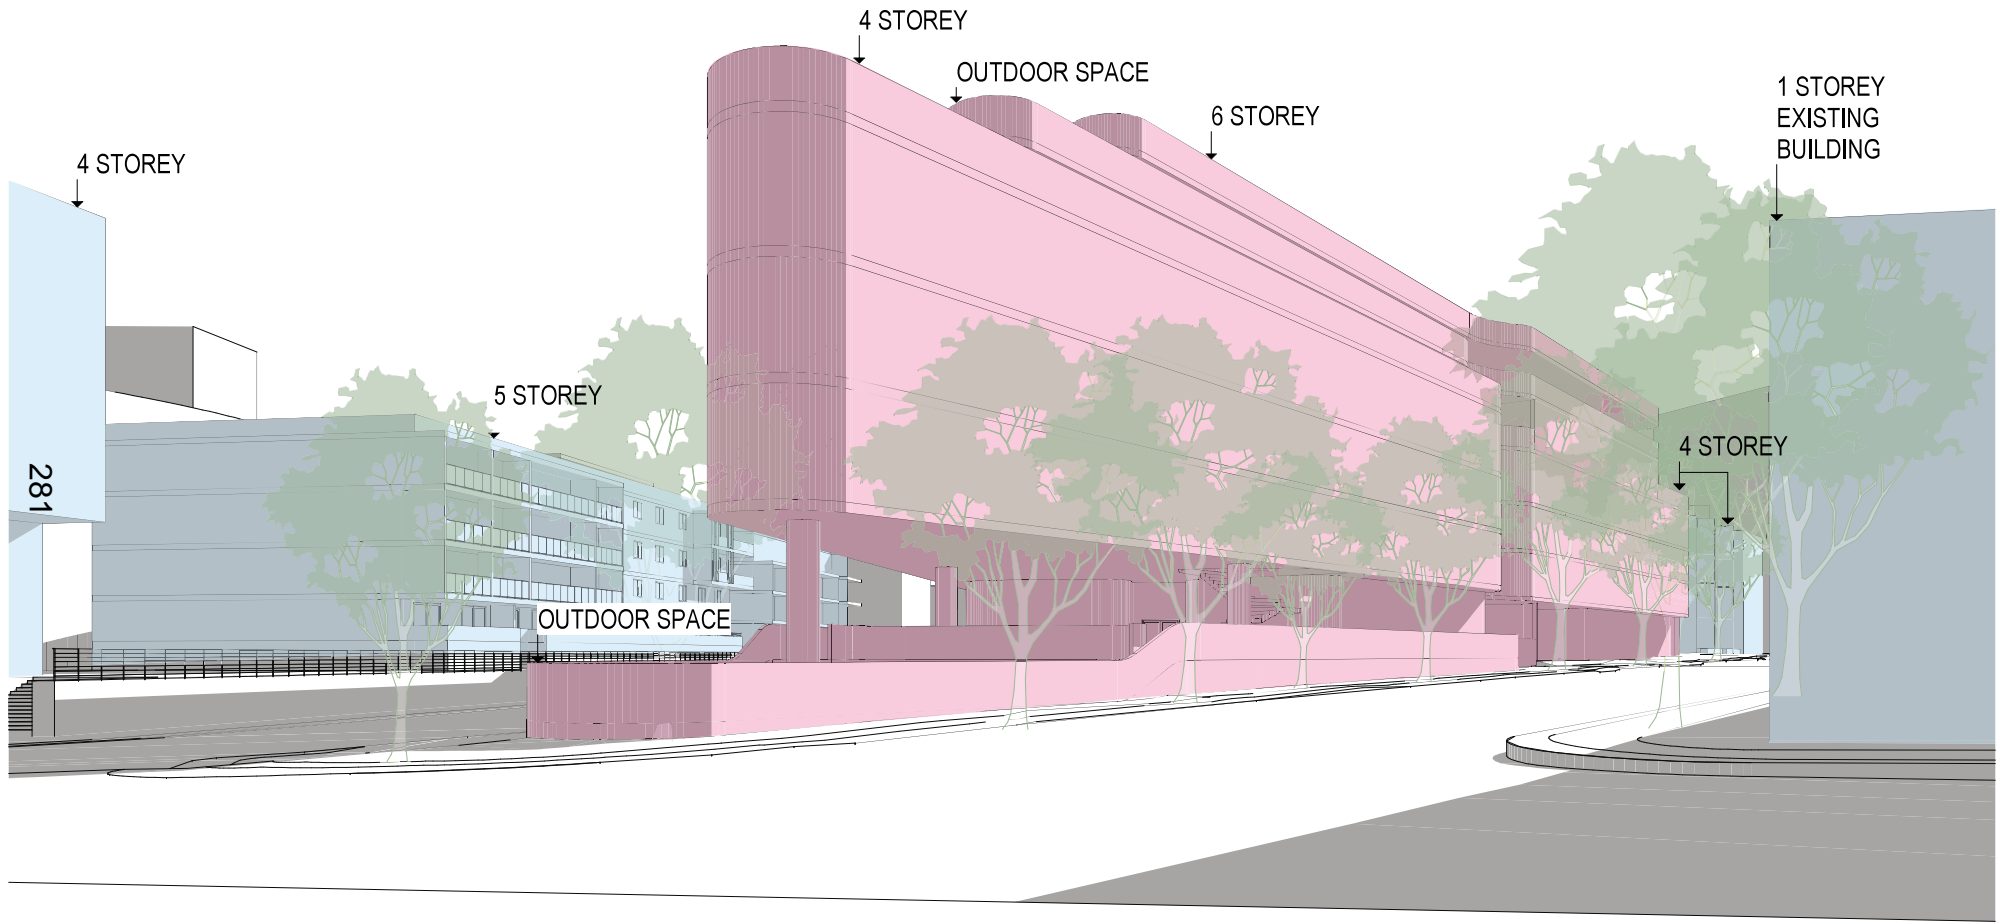

PLANNING PROPOSAL

DATE	REVISION	BY	CHK	NO.
15/01/2024	PLANNING PROPOSAL	IC	GH	A

DATE	REVISION	BY	CHK	NO.

CONSULTANTS			
PLANNER	<input type="checkbox"/> ETHOS URBAN	T 021 9995 6962	
TRAFFIC	<input type="checkbox"/> JMT CONSULTING	T 0415 555 177	
ARCHITECT	<input type="checkbox"/> ANDERSON	T 0411 842 180	
FLOODING	<input type="checkbox"/> WWA WATER	T 080 0299 2652	
SOILS/GEOTECH	<input type="checkbox"/> ANSA	T 02 9941 9028	
LANDSCAPE	<input type="checkbox"/> TURF DESIGN STUDIO	T 021 8394 990	



PROJECT
242-258 Young Street Waterloo Sydney NSW

DRAWING TITLE
ENVELOPE DIAGRAM - POWELL & YOUNG ST

SCALE
MIS @A1

DATE
15/01/2024

DRAWN
IC

CHECKED
GH

JOB NO.
20621

DRAWING NO.
PLA-PP-4000

REVISION
A

© 2024 plus architecture Pty. Ltd. All rights reserved. This drawing is the property of plus architecture Pty. Ltd. and is not to be used for any other purpose without the written consent of plus architecture Pty. 

DATE	REVISION	BY	CHK	NO.



285

PLANNING PROPOSAL

DATE	REVISION	BY	CHK	NO.
15/01/2024	PLANNING PROPOSAL	IC	GH	A

DATE	REVISION	BY	CHK	NO.

CONSULTANTS	CONTACTS	PHONE
PLANNER	<input type="checkbox"/> ETHOS URBAN	T 021 9956 662
TRAFFIC	<input type="checkbox"/> JMT CONSULTING	T 0415 525 177
ARCHITECT	<input type="checkbox"/> ANDERSON	T 0411 842 180
FLOODING	<input type="checkbox"/> WWA WATER	T 081 629 2652
SOILS/GEOTECH	<input type="checkbox"/> ANSA	T 02 9941 9028
LANDSCAPE	<input type="checkbox"/> TURF DESIGN STUDIO	T 021 834 990



PROJECT
242-258 Young Street Waterloo Sydney NSW

DRAWING TITLE
PERSPECTIVES - SHEET 01

SCALE	MIS	@A1
DATE	15/01/2024	PLANT DATE
DRAWN	IC	CHECKED
DRAWN	GH	CHECKED
JOB NO.	20621	DRAWING NO.
20621	PLA-PP-5000	REVISION
		A

This drawing is the property of plus architecture Pty. Ltd. and all other rights reserved. It is not to be used for any other purpose without the written consent of plus architecture Pty. Ltd. The recipient agrees not to use this document for any other purpose without the written consent of plus architecture Pty. Ltd.



286

PLANNING PROPOSAL

DATE	REVISION	BY	CHK	NO.
15/01/2024	PLANNING PROPOSAL	IC	GH	A

DATE	REVISION	BY	CHK	NO.

CONSULTANTS	CONTACT	PHONE
PLANNER	<input type="checkbox"/> ETHOS URBAN	T 021 9995 6962
TRAFFIC	<input type="checkbox"/> JMT CONSULTING	T 0415 505 177
ARCHITECT	<input type="checkbox"/> ANDERSON	T 0411 842 180
FLOODING	<input type="checkbox"/> WMA WATER	T 051 4299 2656
SOILS/OPEN SPACE	<input type="checkbox"/> ANSA	T 02 9941 9028
LANDSCAPE	<input type="checkbox"/> TURF DESIGN STUDIO	T 021 8394 9960



plus
architecture

Level 4, 120 Elizabeth Street
Sydney, NSW 2000 Australia
ACN 605564263

PROJECT
242-258 Young Street Waterloo Sydney NSW

DRAWING TITLE
PERSPECTIVES - SHEET 02

Scale: 1:100
DATE: 15/01/2024
DRAWN: IC
CHECKED: GH
JOB NO.: 20621
DRAWING NO.: PLA-PP-5001

SCALE	DATE	DRAWN	CHECKED	JOB NO.	DRAWING NO.	REVISION
M1S @A1	15/01/2024	IC	GH	20621	PLA-PP-5001	A

287



PLANNING PROPOSAL

DATE	REVISION	BY	CHK	NO.
15/01/2024	PLANNING PROPOSAL	IC	GH	A

DATE	REVISION	BY	CHK	NO.

CONSULTANTS			
PLANNER	<input type="checkbox"/> ETHOS URBAN	T 021 9999 6962	
TRAFFIC	<input type="checkbox"/> JMT CONSULTING	T 0415 555 177	
ARCHITECT	<input type="checkbox"/> ANDREWSAY	T 0411 942 180	
FLOODING	<input type="checkbox"/> WWA WATER	T 080 029 2652	
SOILS/GEOTECHNICALS	<input type="checkbox"/> ANBA	T 02 9941 9928	
LANDSCAPE	<input type="checkbox"/> TURF DESIGN STUDIO	T 021 9394 990	



plus
architecture

Level 4, 120 Clarence Street
Sydney, NSW 2000 Australia




PROJECT	DRAWING TITLE
242-258 Young Street Waterloo Sydney NSW	PERSPECTIVES - SHEET 03

SCALE	NO.	DATE	CHECKED	JOB NO.	DRAWING NO.	REVISION
A1	20621	15/01/2024	GH	20621	PLA-PP-5002	A




SCHOOL: 142,64sqm

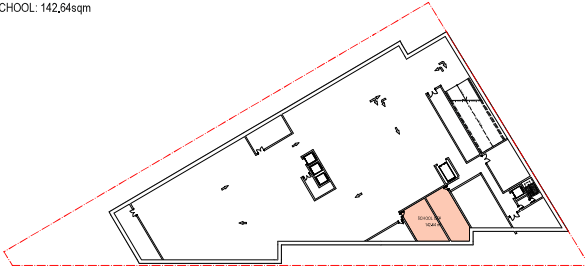


AREA - BASEMENT B1
SCALE: 1:600@A1

SCHOOL: 1,535,35sqm
FILM SCHOOL: 204,07sqm
OPEN SPACE: 753,44sqm

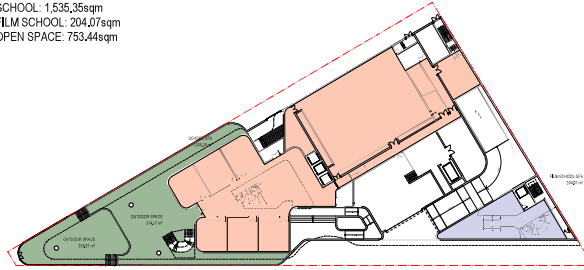


AREA - GROUND 00
SCALE: 1:600@A1

SCHOOL: 1,697,87sqm
FILM SCHOOL: 804,84sqm
OPEN SPACE: 153,91sqm

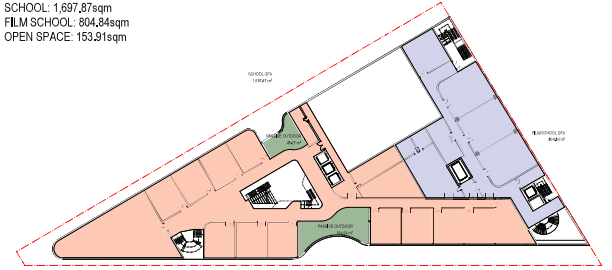


AREA - LEVEL 01
SCALE: 1:600@A1

SCHOOL: 2,491,38sqm
FILM SCHOOL: 484,77sqm
OPEN SPACE: 153,91sqm

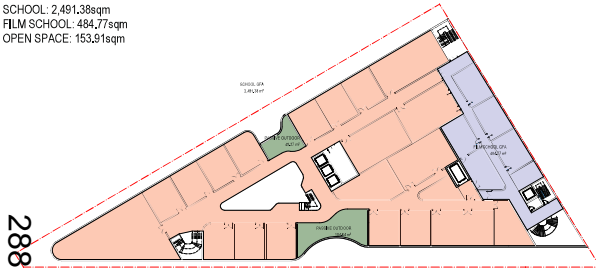


AREA - LEVEL 02
SCALE: 1:600@A1

SCHOOL: 2,323,00sqm
FILM SCHOOL: 630,70sqm
OPEN SPACE: 153,91sqm

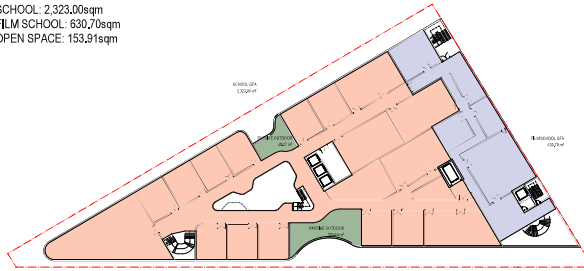


AREA - LEVEL 03
SCALE: 1:600@A1

SCHOOL: 1,287,56sqm
FILM SCHOOL: 446,37sqm
OPEN SPACE: 1,258,72sqm
OPEN SPACE (FILM): 59,32sqm

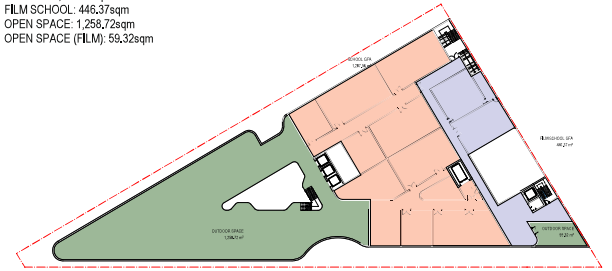


AREA - LEVEL 04
SCALE: 1:600@A1

SCHOOL: 1,130,73sqm
FILM SCHOOL: 360,26sqm
OPEN SPACE: 1,280,74sqm

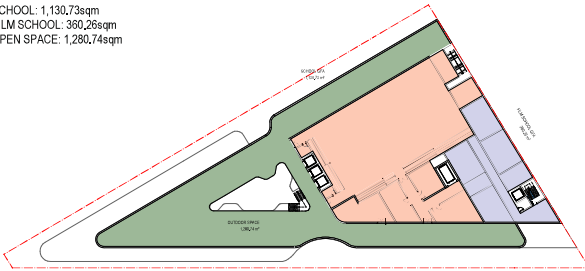

AREA - LEVEL 05
SCALE: 1:600@A1

OPEN SPACE: 1,220,68sqm

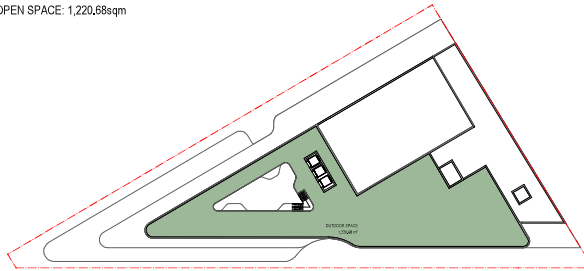

AREA - LEVEL 06
SCALE: 1:600@A1

OPEN SPACE AREA
SCHOOL GFA
FILM SCHOOL GFA

PLANNING PROPOSAL

DATE	REVISION	BY	CHK	NO.	DATE	REVISION	BY	CHK	NO.
15/01/2024	PLANNING PROPOSAL	IC	GH	A					

CONSULTANTS	CONTACT	PHONE
PLANNER	<input type="checkbox"/> ETHOS URBAN	T 021 9995 6962
TRAFFIC	<input type="checkbox"/> JMT CONSULTING	T 0415 553 177
ARCHITECT	<input type="checkbox"/> ANDERSON	T 0411 842 180
FLOODING	<input type="checkbox"/> WWA WATER	T 020 629 2652
SCHOOL OPERATIONS	<input type="checkbox"/> ANSA	T 02 9941 9028
LANDSCAPE	<input type="checkbox"/> TURF DESIGN STUDIO	T 021 8394 990



PROJECT
242-258 Young Street Waterloo Sydney NSW

DRAWING TITLE
AREA DIAGRAMS

SCALE
1:600 @A1

DATE
15/01/2024

DRAWN
IC

CHECKED
GH

JOB NO.
20621

DRAWING NO.
PLA-PP-6000

REVISION
A

