


# **Attachment A3**

**Selected Drawings**

NOTE: SPRINKLER SYSTEM SHALL BE INSTALLED IN ACCORDANCE WITH THE BCA

- RB ROMAN BRICK
- BW BRICK
- OB ORIGINAL BRICK WORK
- PC PRECAST CONCRETE PANEL
- OC OFF FORM CONCRETE
- RW RENDERED AND PAINTED DARK GREY
- MR METAL ROOF PAINTED DARK GREY

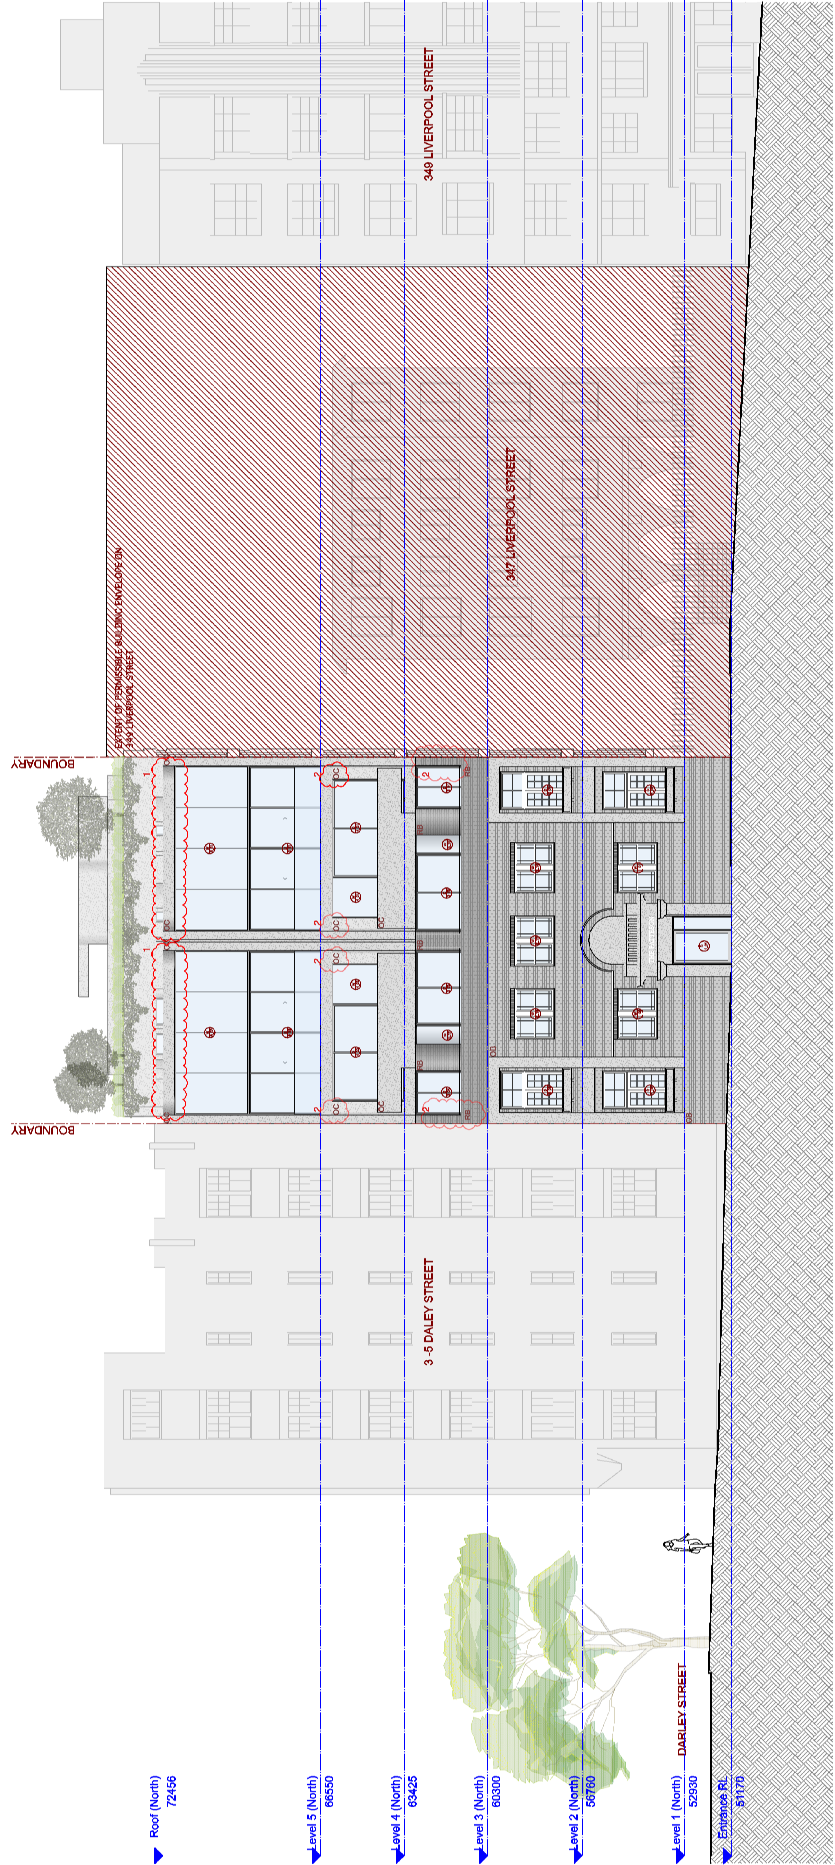

1 Northern Elevation  
Scale: 1:100

- 1- CHANGE IN CANOPY HEIGHT
- NO CHANGE IN BUILDING HEIGHT
- 2- MINOR CHANGE IN FACADE MATERIALS
- NO CHANGE IN BUILDING FORM

<b>CLIENT</b> Gumble Pty Ltd		<b>PROJECT NO.</b> 13ksy010		<b>DRAWN BY</b> SP	
<b>ADDRESS</b> 385 Liverpool Street, Darlinghurst		<b>CHECKED</b> GS		<b>DATE</b> 21/02/20	
<b>UNIT</b> 201		<b>ISSUE</b> DATE 18/01/20 12/02/24		<b>TITLE</b> Northern Elevation	
<b>AMENDMENTS</b> REVISION LIST		<b>SCALE</b> 1:100 @A1		<b>SCALE</b> 1:100 @A1	
<b>UNIT 201 - 50 Marshall Street, Surry Hills NSW 2010</b>		<b>T 61.2.9358.1333 F 61.2.9358.1344 e-mail mail@pace.com.au</b>		<b>© Copyright - All rights reserved. No part of this design to be altered or reproduced without written permission</b>	

NOTE: SPRINKLER SYSTEM SHALL BE INSTALLED IN ACCORDANCE CODES OF THE BCA

- RB ROMAN BRICK
- BW BRICK
- OB ORIGINAL BRICK WORK
- PC PRECAST CONCRETE PANEL
- OC OFF FORM CONCRETE
- RW RENDERED AND PAINTED DARK GREY
- MR METAL ROOF PAINTED DARK GREY




1 Southern Elevation  
Scale: 1:100

<p><b>CLIENT</b> Gumble Pty Ltd</p> <p><b>PROJECT NO.</b> 13ksy010</p> <p><b>ADDRESS</b> 385 Liverpool Street, Darlinghurst</p>	<p><b>DRAWN BY</b> SP</p> <p><b>CHECKED</b> GS</p>	<p><b>ISSUE</b></p> <p>DATE: 14/03/24          REVISION: 1          REVISION: 2          REVISION: 3          REVISION: 4</p>				
<p><b>AMENDMENTS</b></p> <table border="1" style="width: 100%; border-collapse: collapse;"> <thead> <tr> <th>NO.</th> <th>DESCRIPTION</th> </tr> </thead> <tbody> <tr> <td> </td> <td> </td> </tr> </tbody> </table>		NO.	DESCRIPTION			<p><b>TITLE</b> Southern Elevation</p> <p><b>SCALE</b> 1:100 @A1</p> <p><b>DATE</b> 21/02/24</p>
NO.	DESCRIPTION					

NOTE: SPRINKLER SYSTEM SHALL BE INSTALLED IN ACCORDANCE WITH THE BCA

- RB ROMAN BRICK
- BW BRICK
- OB ORIGINAL BRICK WORK
- PC PRECAST CONCRETE PANEL
- OC OFF FORM CONCRETE
- RW RENDERED AND PAINTED DARK GREY
- MR METAL ROOF PAINTED DARK GREY

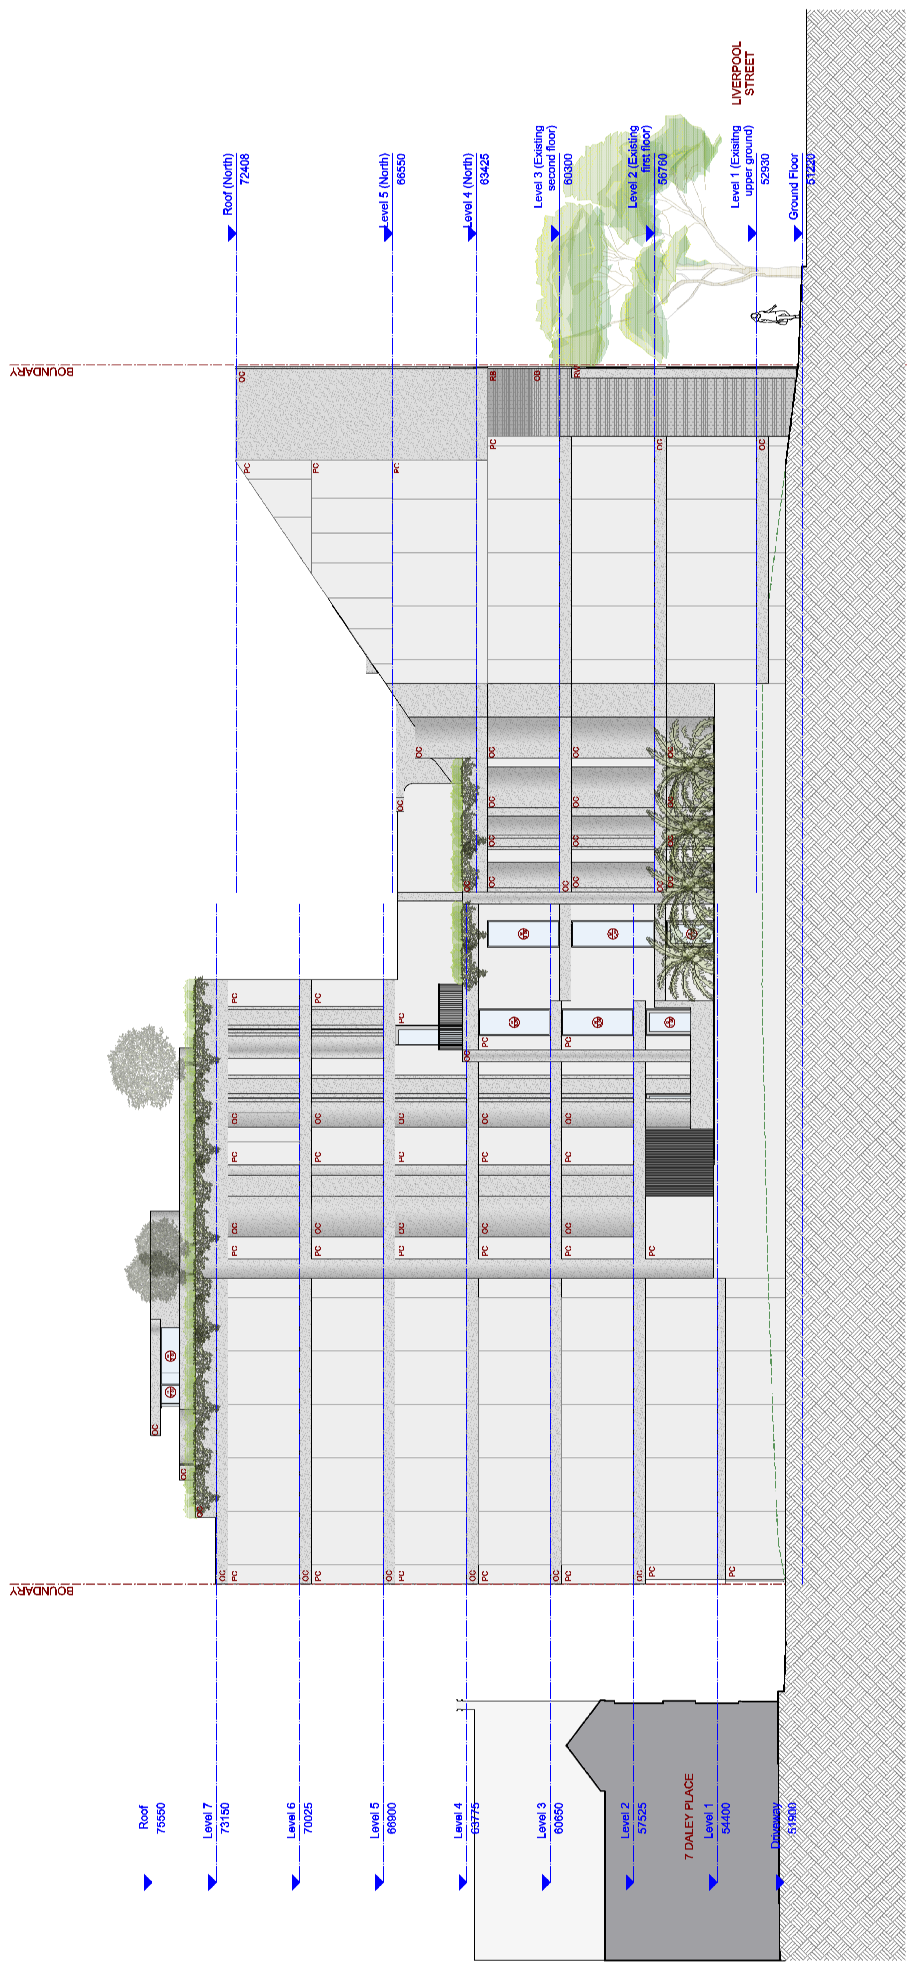

1 Eastern Elevation  
Scale: 1:100

<p><b>CUSTOMER</b> Gumble Pty Ltd</p> <p><b>PROJECT NO.</b> 13ksy010</p> <p><b>ADDRESS</b> 385 Liverpool Street, Darlinghurst</p>	<p><b>DRAWN BY</b> SP</p> <p><b>CHECKED</b> GS</p>	<p><b>UNIT</b> 201</p> <p><b>STREET</b> 50 Marshall Street, Surry Hills NSW 2010</p> <p><b>TEL</b> 61.2.9358.1333</p> <p><b>FAX</b> 61.2.9358.1344</p> <p><b>EMAIL</b> mail@xpace.com.au</p>																																	
<p><b>AMENDMENTS</b></p> <table border="1" style="width: 100%; border-collapse: collapse;"> <thead> <tr> <th>NO.</th> <th>DATE</th> <th>DESCRIPTION</th> </tr> </thead> <tbody> <tr> <td>1</td> <td>14/03/24</td> <td>ISSUED TO CONSULTANTS</td> </tr> <tr> <td>2</td> <td>14/03/24</td> <td>ISSUED TO CONSULTANTS</td> </tr>
<p><b>TITLE</b> Eastern Elevation</p> <p><b>SCALE</b> 1:100 @A1</p> <p><b>DATE</b> 21/02/24</p>																																			
<p><b>3.03</b></p>																																			

Any variation of these drawings requires written permission from X.P.A.C.E.

**X.P.A.C.E.** ARCHITECTS PTY LTD


© Copyright - All rights reserved. No part of this design to be altered or reproduced without written permission

355 Liverpool Street



NOTE: SPRINKLER SYSTEM SHALL BE INSTALLED IN ACCORDANCE WITH THE BCA

- RB ROMAN BRICK
- BW BRICK
- OB ORIGINAL BRICK WORK
- PC PRECAST CONCRETE PANEL
- OC OFF FORM CONCRETE
- RW RENDERED AND PAINTED DARK GREY
- MR METAL ROOF PAINTED DARK GREY

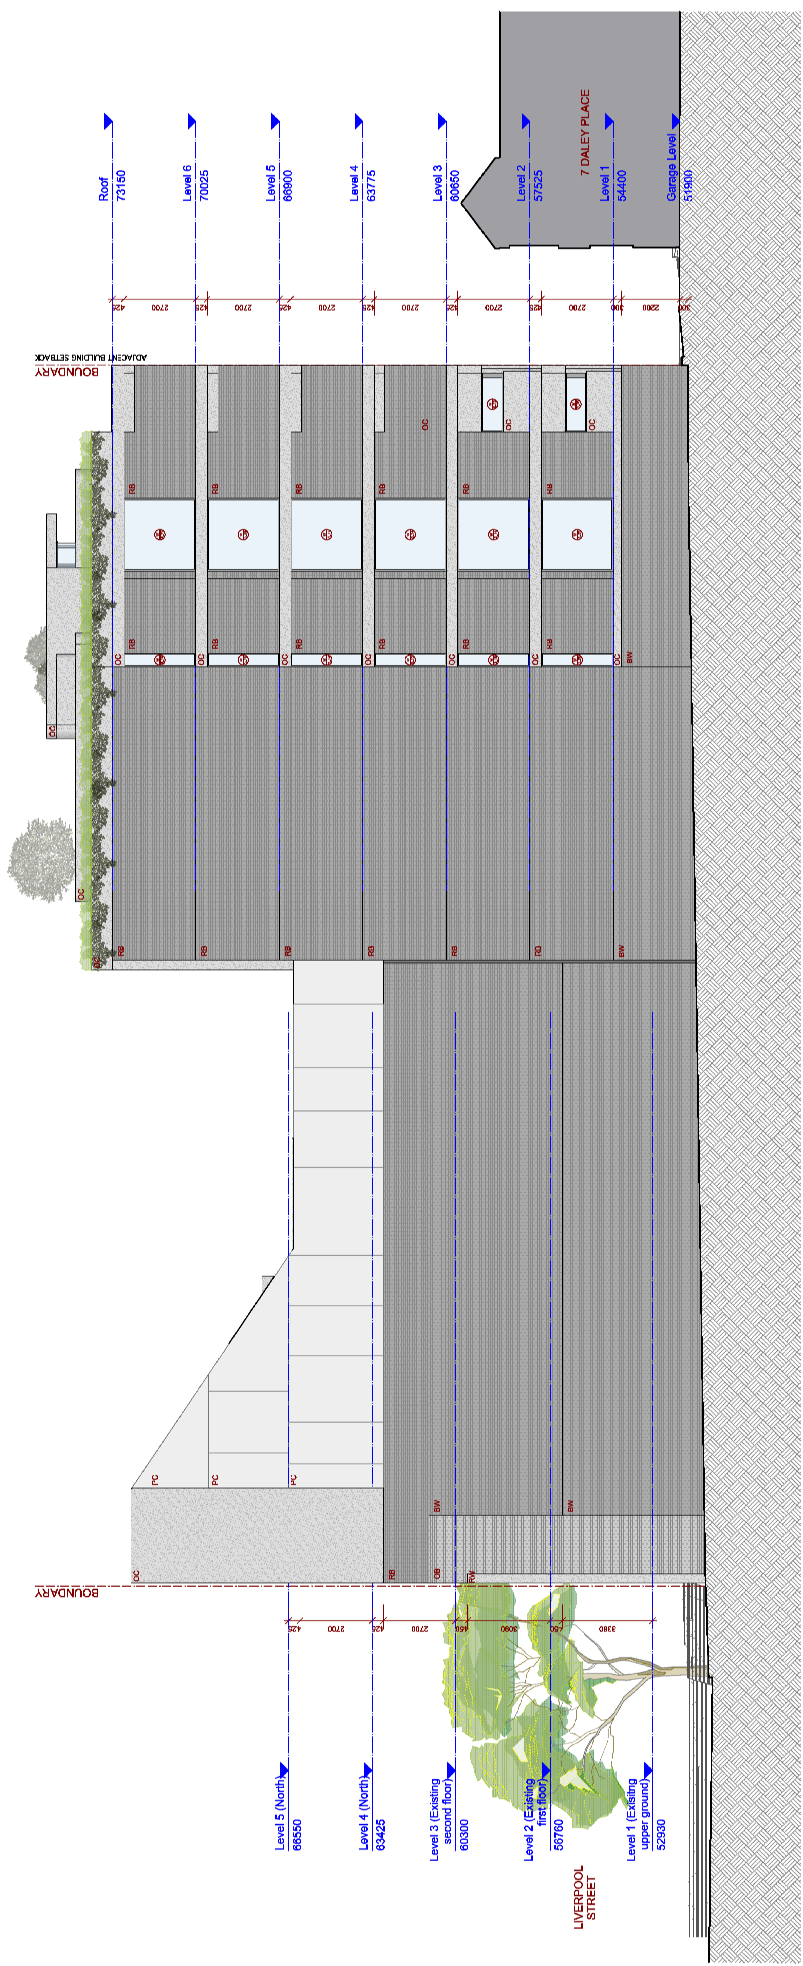

1 Western Elevation  
Scale: 1:100

CLIENT  
**Gumble Pty Ltd**

PROJECT NO.  
**13ksy010**

ADDRESS  
**385 Liverpool Street,  
Darlinghurst**

DRAWN BY  
SP

CHECKED  
GC

Unit 201 . 50 Marshall Street, Sury Hills NSW 2010 T 61.2.9358.1333 F 61.2.9358.1344 e-mail mail@xpace.com.au

AMENDMENTS

NO	DATE	ISSUE
1	14.11.20	ISSUED TO CONSULTANTS
2	14.11.20	ISSUED TO CONSULTANTS
TITLE  
**Western Elevation**

SCALE  
**1:100 @A1**

DATE  
**3\_04**

PROJECT NO.  
**13ksy010**

ADDRESS  
**385 Liverpool Street,  
Darlinghurst**

DRAWN BY  
SP

CHECKED  
GC

Unit 201 . 50 Marshall Street, Sury Hills NSW 2010 T 61.2.9358.1333 F 61.2.9358.1344 e-mail mail@xpace.com.au

© Copyright - All rights reserved. No part of this design to be altered or reproduced without written permission