



TRAFFIC GUIDANCE SCHEME

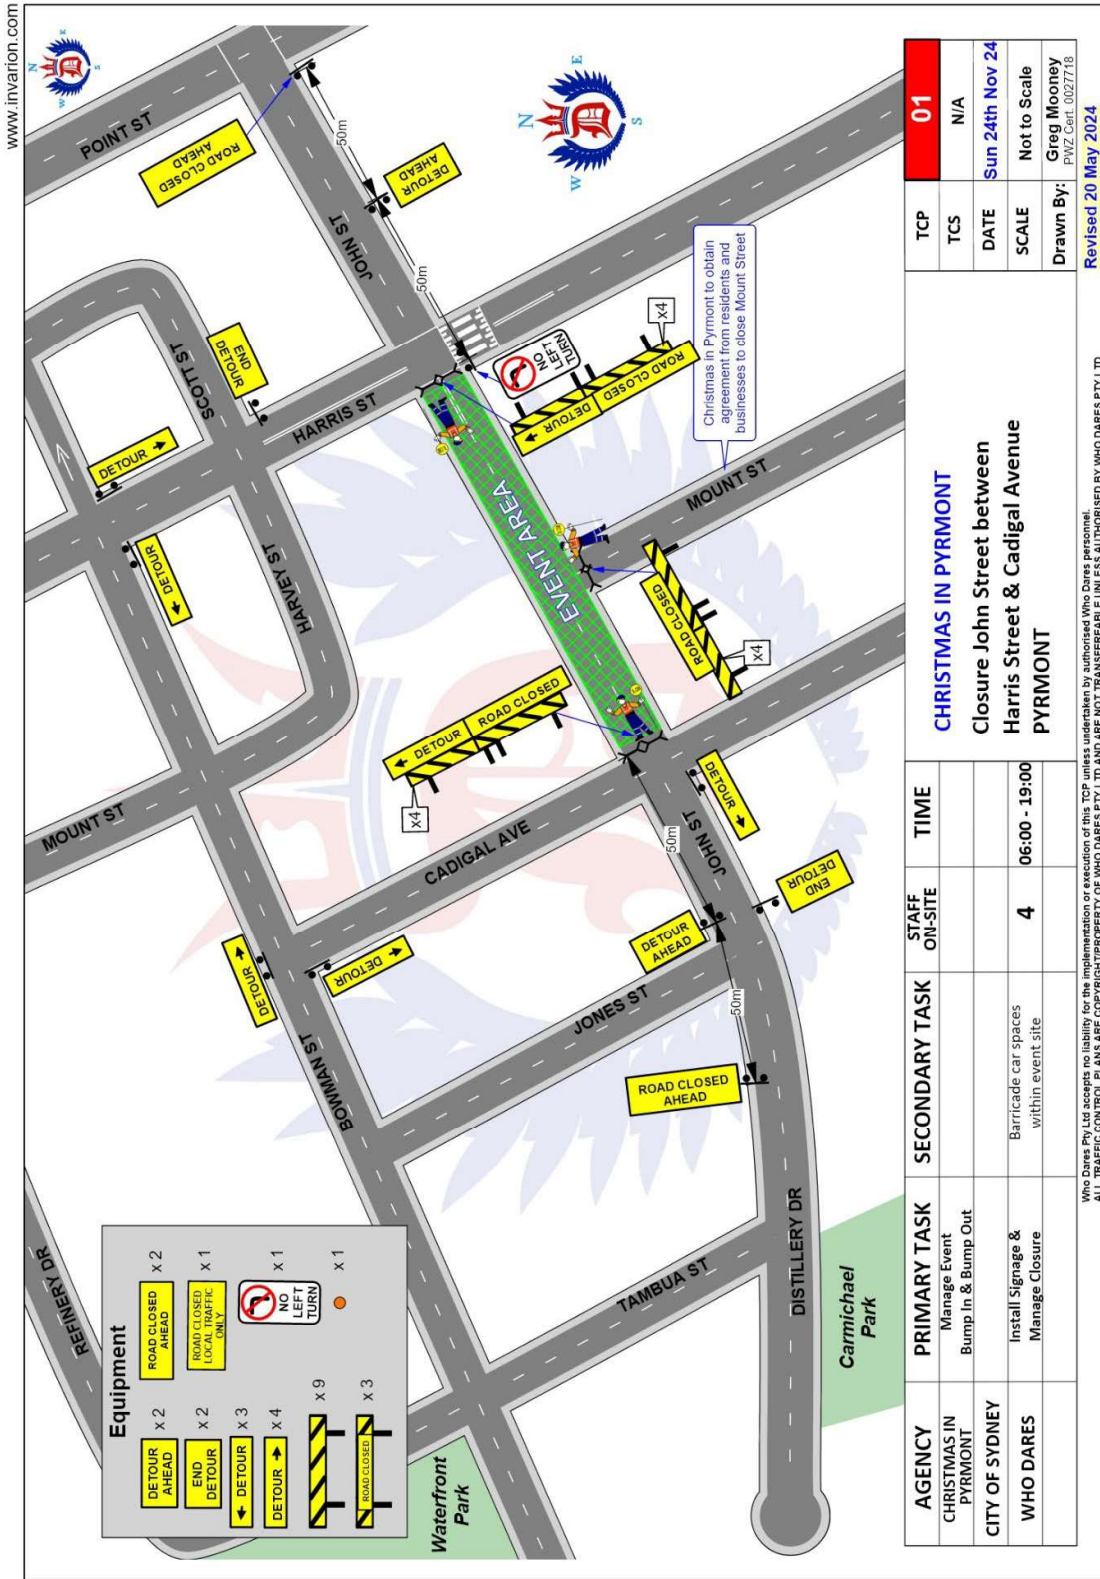

BARRICADING MAP

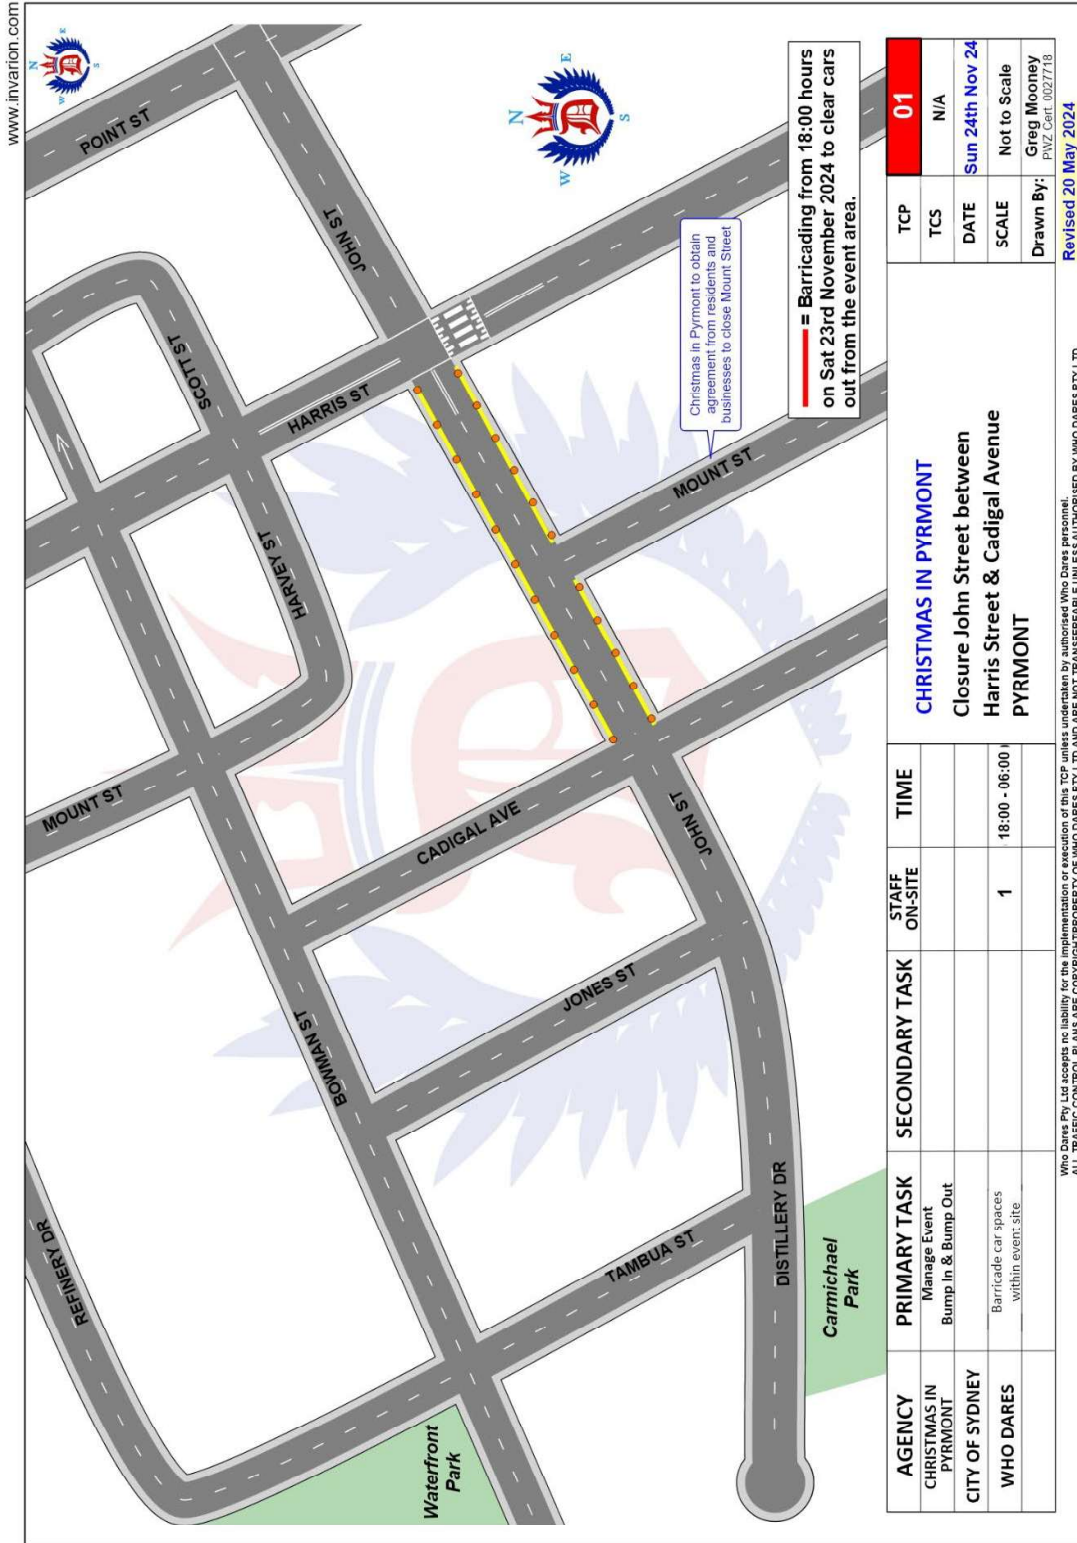

AGENCY	PRIMARY TASK	SECONDARY TASK	STAFF ON-SITE	TIME	TCP
CHRISTMAS IN PYRMONT	Manage Event				01
CITY OF SYDNEY	Bump In & Bump Out				N/A
WHO DARES	Barricade car spaces within event site		1	18:00 - 06:00	DATE Sun 24th Nov 24
					SCALE Not to Scale
					Drawn By: Greg Mooney PWZ Ref: 0027718

Who Dares Pty Ltd accepts no liability for the implementation or execution of this TCP unless undertaken by authorised Who Dares personnel.
 ALL TRAFFIC CONTROL PLANS ARE COPYRIGHT PROPERTY OF WHO DARES PTY LTD AND ARE NOT TRANSFERABLE UNLESS AUTHORISED BY WHO DARES PTY LTD.
 Revised 20 May 2024