

# **Attachment B**

## **Selected Architectural Drawings**



























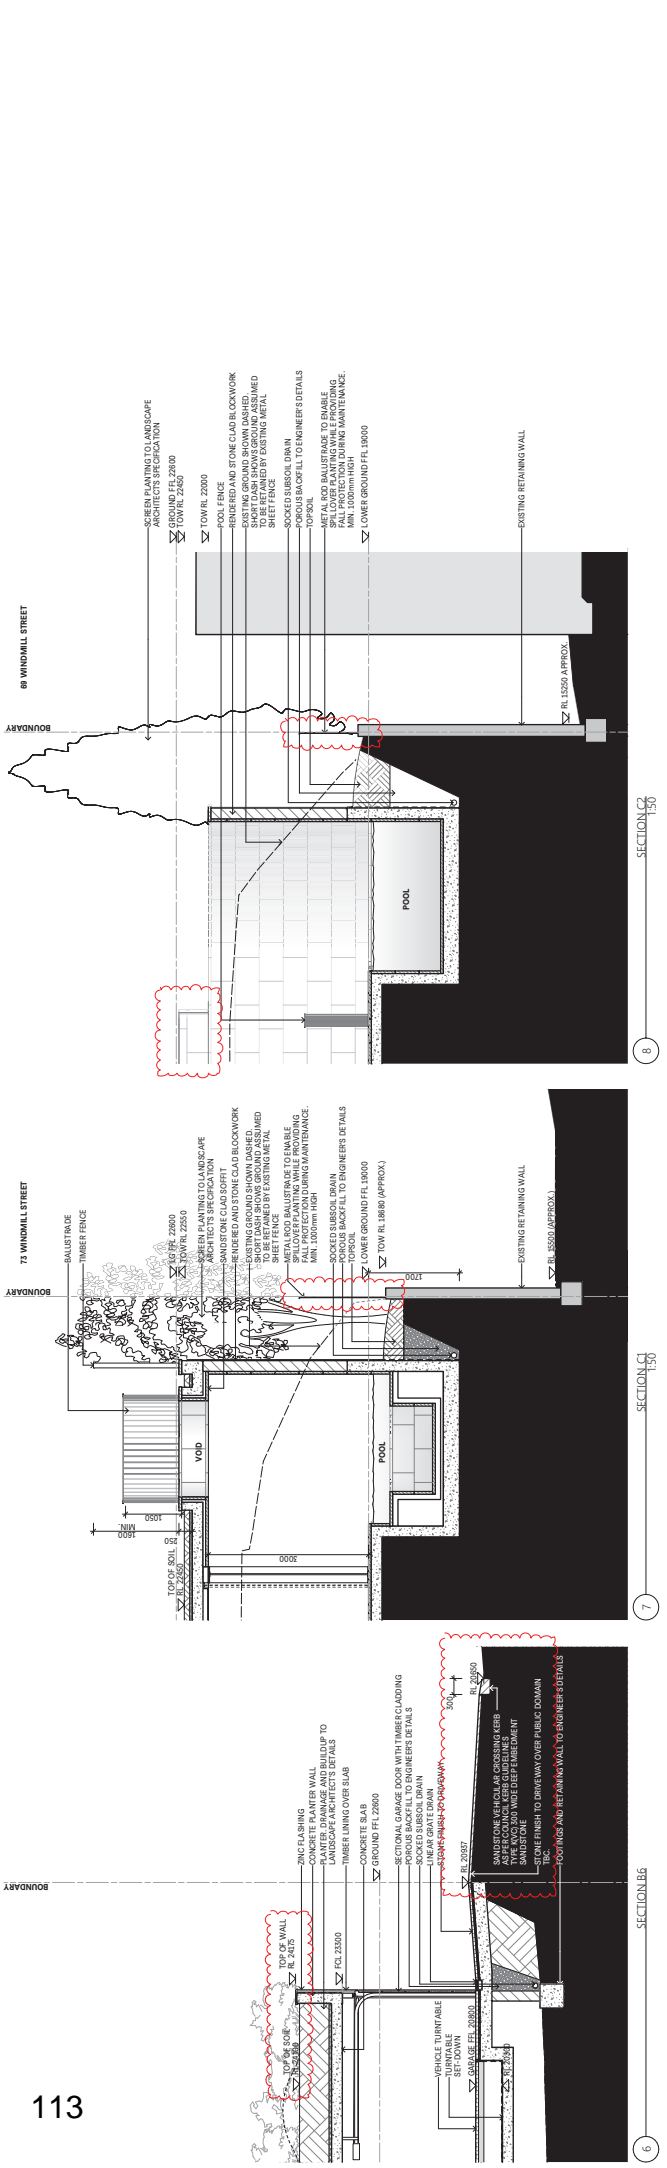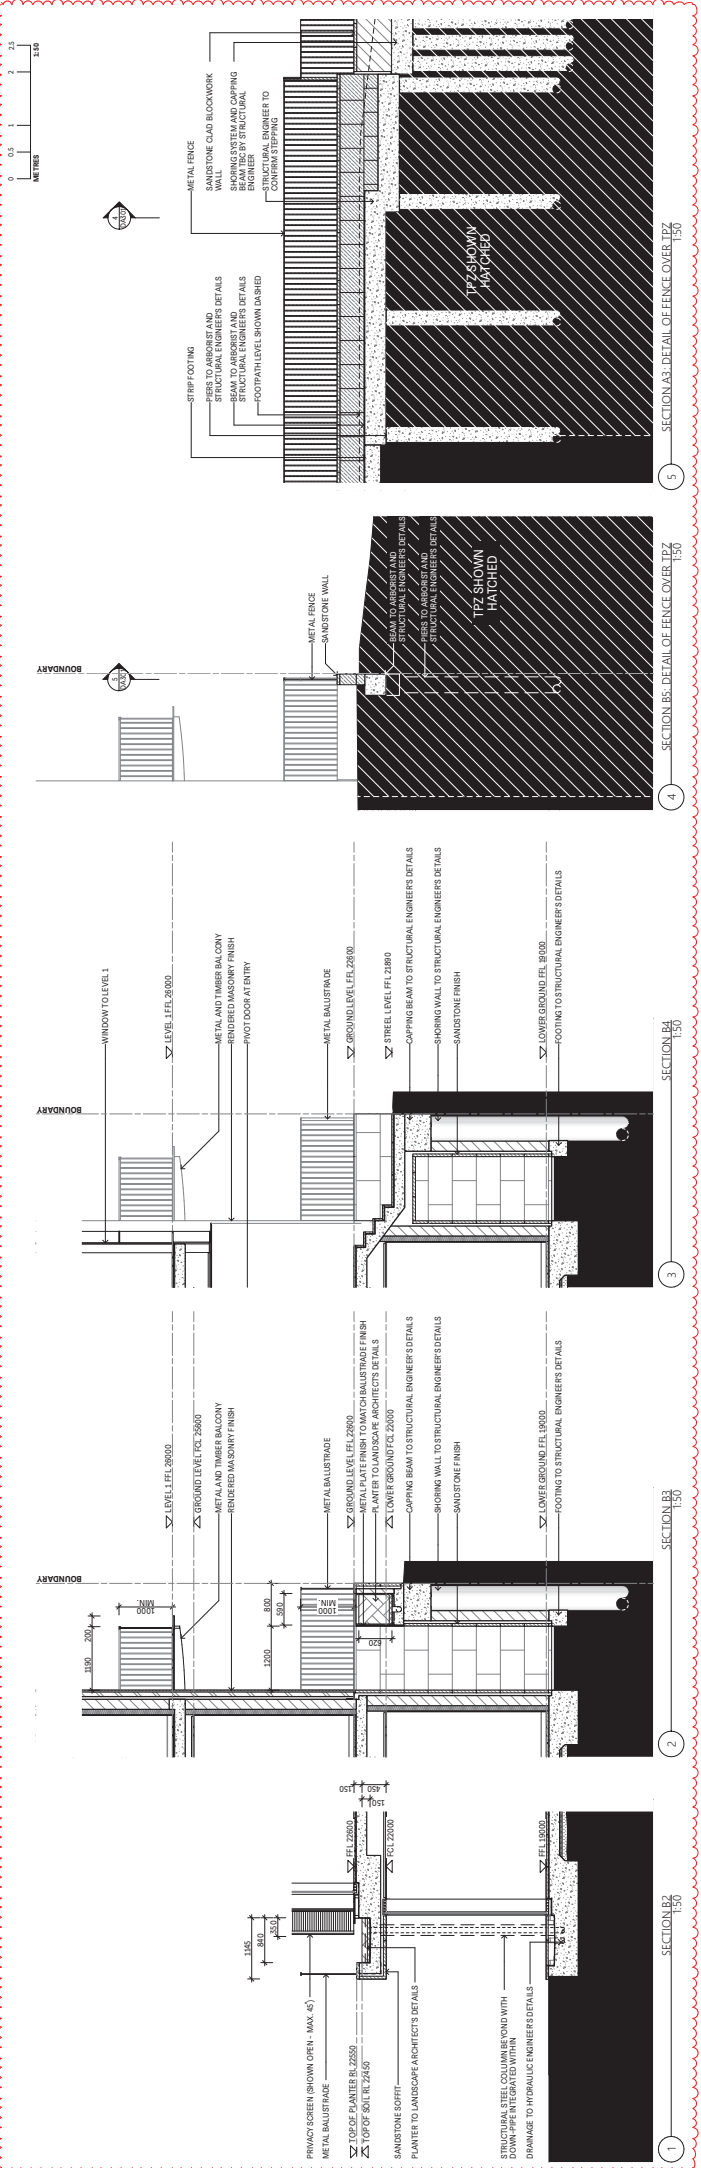













































MONTAGES NOT UPDATED FOR THIS SUBMISSION



PHOTOMONTAGE LOOKING SOUTH ACROSS COURTYARD











