
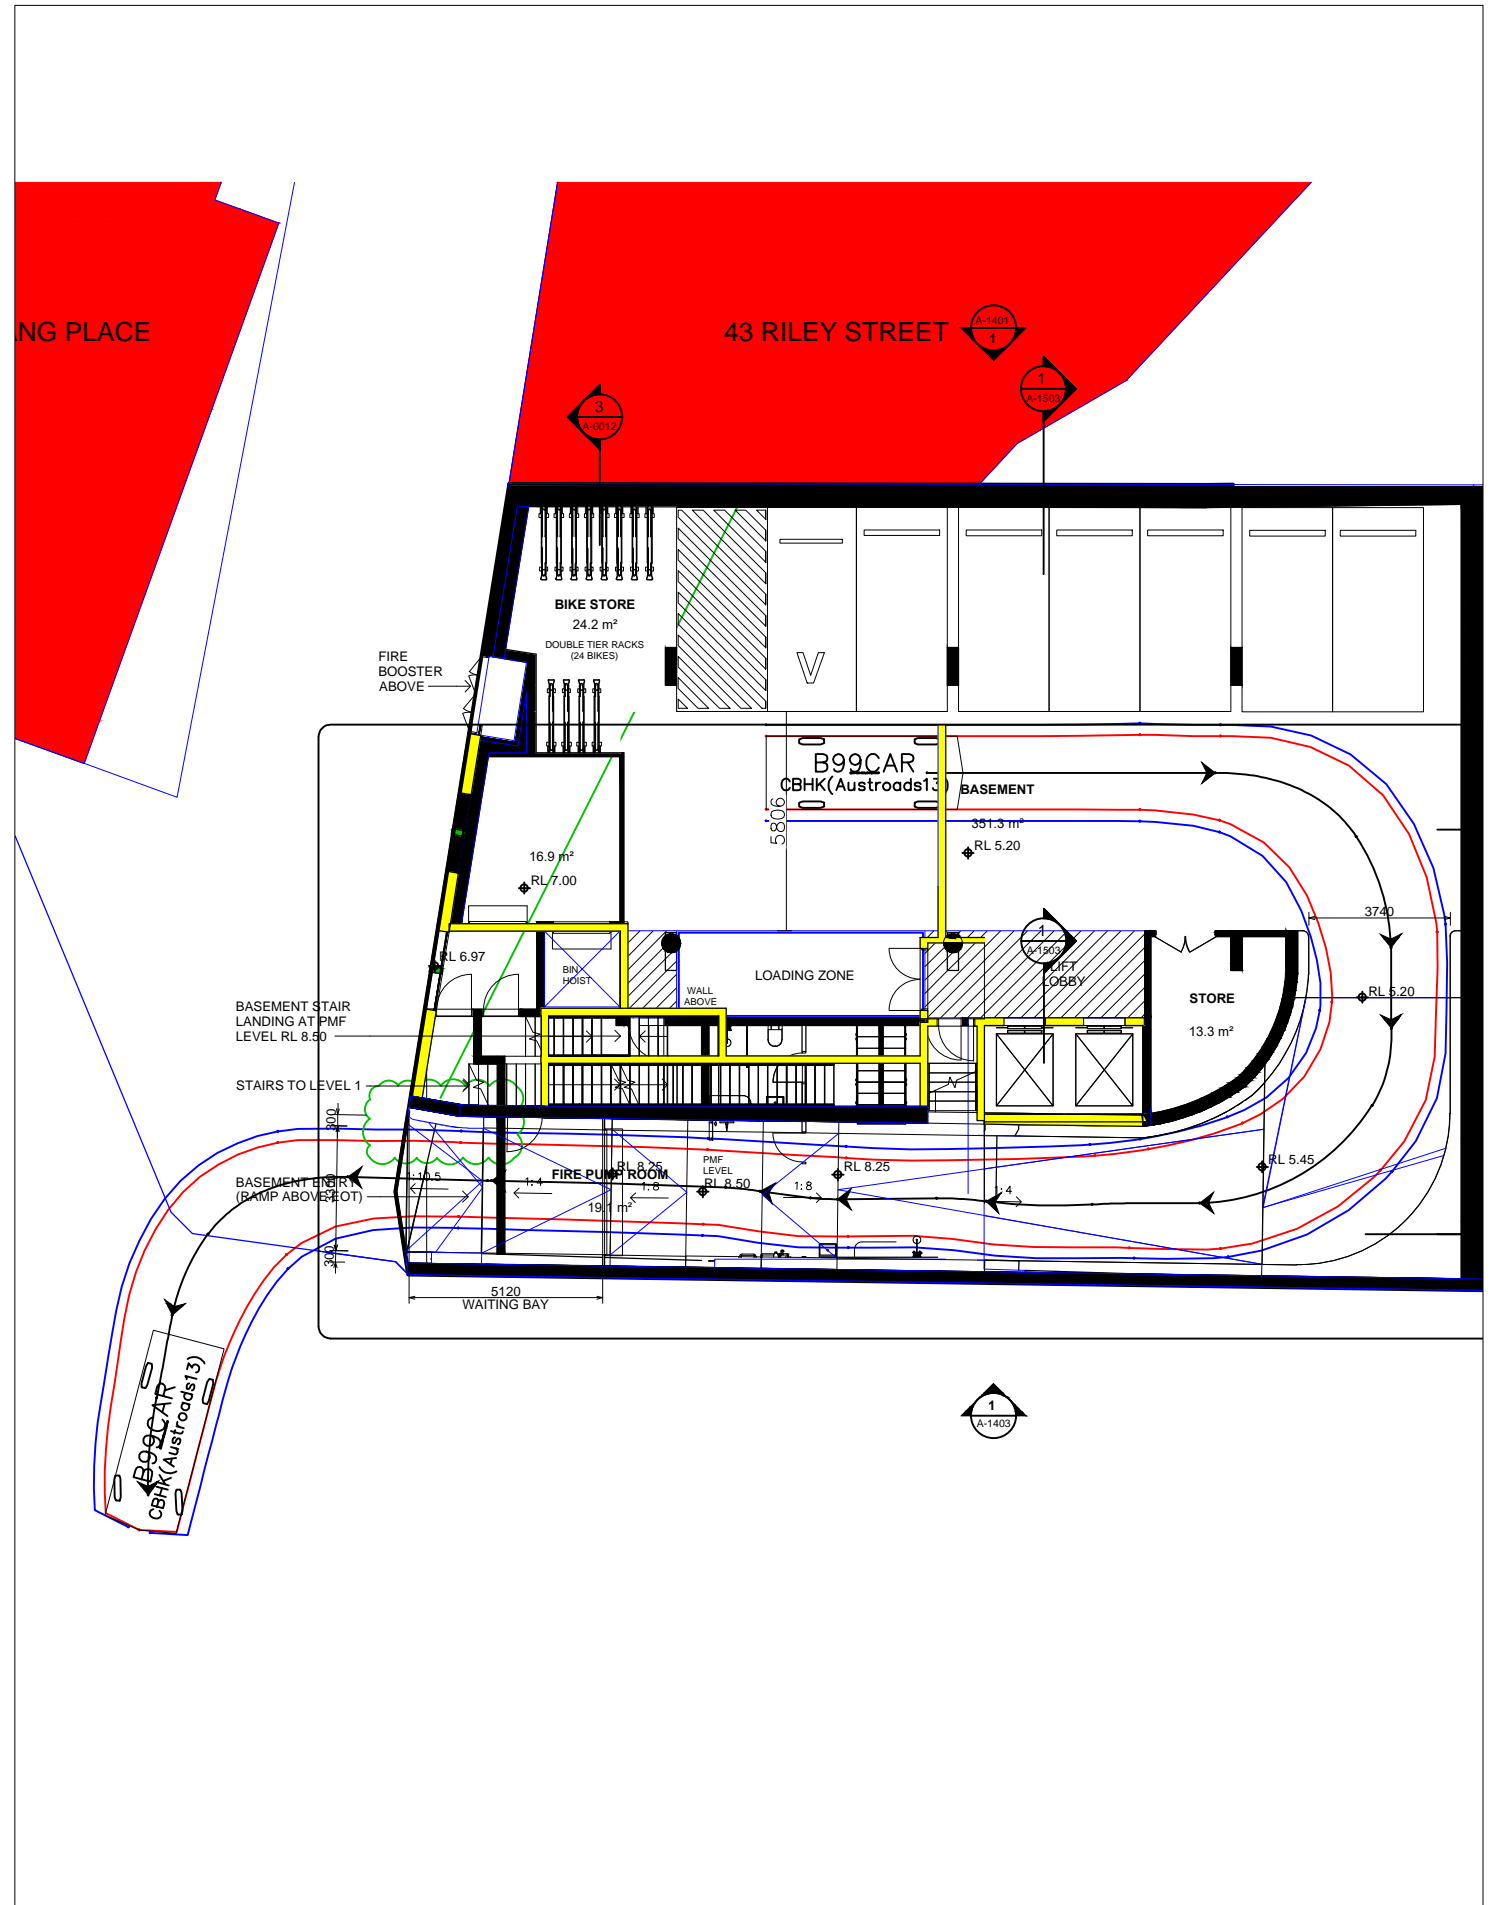


Attachment A11

Swept Path Diagrams

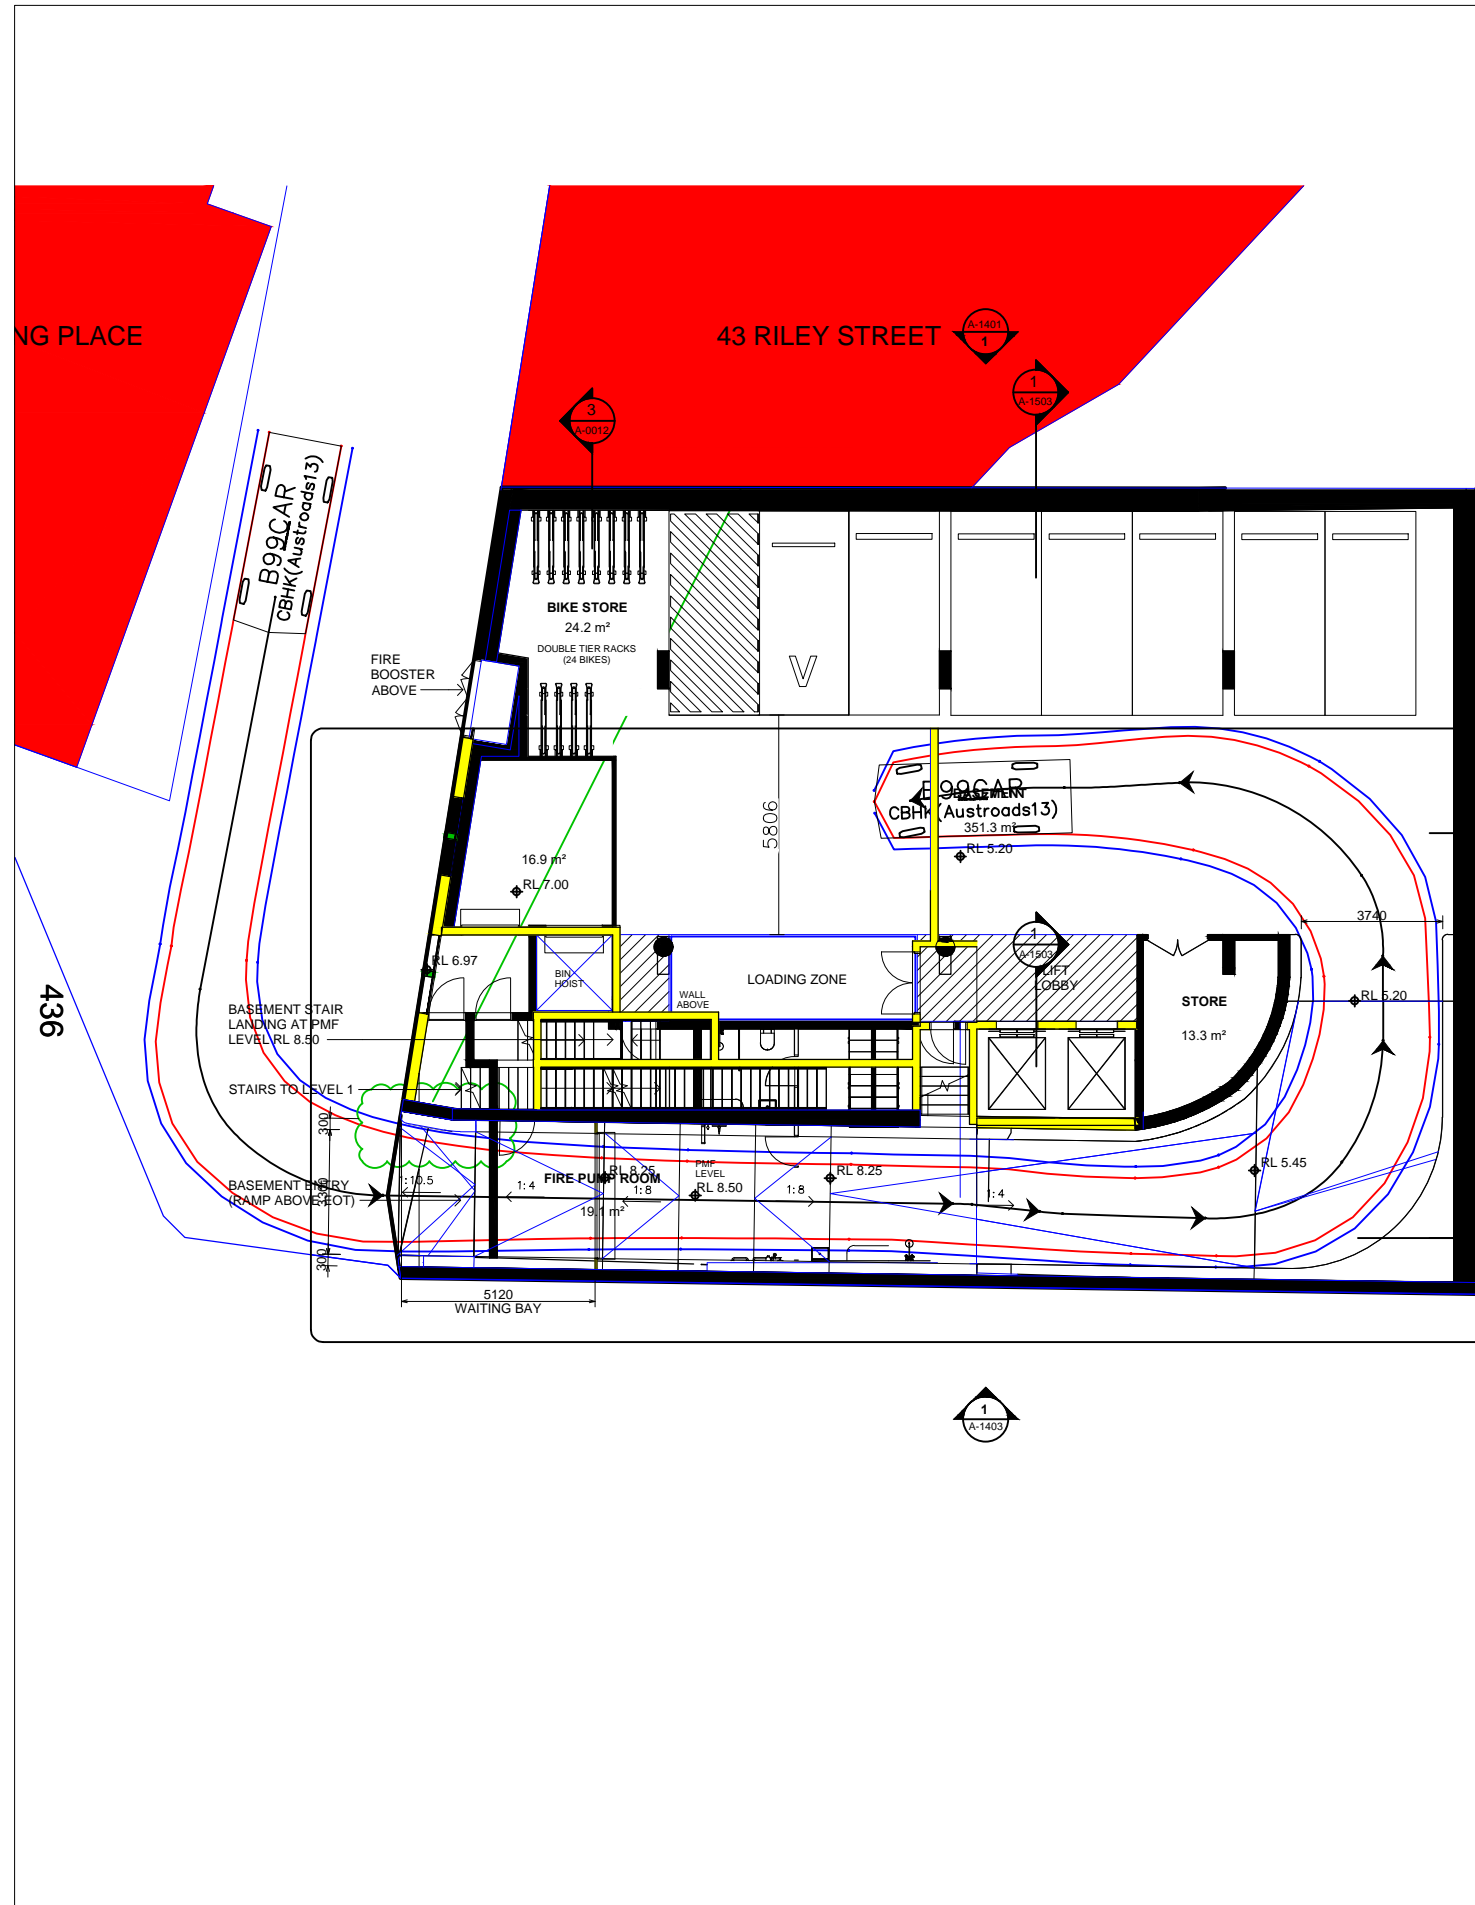

NOTE:
 SKETCH PLAN ONLY. PROPERTY BOUNDARIES, UTILITIES, KERBLINES & DIMENSIONS ARE SUBJECT TO SURVEY AND FINAL DESIGN. TRAFFIC MEASURES PROPOSED IN THIS PLAN ARE CONCEPT ONLY AND ARE SUBJECT TO FINAL DESIGN BY CIVIL ENGINEERS. THIS PLAN SHOULD NOT BE USED FOR COMPLIANCE CERTIFICATION OR FOR CONSTRUCTION.

— Swept Path of Vehicle Body
 — Swept Path of Clearance to Vehicle Body

B99 VEHICLE SWEEP PATHS