

NOTES



KEY PLAN

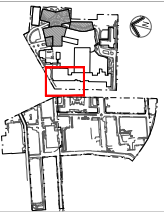

PROJECT MANAGER
TSA

CLIENT
Health
NSW Local Health District
Health
NSW Infrastructure
CPB

ARCHITECT
JACOBS
BATESSMART
NIESEN MAJICOTT + NELLE

PROJECT
RECONSTRUCTION

TTW
Structural
Traffic
Facade

DRAWING TITLE
MW - LINEMARKING AND SIGNAGE PLAN - EMERGENCY DEPARTMENT ARRIVAL

STATUS
APPROVED FOR CONSTRUCTION


DRAWN
WW

CHECKED
TD

SCALE @ B1
1:100

DRAWING NO.
RPA-CIV-TTW/ORG-MW-012334

REVISION
01

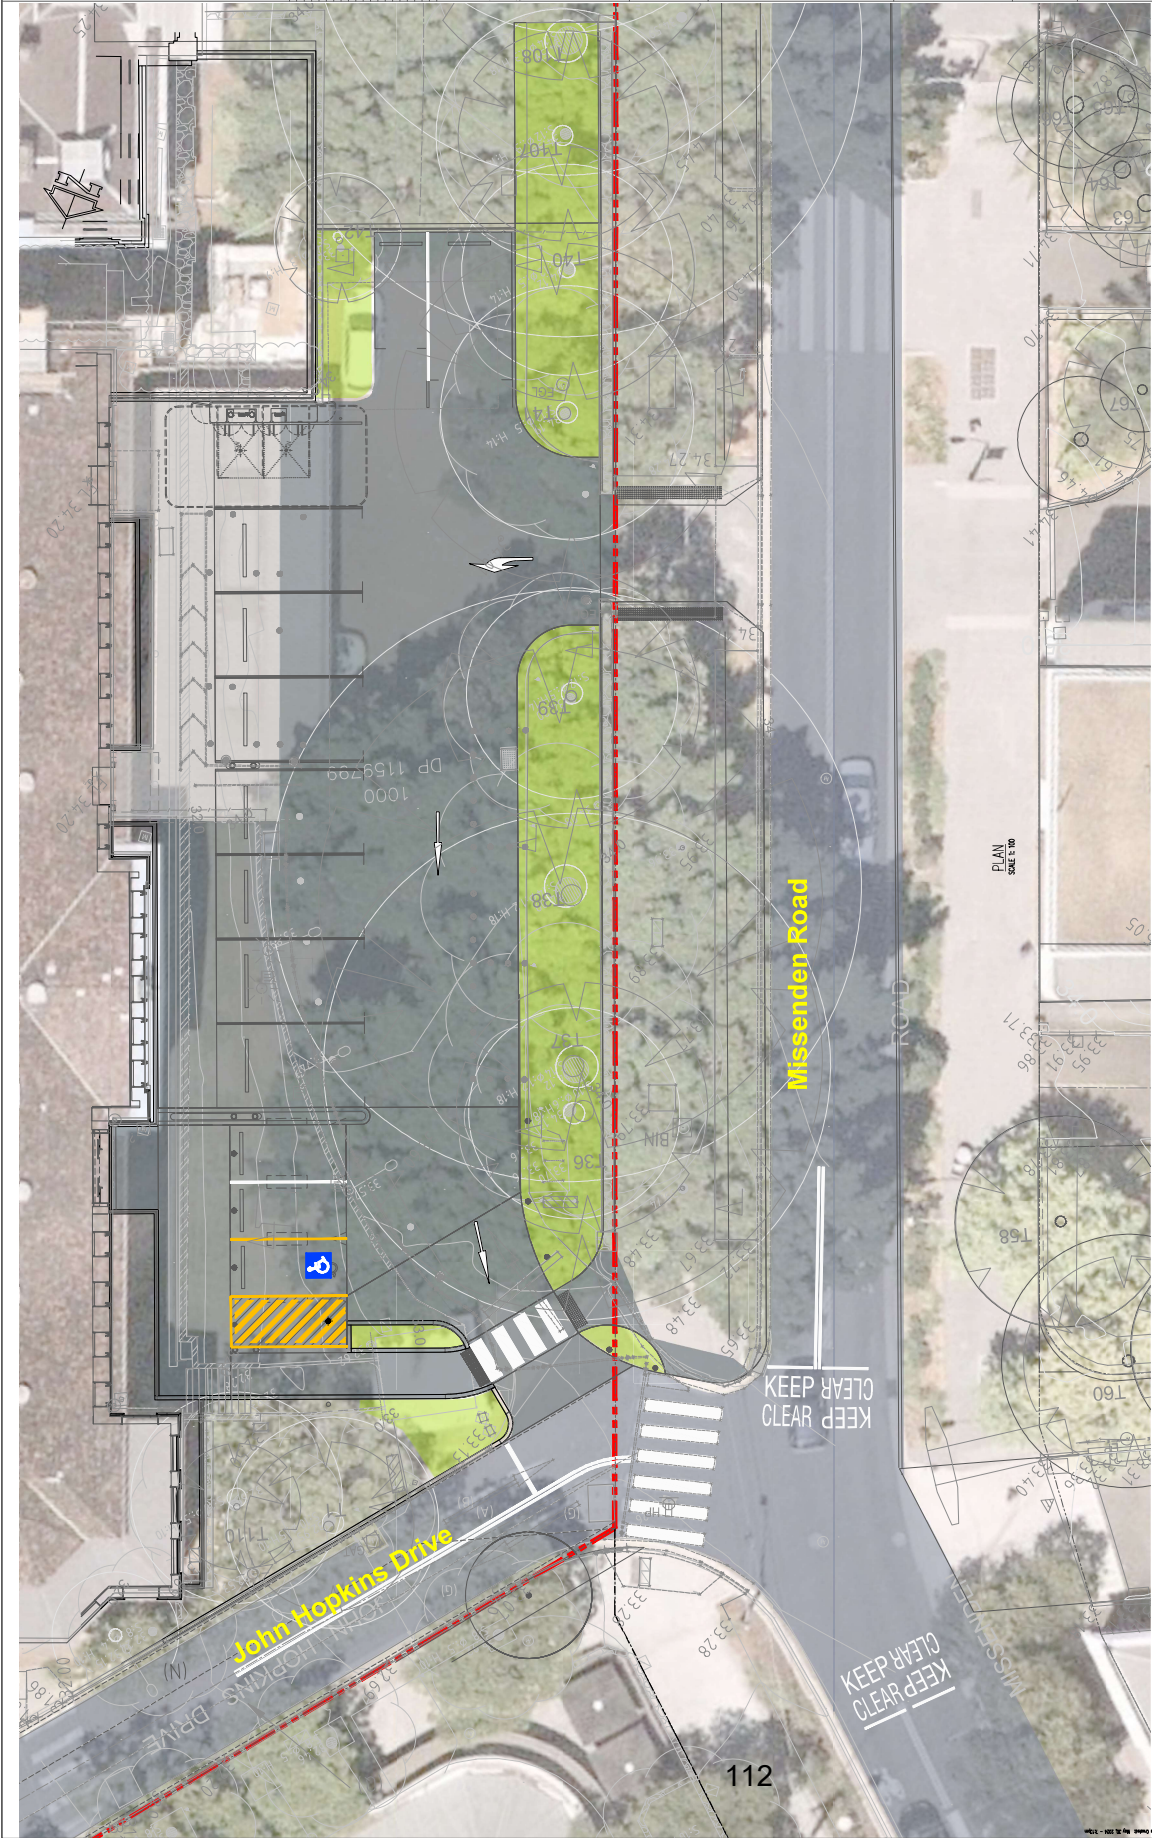

SCALE

SCALE 1:100
0 1 2 3 4 5
AT ORIGINAL SIZE