


Sydney Gay and Lesbian  
**MARDI GRAS**

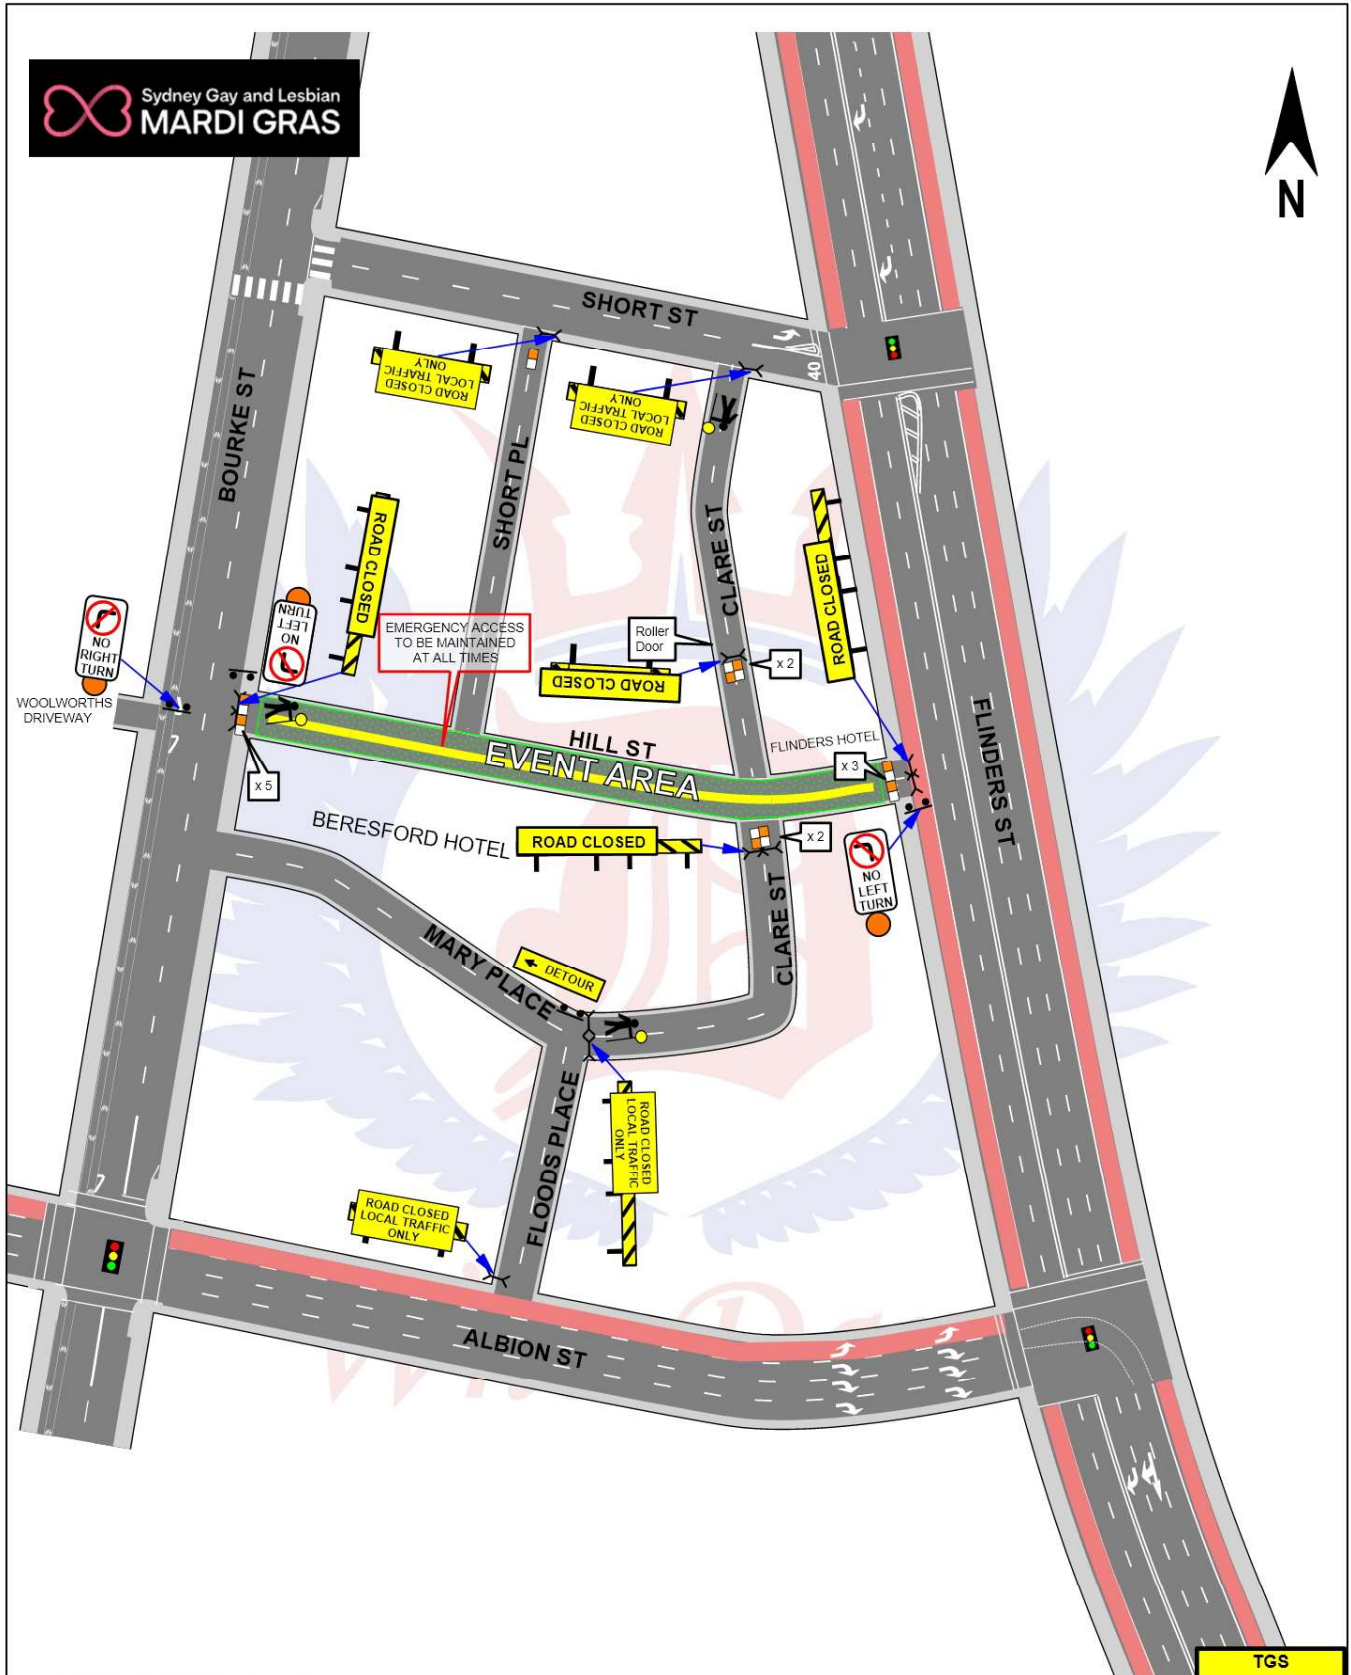

SYDNEY GAY AND LESBIAN MARDI GRAS		Hill St SURRY HILLS "Laneway"		AS AT 25 JUL 24		TGS <b>901</b>	
AGENCY	PRIMARY TASK	SECONDARY TASK	STAFF ON-SITE	TIMES	Sector:		
TfNSW					Date:	Sun 2 Mar 25	
POLICE					Scale:	Not to Scale	
WHO DARES	Deliver & Install Equipment	Maintain Closure	4	2359- 0200 SAT - MON	Scale:	Not to Scale	
MARDI GRAS					Drawn By:	Greg Mooney TCT 0027718 PWZ	

Who Dares Pty Ltd accepts no liability for the implementation or execution of this TGS unless undertaken by authorised Who Dares personnel.  
ALL TRAFFIC GUIDANCE SCHEMES ARE COPYRIGHT/PROPERTY OF WHO DARES PTY LTD AND ARE NOT TRANSFERABLE UNLESS AUTHORISED BY WHO DARES PTY LTD.

Checked by Glenn Armstrong  
TCT 0026337 PWZ