


TRAFFIC GUIDANCE SCHEME FOR EVENT

Local Government
APPROVED CONTRACTOR

NOTE
Cato Location Services Pty. do not accept responsibility if any traffic guidance scheme is not implemented by Cato Location Services Pty.

INSTALL DATE: 22 FEBRUARY 2025
INSTALL TIMES: 0800 - 2330

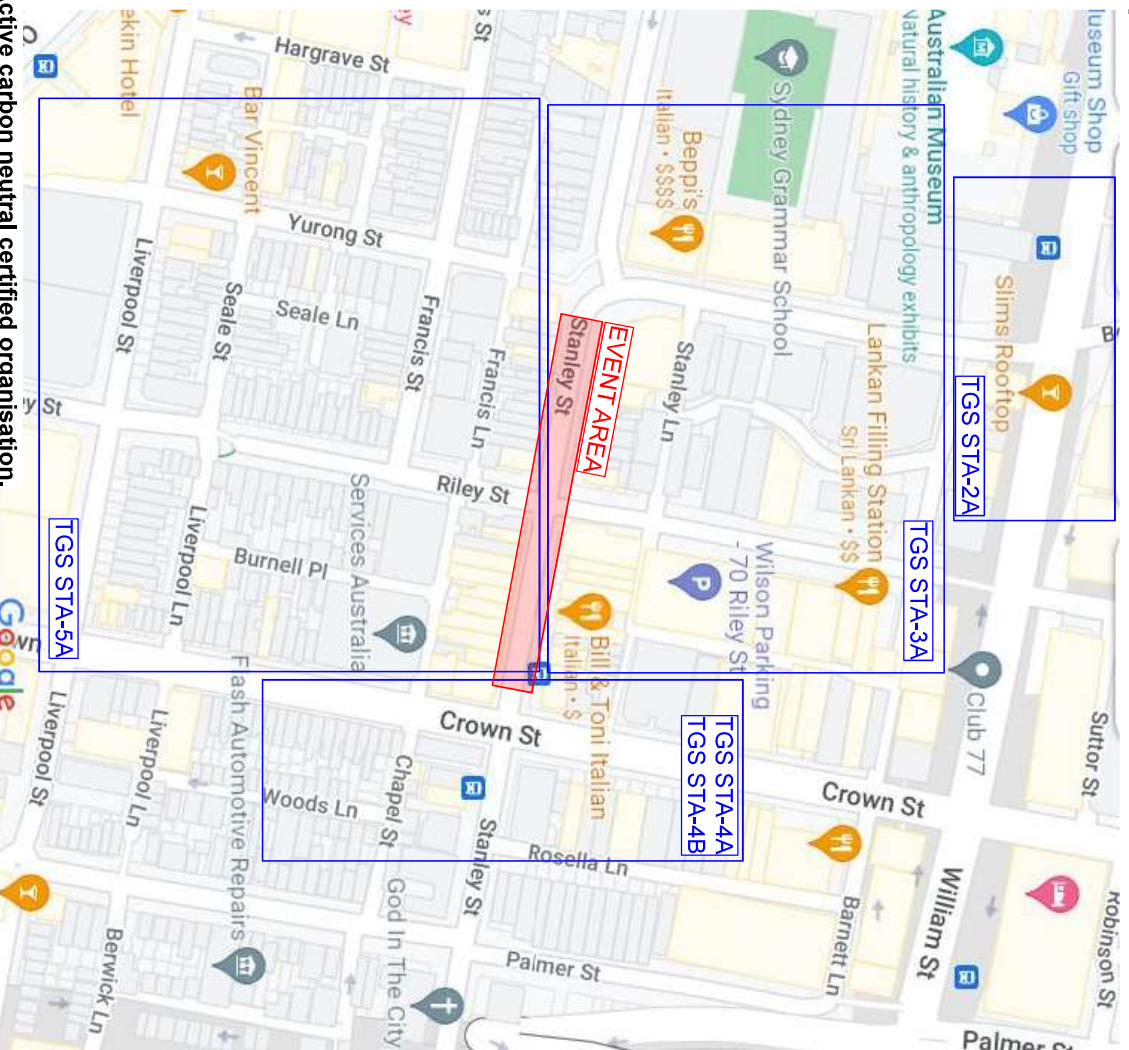

A Climate Active carbon neutral certified organisation.

NOTES:

1. THIS TRAFFIC GUIDANCE SCHEME HAS BEEN DRAWN IN ACCORDANCE WITH AS 1742.3 AND "TRAFFIC CONTROL AT WORKSITES" MANUAL, V6.1
2. SIGNS & DEVICES ARE TO BE PLACED IN ACCORDANCE WITH THIS TGS. MODIFICATION MAY BE MADE BY PERSONS HOLDING A VALID PREPARE WORKZONE TAP QUALIFICATION ONLY.
3. THIS DOCUMENT IS COPYRIGHT PROPERTY OF CATALOLOCATION SERVICES PTY LTD. THIS DRAWING SHALL ONLY BE USED FOR THE PURPOSE FOR WHICH IT IS INTENDED.
4. UNAUTHORISED USE OF THIS DRAWING IS PROHIBITED

© COPYRIGHT



COUNCIL:		DRAWN BY:		DATE:		PROJECT:		PLAN No:	
SYDNEY		KATERINA STEWART		01/10/2024		"SYDNEY STREETS - DARLINGHURST"		STA-1	
APPROVAL REQUIRED:		CERT:		ORIGINAL SIZE:		CLIENT:		VARIANT:	
LOCAL		TCT 0039300		A4 LANDSCAPE		CITY OF SYDNEY		(A)	
STATE		X		TCT 0040880		CONTACT:		TYPE:	
OTHER		K. Stewart		N		GLEN WOOLGAR		REV:	
		Kumar		NTS		PHONE:		TCP	
						02 9255 9168		8.0	

TRAFFIC GUIDANCE SCHEME FOR EVENT

Local Government
Approved Contractor


NOTE

INSTALL DATE: 22 FEBRUARY 2025
INSTALL TIMES: 0800 - 2330



inc. cones to be installed with signs

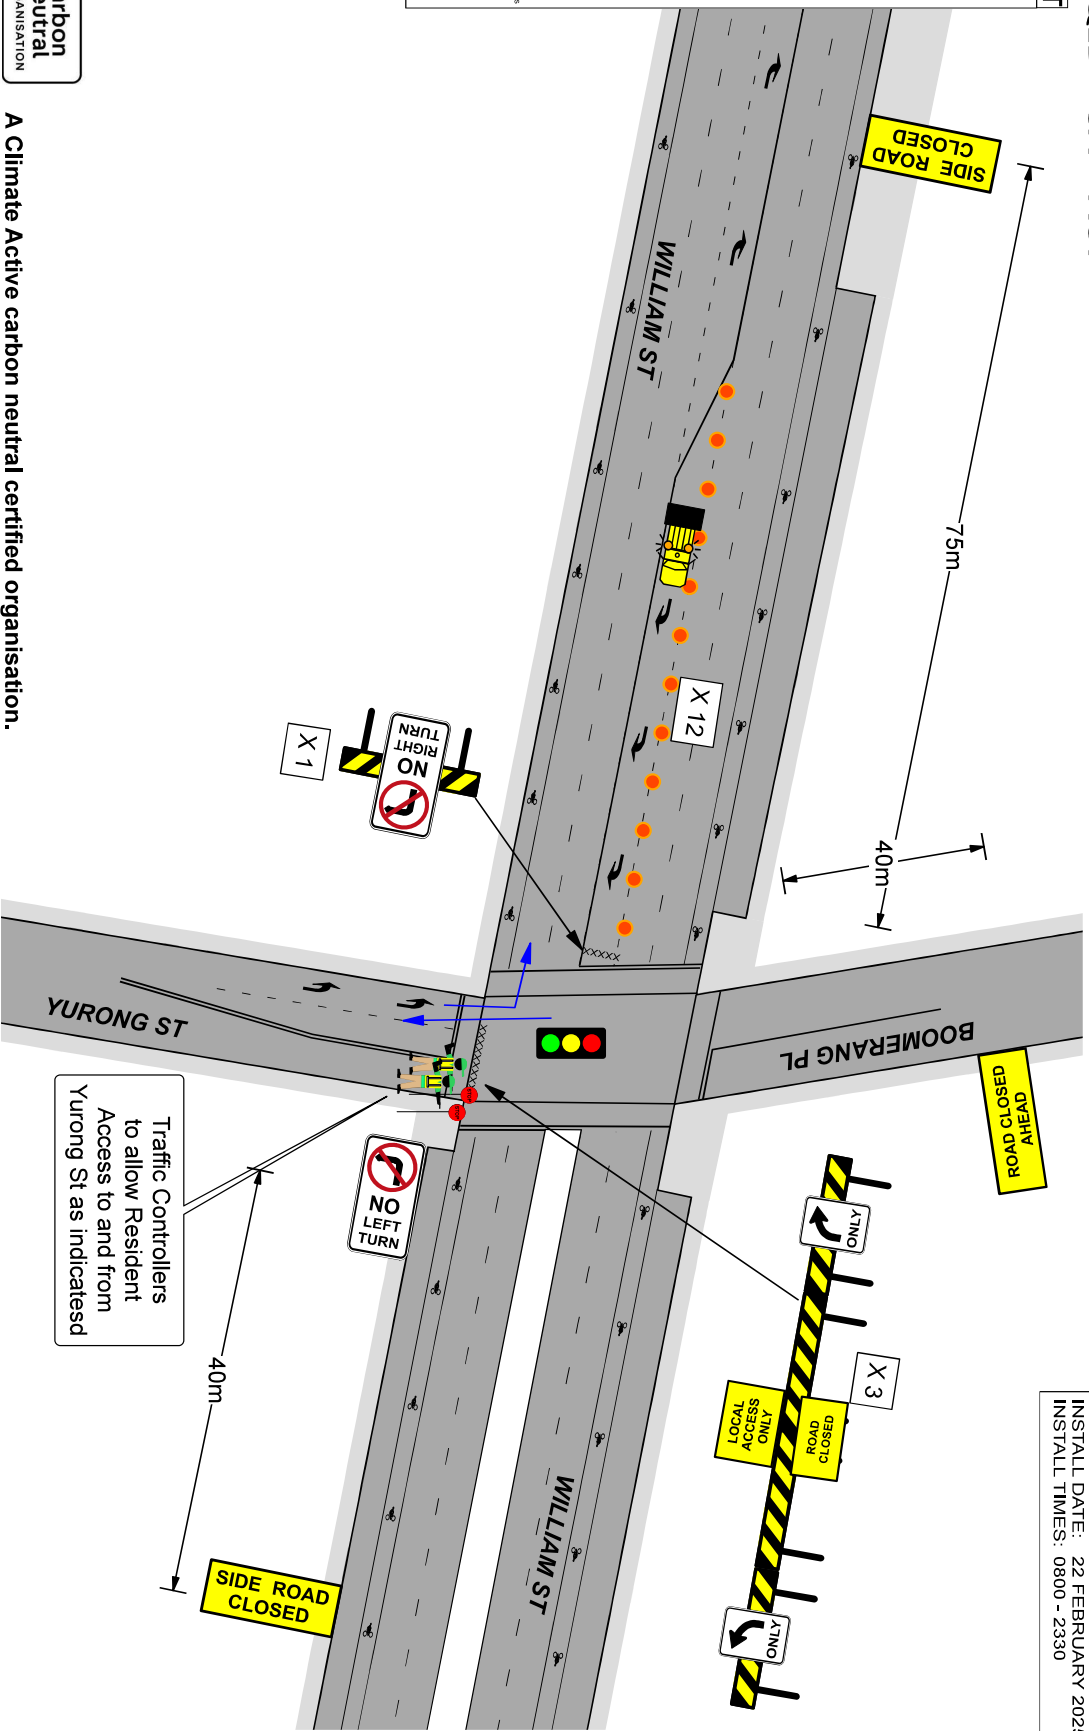

A Climate Active carbon neutral certified organisation.



SEE TGS "STA-3A"

NOTES:

1. THIS TRAFFIC GUIDANCE SCHEME HAS BEEN DRAWN IN ACCORDANCE WITH AS 1742.3 AND "TRAFFIC CONTROL AT WORKSITES" MANUAL, V6.1
2. SIGNS & DEVICES ARE TO BE PLACED IN ACCORDANCE WITH THIS TGS. MODIFICATION MAY BE MADE BY PERSONS HOLDING A VALID PREPARE WORKZONE TMP QUALIFICATION ONLY.
3. ALL SIGNS AND DEVICES USED MUST COMPLY WITH AUSTRALIAN STANDARDS AS 1742.3
4. THIS DOCUMENT IS FOR USE ONLY FOR THE PURPOSES OF THIS DRAWING. UNAUTHORISED USE OF THIS DRAWING IS PROHIBITED.

© COPYRIGHT




COUNCIL:	SYDNEY	DRAWN BY:	KATERINA STEWART	AUTHORISED BY:	KIERAN CATO	DATE:	01/10/2024	PROJECT:	"SYDNEY STREETS - DARLINGHURST"	PLAN No:	STA-2
APPROVAL REQUIRED:	LOCAL	CERT:	TCT 0039300	CERT:	TCT 0040880	ORIGINAL SIZE:	A4 LANDSCAPE	CLIENT:	CITY OF SYDNEY	VARIANT:	(A)
STATE:	X	OTHER:	K, Stewart	OTHER:	K, Cato	CONTACT:	GLEN WOOLGAR	PHONE:	02 9255 9168	TYPE:	TCP
OTHER:						NTS				REV:	8.0

MANIFEST

INSTALL DATE: 22 FEBRUARY 2025
INSTALL TIMES: 0800 - 2330

TC	X 4
SUPERVISOR	X 1
STOPPING BAY	X 4
ROAD CLOSED	X 8
ROAD CLOSED AHEAD	X 1
DETOUR AHEAD	X 1
DETOUR	X 1
ONLY	X 2
CONES	X 18
ROAD CLOSED	X 5

Incl. cones to be installed with signs

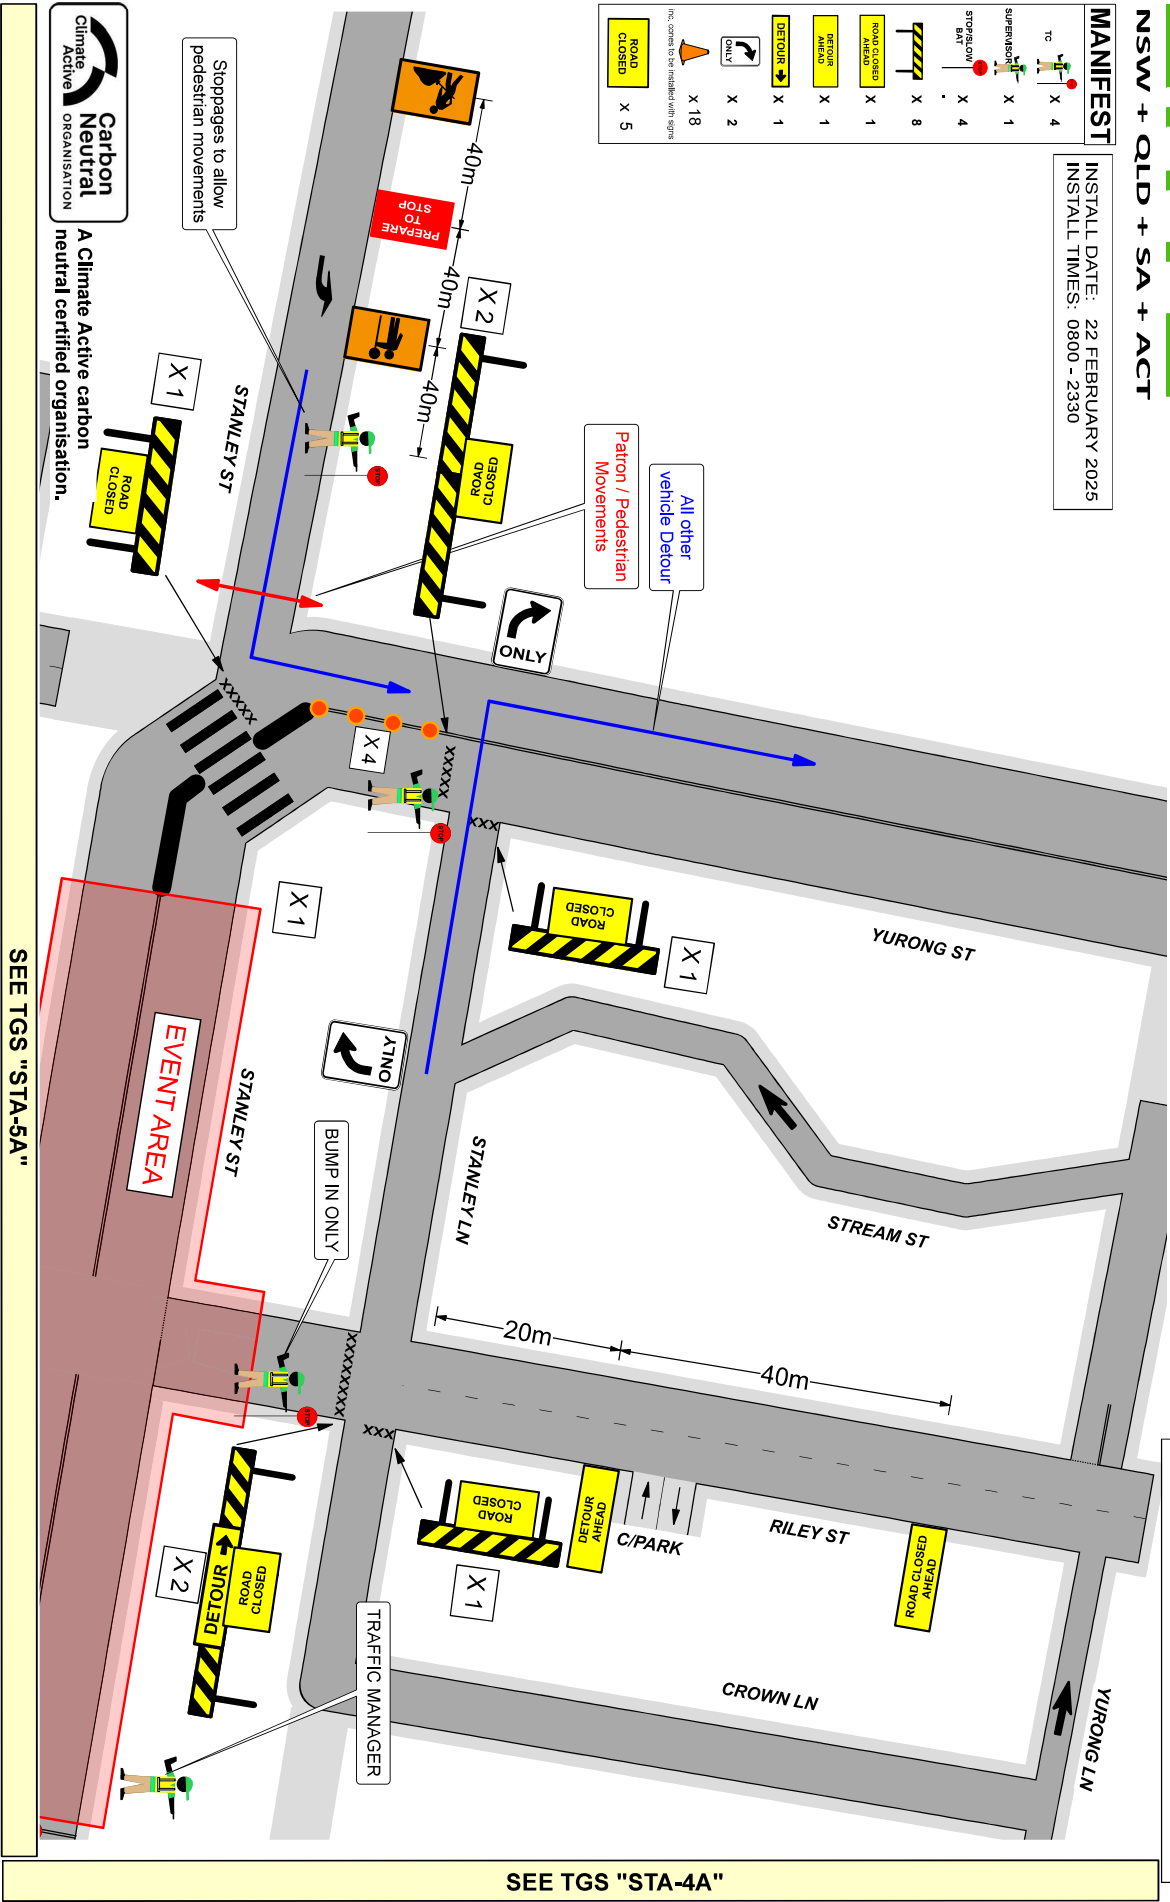

A Climate Active carbon neutral certified organisation.

NOTES:

1. THIS TRAFFIC GUIDANCE SCHEME HAS BEEN DRAWN IN ACCORDANCE WITH AS 1742.3 AND "TRAFFIC CONTROL AT WORKSITES" MANUAL, V6.1
2. SIGNS & DEVICES ARE TO BE PLACED IN ACCORDANCE WITH THIS TGS. MODIFICATION MAY BE MADE BY PERSONS HOLDING A VALID PREPARE WORKZONE TMR QUALIFICATION ONLY.
3. ALL SIGNS AND DEVICES USED MUST COMPLY WITH AUSTRALIAN STANDARD AS 1742.3.
4. THIS DOCUMENT IS FOR USE ONLY FOR THE PURPOSES FOR WHICH IT IS INTENDED. THIS DOCUMENT IS NOT BE USED FOR ANY OTHER PURPOSE FOR WHICH IT IS INTENDED. UNAUTHORISED USE OF THIS DRAWING IS PROHIBITED.

© COPYRIGHT



SEE TGS "STA-5A"

SEE TGS "STA-4A"

NOTE

TRAFFIC GUIDANCE SCHEME FOR EVENT

COUNCIL:		DRAWN BY:		DATE:		PROJECT:	
SYDNEY		MICHAEL PARKER		01/10/2024		"SYDNEY STREETS - DARLINGHURST" STANLEY & YURONG ST DARLINGHURST	
APPROVAL REQUIRED:		CERT:		AUTHORISED BY:		CLIENT:	
LOCAL		X		KIERRAN CATO		CITY OF SYDNEY	
STATE		X		TCT 0050831		CONTACT:	
OTHER		X		TCT 0040880		GLEN WOOLGAR	
		Mans		A4 LANDSCAPE		PHONE:	
		Kumara		NTS		02 9265 9168	
						TYPE:	
						TCP	
						REV:	
						9.0	



NSW + QLD + SA + ACT


TRAFFIC GUIDANCE SCHEME FOR EVENT

NOTE
Cato Location Services P/L do not accept responsibility of any traffic guidance schemes if the traffic management is not implemented by Cato Location Services P/L

SEE CONTINGENCY PLAN FOR EGRESS

MANIFEST

- X 3
- X 1
- X 3
- X 1
- X 1
- X 1
- X 5
- X 1
- X 2
- X 1
- X 1
- X 1
- X 1
- X 4
- X 3
- X 2
- x 35
inc. cones to be installed with signs
- X 1

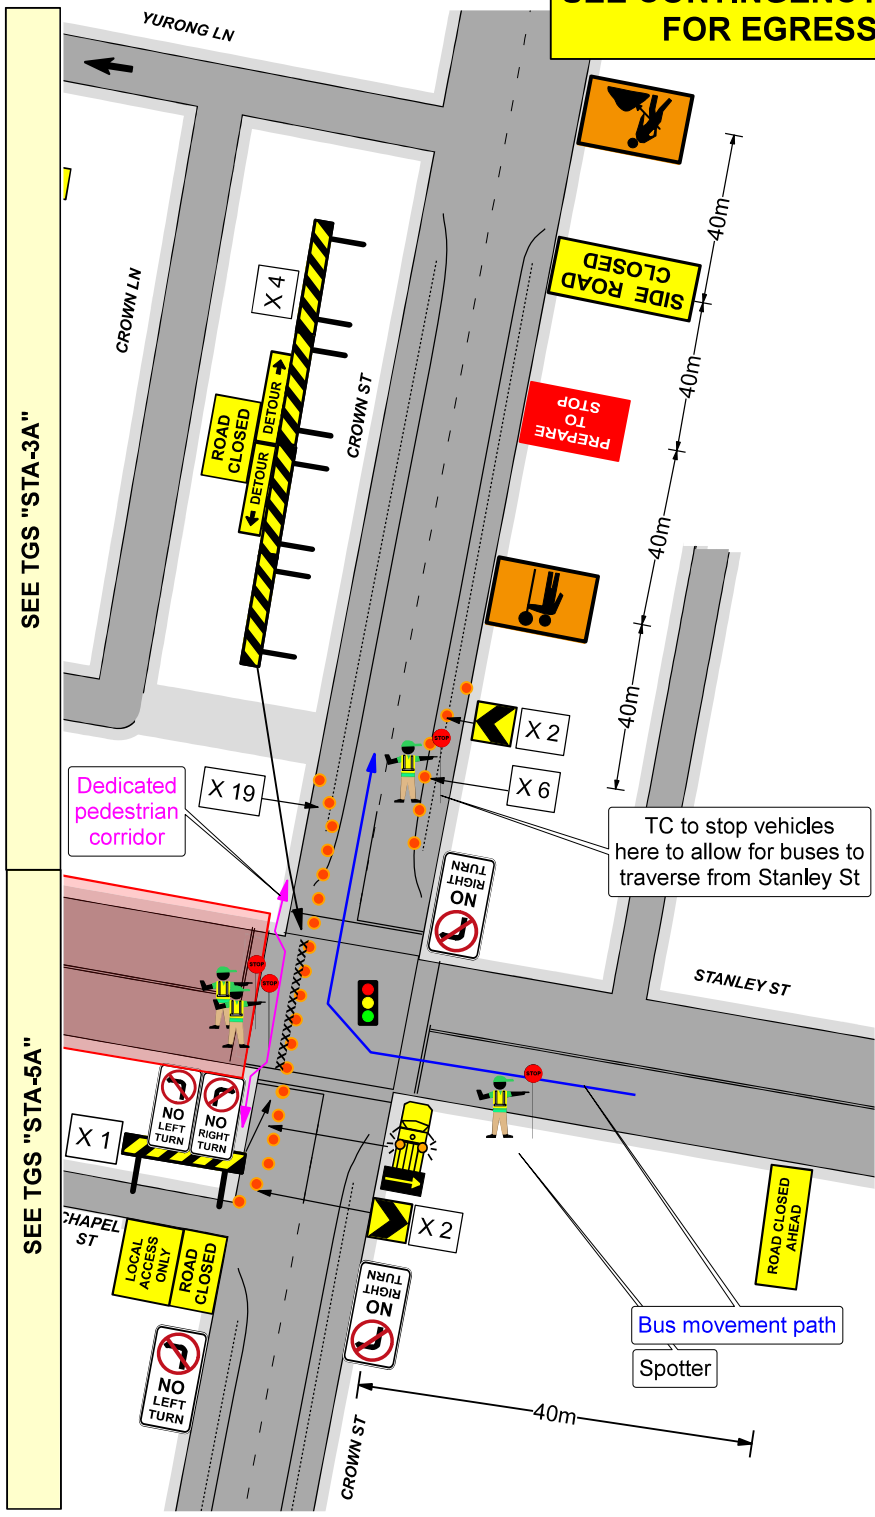

INSTALL DATE: 22 FEBRUARY 2025
INSTALL TIMES: 0800 - 2330



A Climate Active carbon neutral certified organisation.

	COUNCIL:		DRAWN BY:	KATERINA STEWART	AUTHORISED BY:	KIERAN CATO	DATE:	01/10/2024	PROJECT:	"SYDNEY STREETS - DARLINGHURST" STANLEY & CROWN ST DARLINGHURST	PLAN No.:	STA-4
	APPROVAL REQUIRED:		CERT:	TCT 0039300	CERT:	TCT 0040880	ORIGINAL SIZE:	A4 LANDSCAPE	CLIENT:	CITY OF SYDNEY	VARIANT:	(A)
	LOCAL:	X							CONTACT:	GLEN WOOLGAR	TYPE:	TCP
	STATE:	X		<i>K. Stewart</i>	<i>Kieran Cato</i>				PHONE:	02 9265 9168	REV:	9.0
	OTHER:											



NSW + QLD + SA + ACT


TRAFFIC GUIDANCE SCHEME FOR EVENT

NOTE
Cato Location Services P/L do not accept responsibility of any traffic guidance schemes if the traffic management is not implemented by Cato Location Services P/L

CONTINGENCY PLAN FOR EGRESS

MANIFEST

- X 3
- X 1
- X 3
- X 3
- X 3
- X 3
- X 5
- X 1
- X 2
- X 1
- X 1
- X 1
- X 1
- X 4
- X 3
- X 2
- X 35
inc. cones to be installed with signs
- X 1

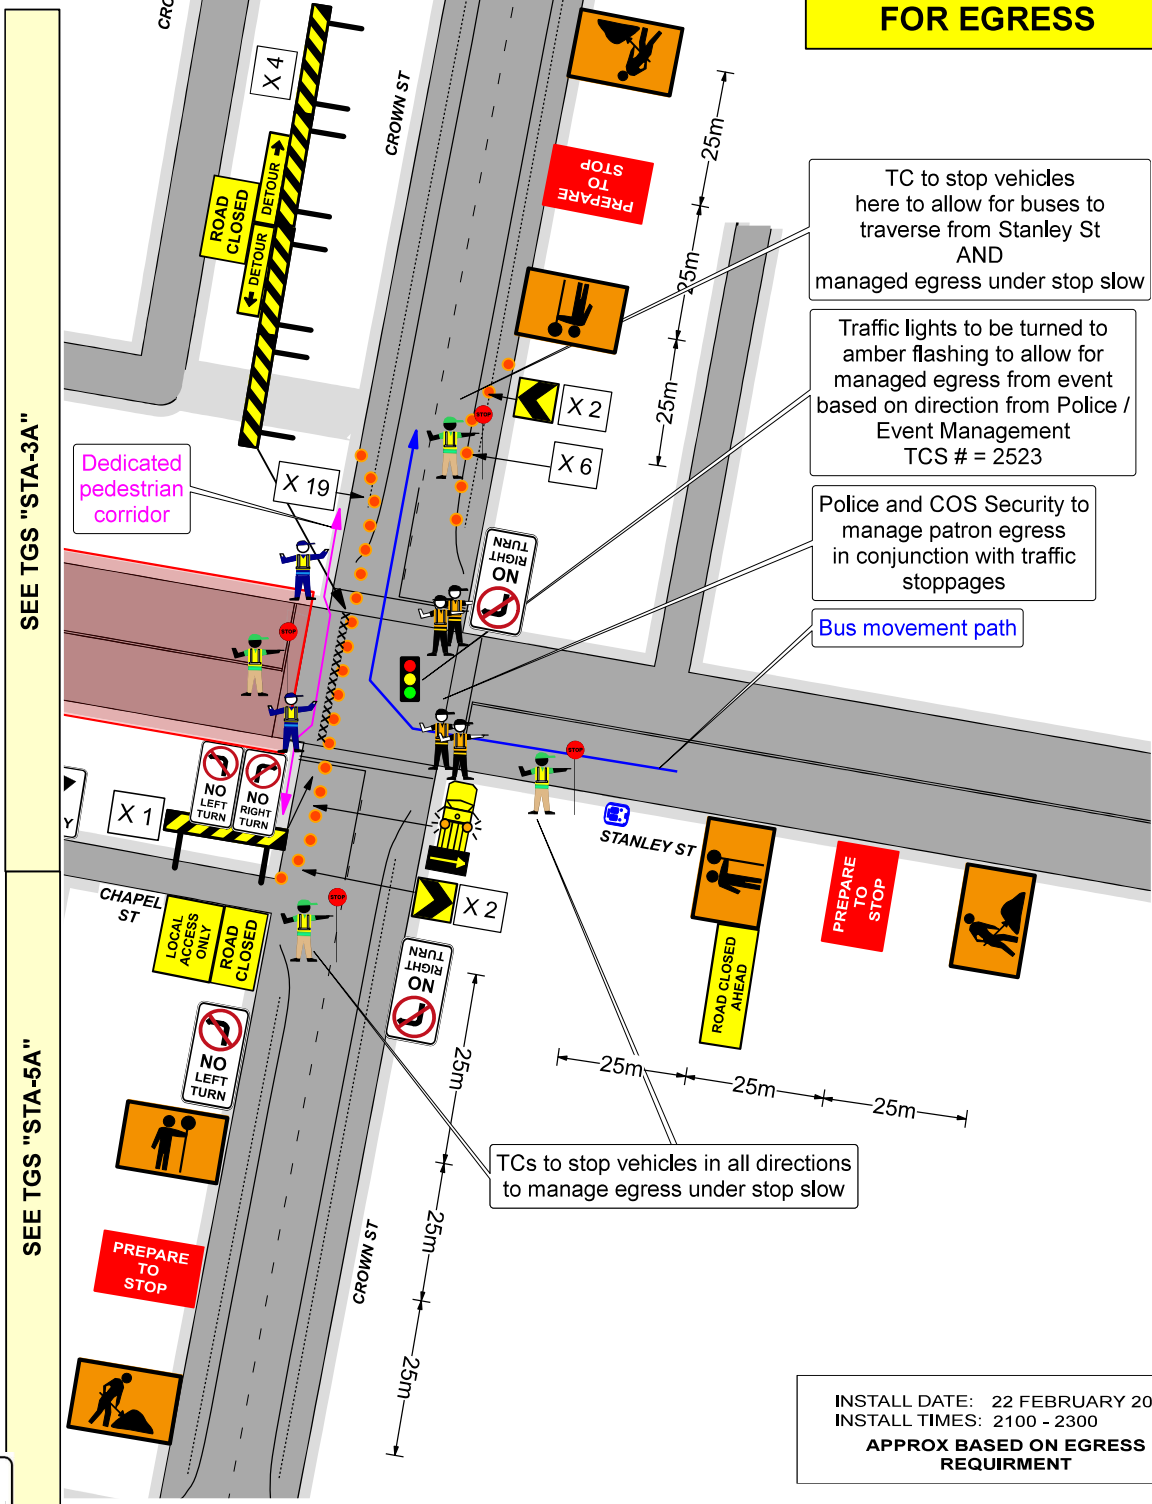

INSTALL DATE: 22 FEBRUARY 2025
INSTALL TIMES: 2100 - 2300
APPROX BASED ON EGRESS REQUIREMENT



A Climate Active carbon neutral certified organisation.


	COUNCIL:	CITY OF SYDNEY	DRAWN BY:	MICHAEL PARKER	AUTHORISED BY:	KIERAN CATO	DATE:	01/10/2024	PROJECT:	"SYDNEY STREETS - DARLINGHURST" STANLEY & CROWN ST DARLINGHURST	PLAN No.:	STA-4
	APPROVAL REQUIRED:	LOCAL	CERT:	TCT 0050831	CERT:	TCT 0040880	ORIGINAL SIZE:	A4 LANDSCAPE	CLIENT:	CITY OF SYDNEY	VARIANT:	(B)
	STATE:	X							CONTACT:	GLEN WOOLGAR	TYPE:	TCP
	OTHER:	X							PHONE:	02 9265 9168	REV:	2.0

NOTE

MANIFEST

T.C.	X 3
STOP/SLOW BAY	X 3
ROAD CLOSED AHEAD	X 4
ROAD CLOSED	X 3
LOCAL ACCESS ONLY	X 2
DETOUR	X 2
DETOUR ONLY	X 1
ROAD CLOSED	X 3
	X 19

Inc cones to be installed with signs

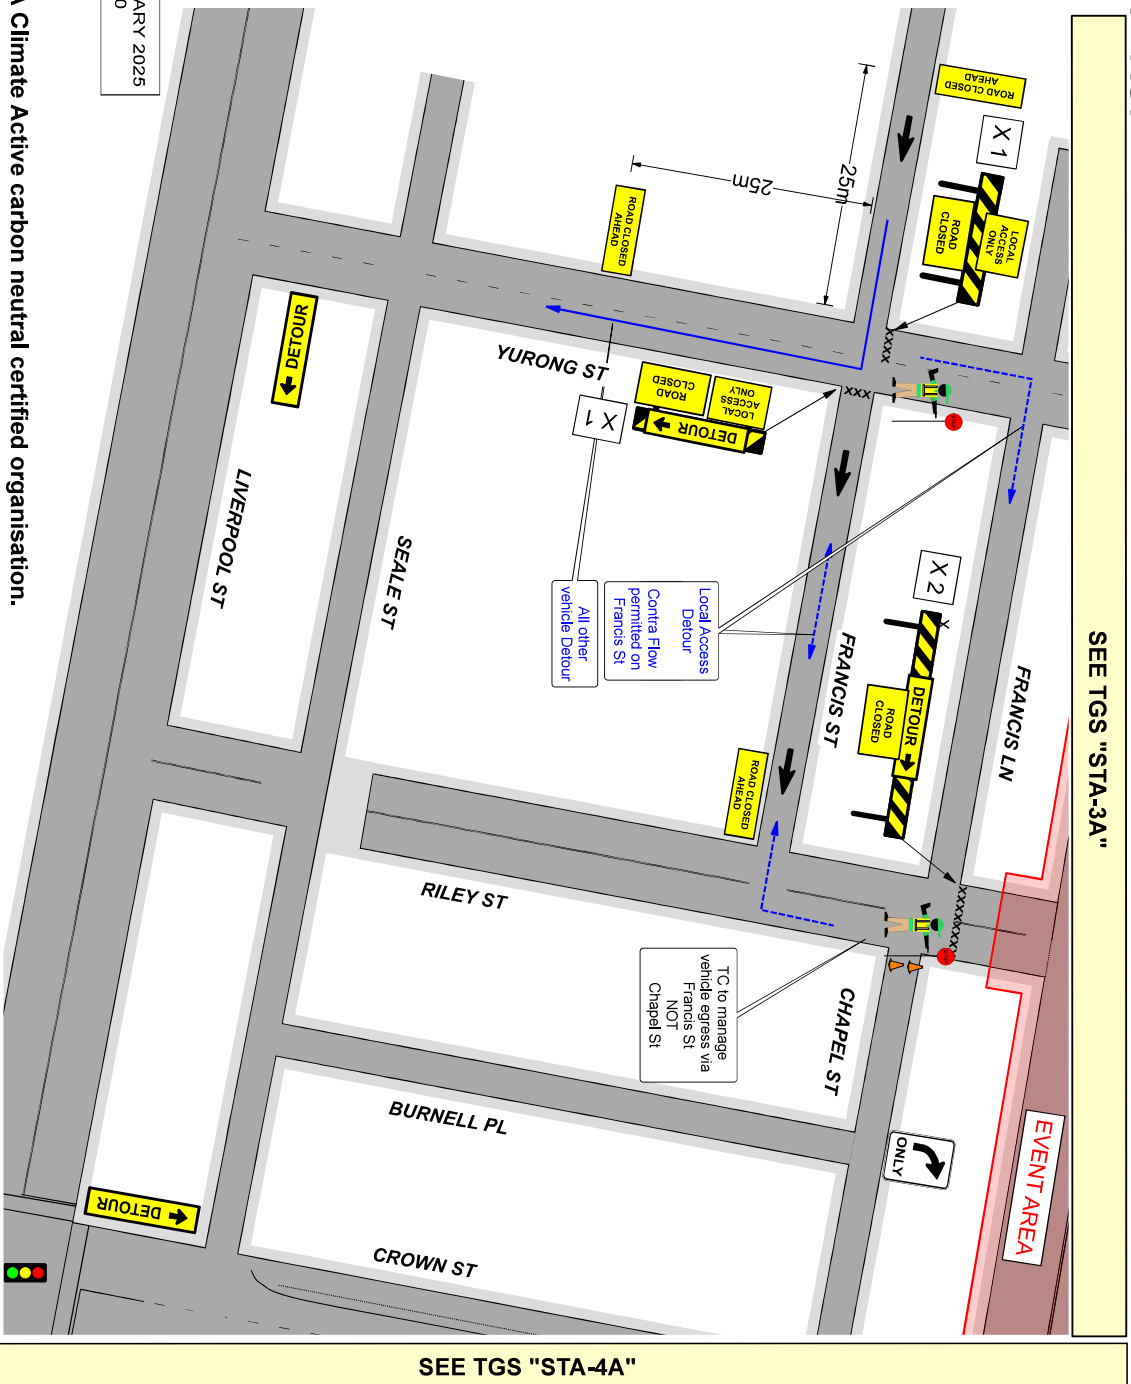

INSTALL DATE: 22 FEBRUARY 2025
INSTALL TIMES: 0800 - 2330



A Climate Active carbon neutral certified organisation.

NOTES:

1. THIS TRAFFIC GUIDANCE SCHEME HAS BEEN DRAWN IN ACCORDANCE WITH AS 1742.3 AND "TRAFFIC CONTROL AT WORKSITES" MANUAL V6.1
2. SIGNS & DEVICES ARE TO BE PLACED IN ACCORDANCE WITH THIS TGS. MODIFICATION MAY BE MADE BY PERSONS HOLDING A VALID PREPARE WORKZONE TMP QUALIFICATION ONLY.
3. ALL SIGNS AND DEVICES USED MUST COMPLY WITH AUSTRALIAN STANDARDS AS 1742.3
4. THIS DOCUMENT IS ONLY VALID FOR THE SPECIFIC PURPOSE FOR WHICH IT IS INTENDED. THIS DOCUMENT IS NOT BE USED FOR ANY OTHER PURPOSE FOR WHICH IT IS INTENDED. UNAUTHORISED USE OF THIS DRAWING IS PROHIBITED.

© COPYRIGHT



COUNCIL:	SYDNEY	DRAWN BY:	KATERINA STEWART	AUTHORISED BY:	KIERAN CATO	DATE:	01/10/2024	PROJECT:	"SYDNEY STREETS - DARLINGHURST"	PLAN No:	STA-5
APPROVAL REQUIRED:	LOCAL	CERT:	TCT 0039300	CERT:	TCT 0040880	ORIGINAL SIZE:	A4 LANDSCAPE	CLIENT:	CITY OF SYDNEY	VARIANT:	(A)
STATE:	X		<i>K. Stewart</i>		<i>Kieran Cato</i>	NTS		CONTACT:	GLEN WOOLGAR	PHONE:	02 9265 9168
OTHER:										TYPE:	TCP
										REV:	9.0