

MGA 2020 COORDS
 E-333854
 N-624764

SCALE 1:100 @ A1
 SCALE 1:200 @ A0



Client: CITY OF SYDNEY
 TOWN HALL HOUSE
 GADGAL COUNTRY, LEVEL 2, 458 KENT ST, 2000
 PHONE: 02 955 5333


Project: Wellington Street, Waterloo Cycleway
 Unit 10, Level 1, No. 1 Mallard Place
 Banksham Hills NSW 2153
 T +61 2 9634 6311

ACOR CONSULTANTS
 BUSINESS MANAGERS | INFRASTRUCTURE PLANNERS | DEVELOPMENT CONSULTANTS

Wellington Street
 WATERLOO, NSW, 2017







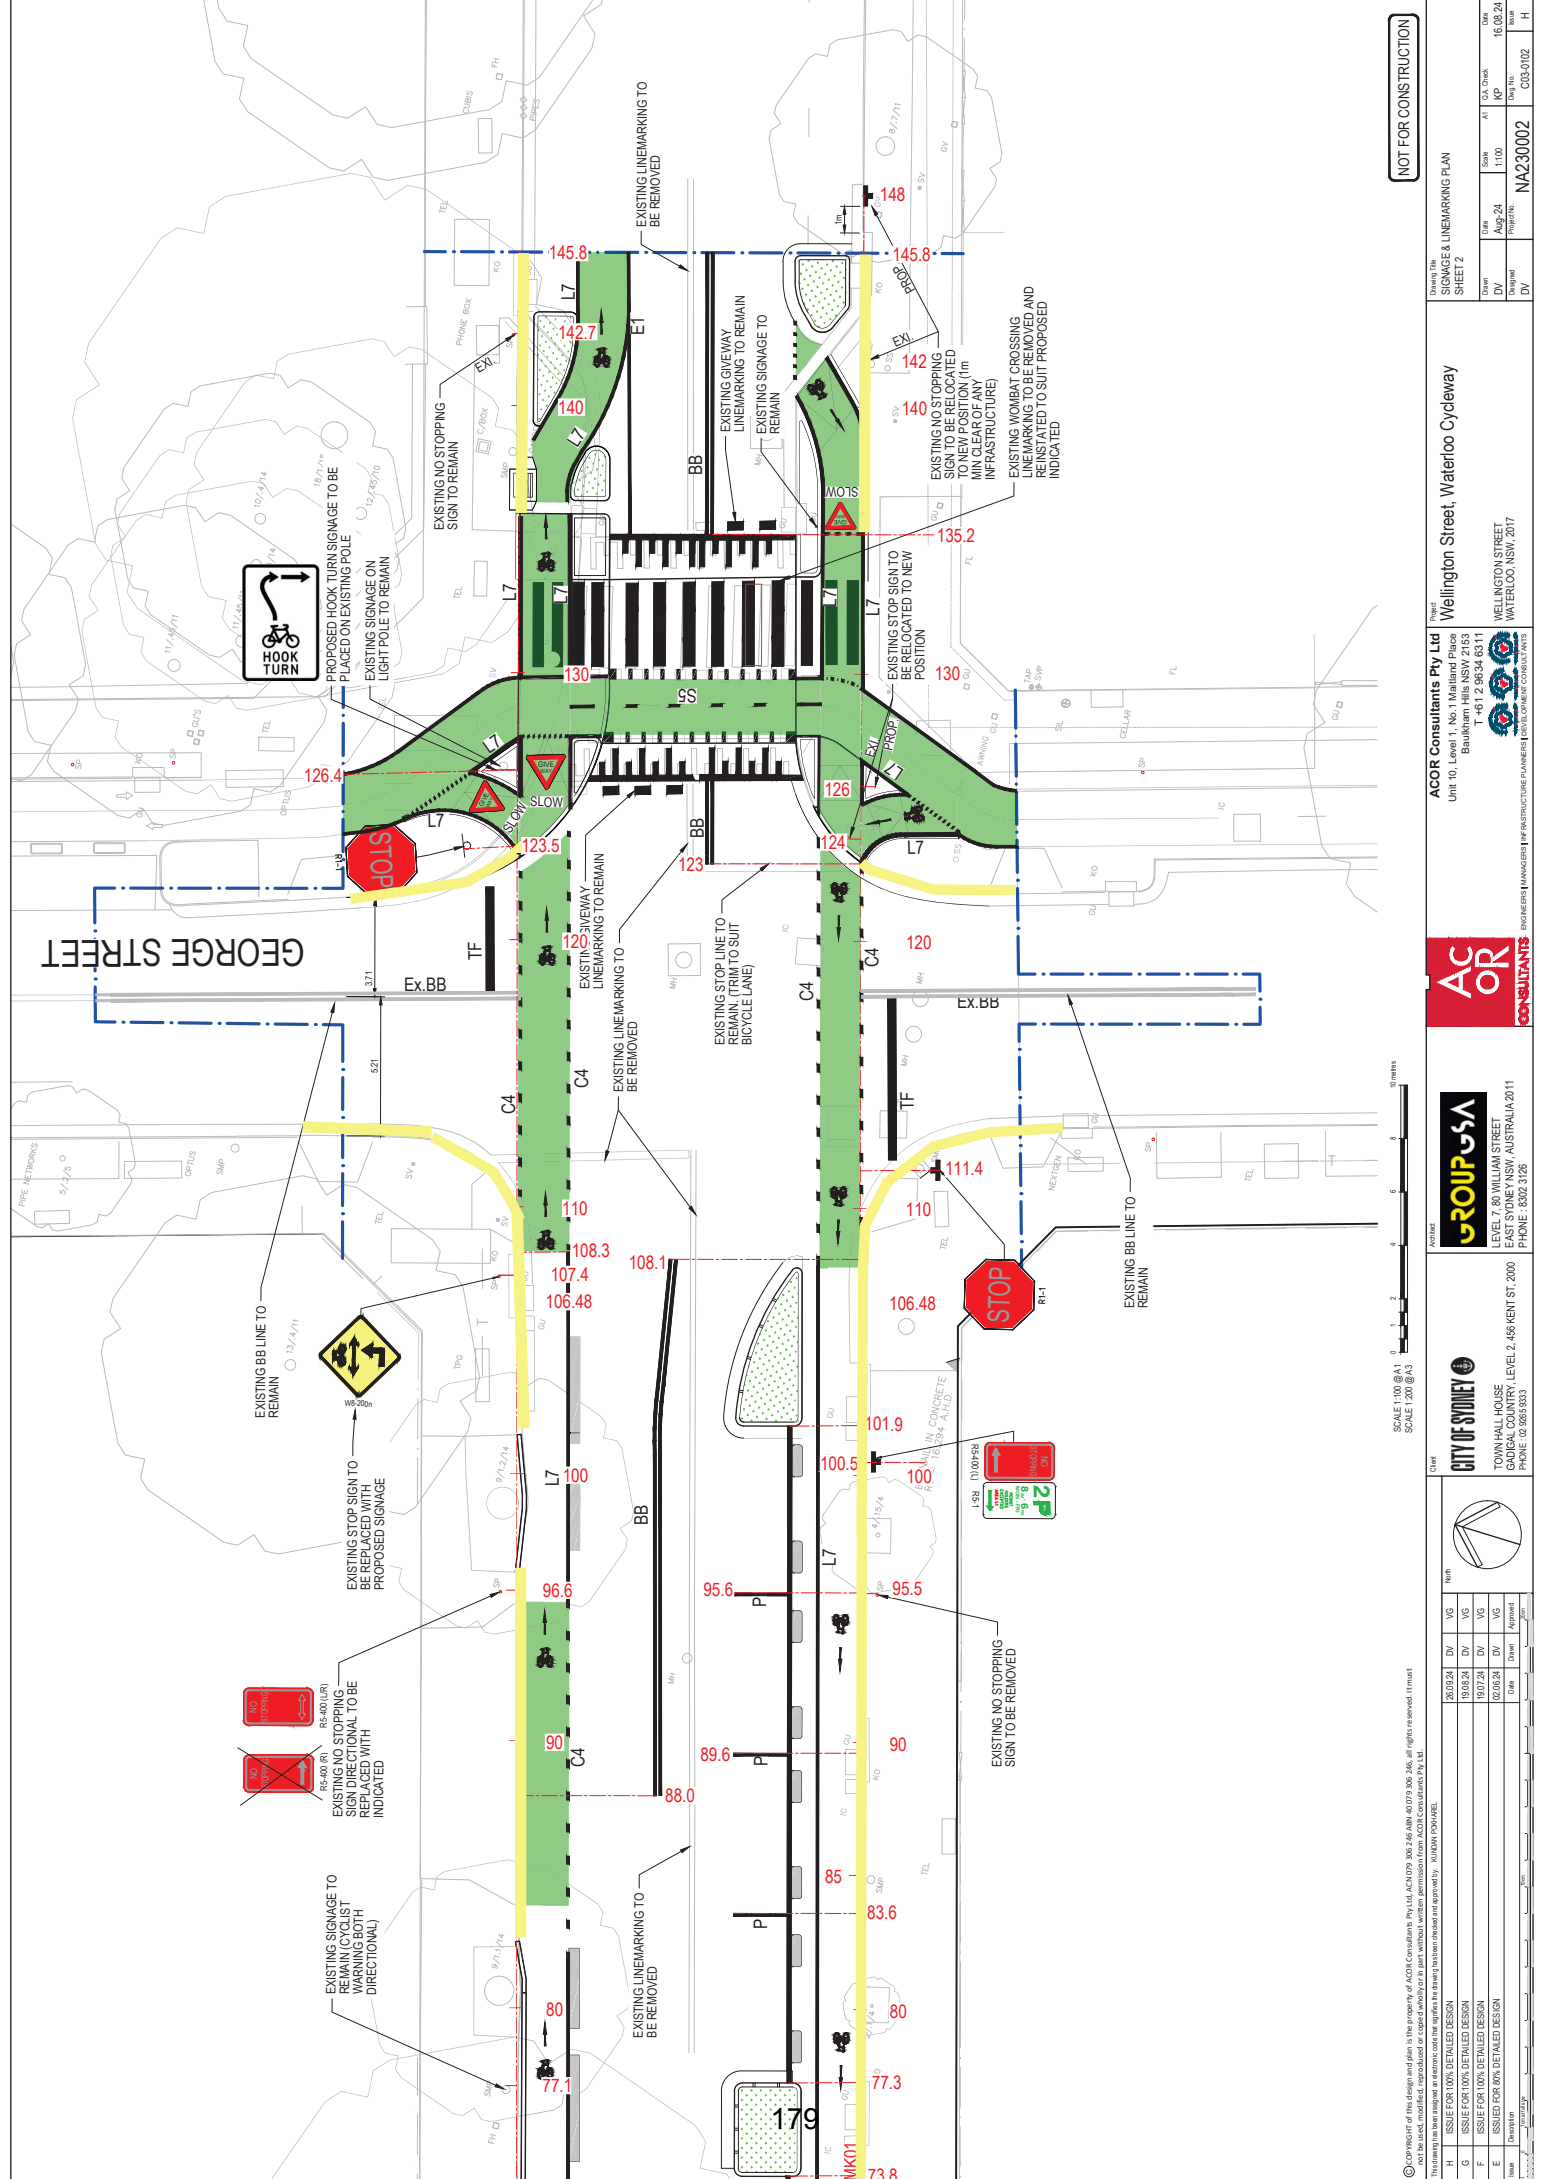

NOT FOR CONSTRUCTION

SCALE 1:100 @ A1
SCALE 1:200 @ A3


Project: Wellington Street, Waterloo Cycleway
 SHEET 2

ACOR Consultants Pty Ltd
 Unit 10 Level 1, No. 1 Mallard Place
 Bankham Hills NSW 2153
 T +61 2 9634 8311

WELLINGTON STREET
 WATERLOO, NSW, 2017

CITY OF SYDNEY
 TOWN HALL HOUSE
 PHONE: 02 9265 9333

Item	Description	Date	Drawn	Approved

Copyright in this design and plan is the property of ACOR Consultants Pty Ltd. All rights reserved. It must not be used, modified, reproduced or copied without written permission from ACOR Consultants Pty Ltd.