


Attachment A11


Landscape Concept Plan

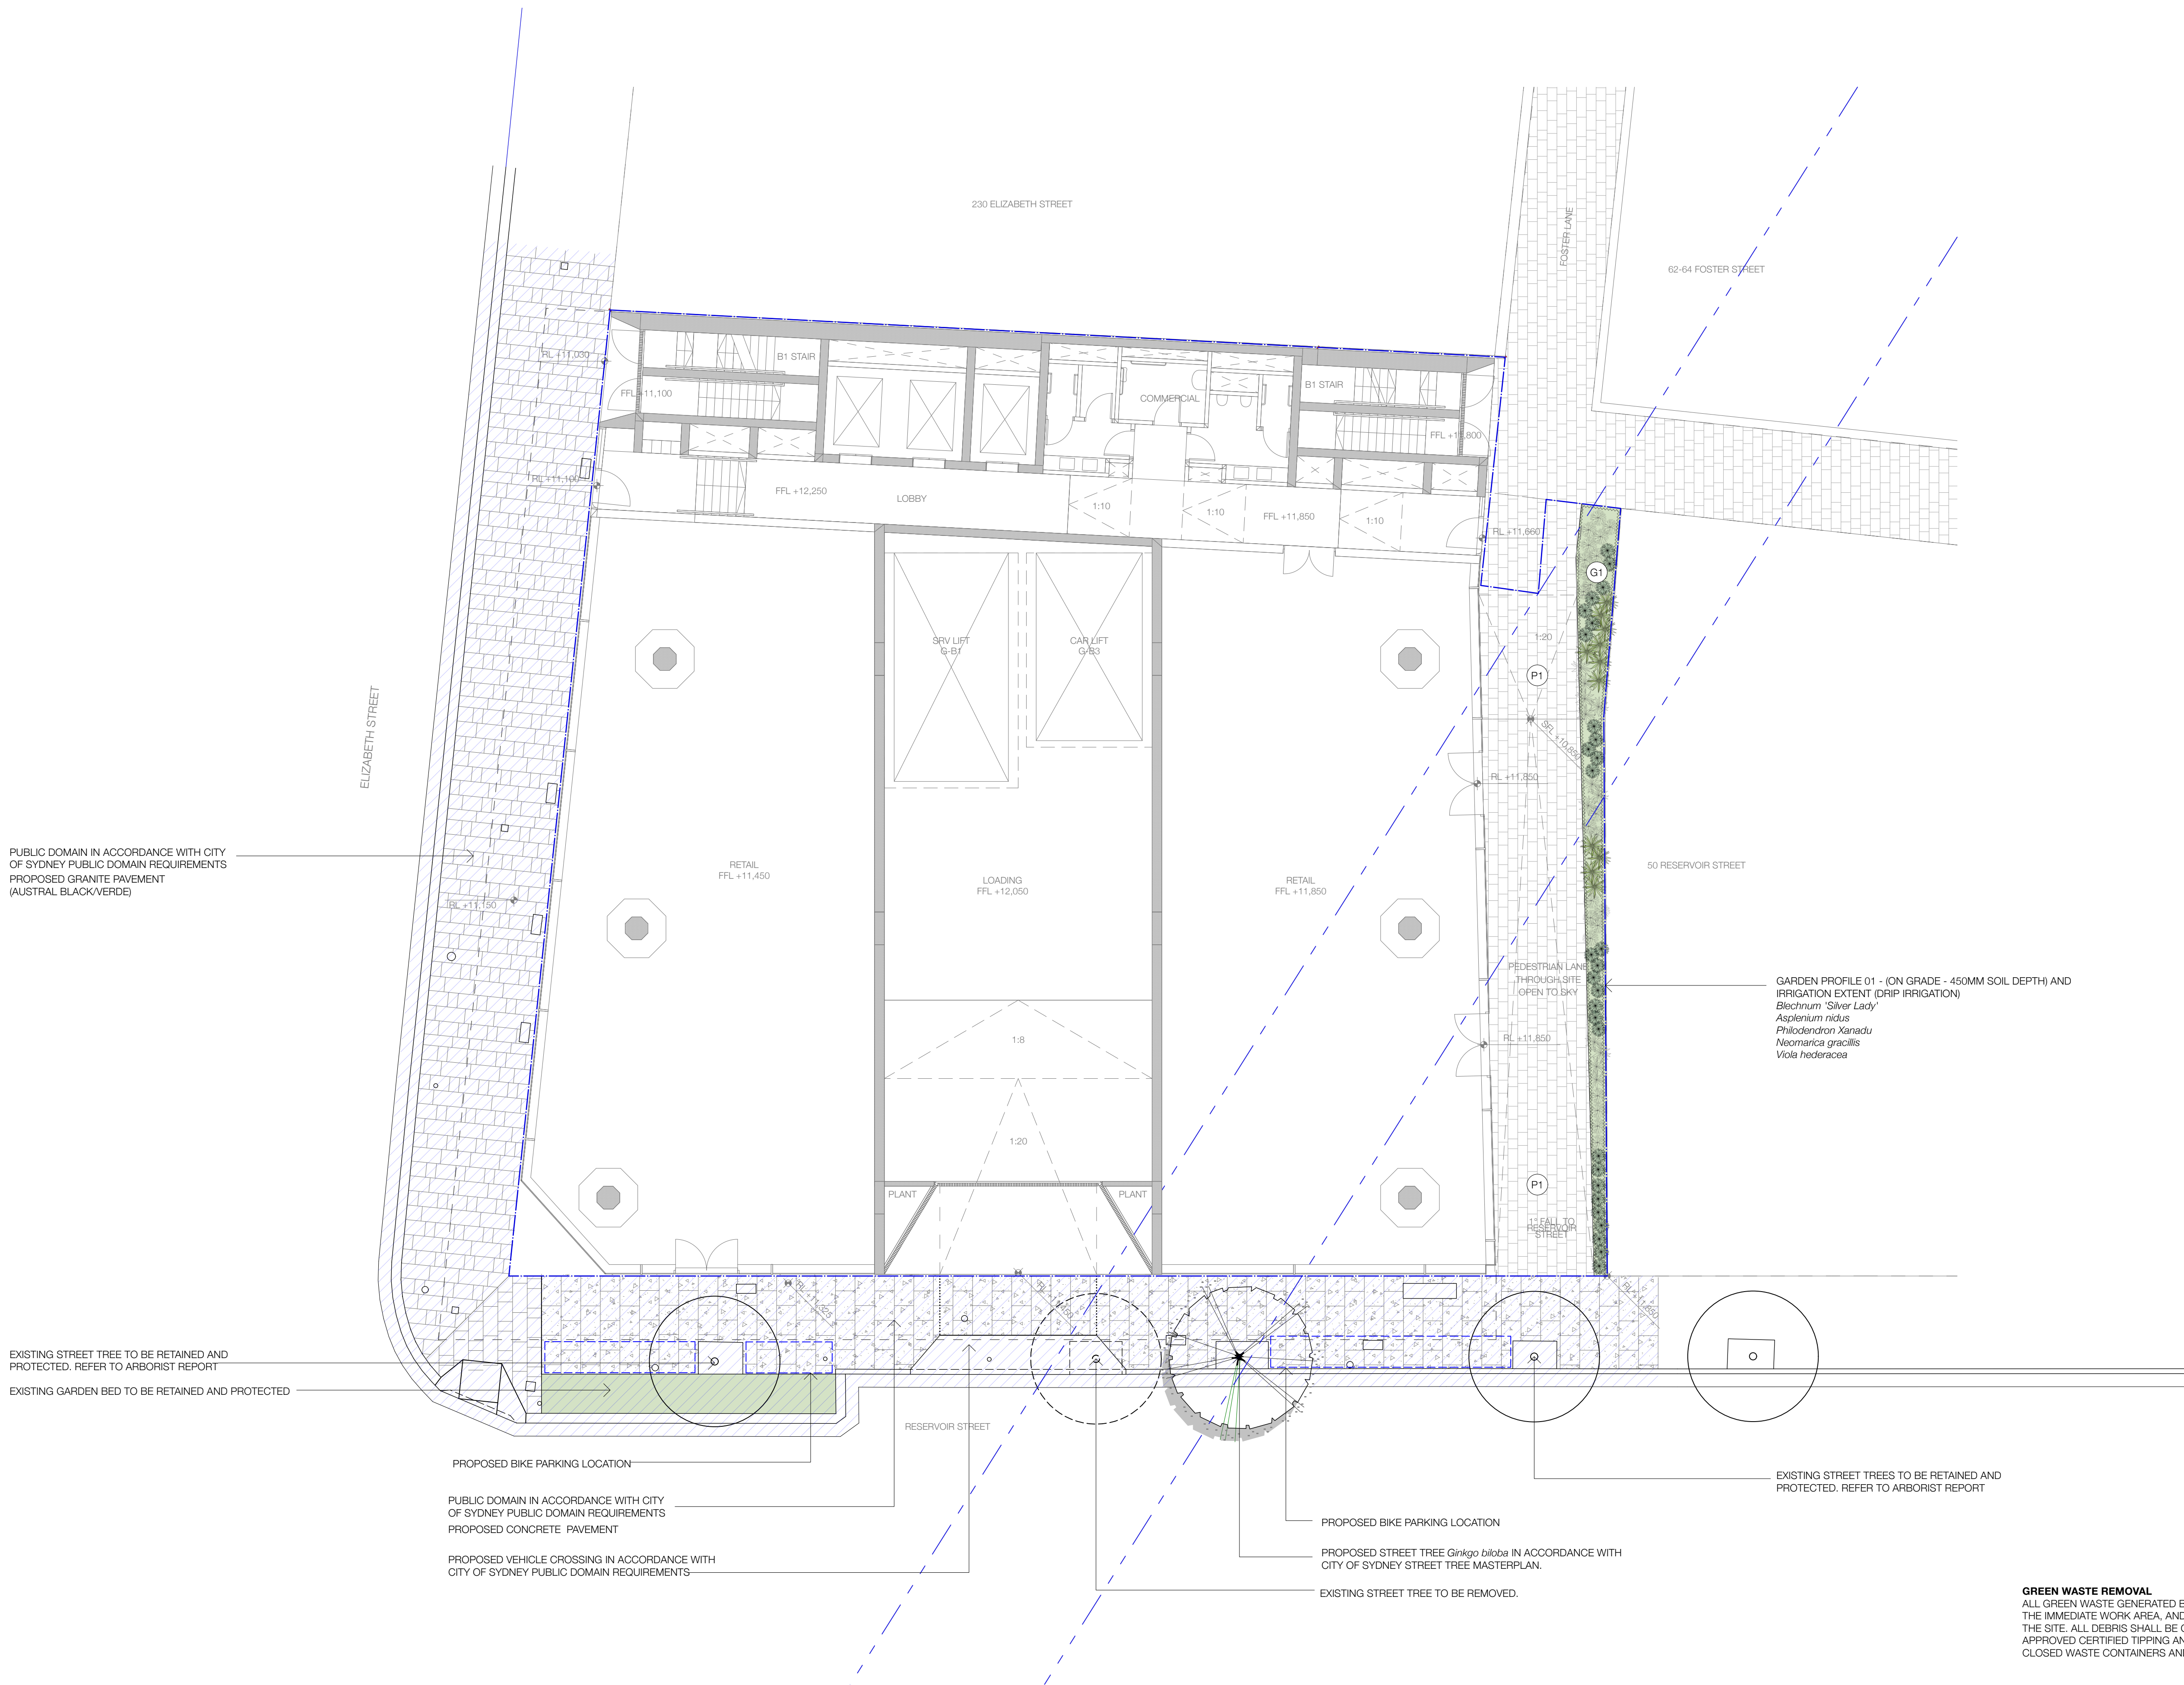

GREEN WASTE REMOVAL
ALL GREEN WASTE GENERATED BY THE MAINTENANCE WORK SHALL BE CONTAINED WITHIN THE IMMEDIATE WORK AREA, AND SHALL NOT LEAK INTO ADJACENT AREAS, OR OUTSIDE THE SITE. ALL DEBRIS SHALL BE CONTAINED AND REMOVED FROM SITE (VIA LIFT) TO AN APPROVED CERTIFIED TIPPING AND LEGAL RECYCLING DEPOT LOCATION USING SUITABLE CLOSED WASTE CONTAINERS AND VEHICLES.

REV:	DATE:	DOCUMENT STATUS/ AMENDMENTS
01	09.11.22	PRELIMINARY
02	11.11.22	FOR PLANNING PROPOSAL
03	19.12.23	FOR PLANNING PROPOSAL - REVISED

REFER TO LALP04 FOR NOTES AND PLANT SCHEDULE

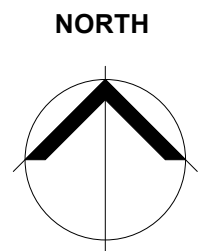

black beetle
Landscape Architecture and Design

Black Beetle pty ltd
Level 1, 1073 Pittwater Road, Collaroy NSW 2097
Tel: 0422 104 416
email: blackbeetle@blackbeetle.com.au

PROJECT
Commercial Development
232-240 Elizabeth Street
SURRY HILLS, NSW

DRAWING TITLE
Landscape Plan - Ground Level


Drawn IK / GB
L.Architect Authorised IK / GB
Scale 1:100 @ A1

JOB NUMBER
BB 1322

Client
Stasia Holding Pty. Limited
Status
FOR PLANNING PROPOSAL

DRAWING NUMBER / ISSUE
LA LP 01/ 03

NOT FOR CONSTRUCTION

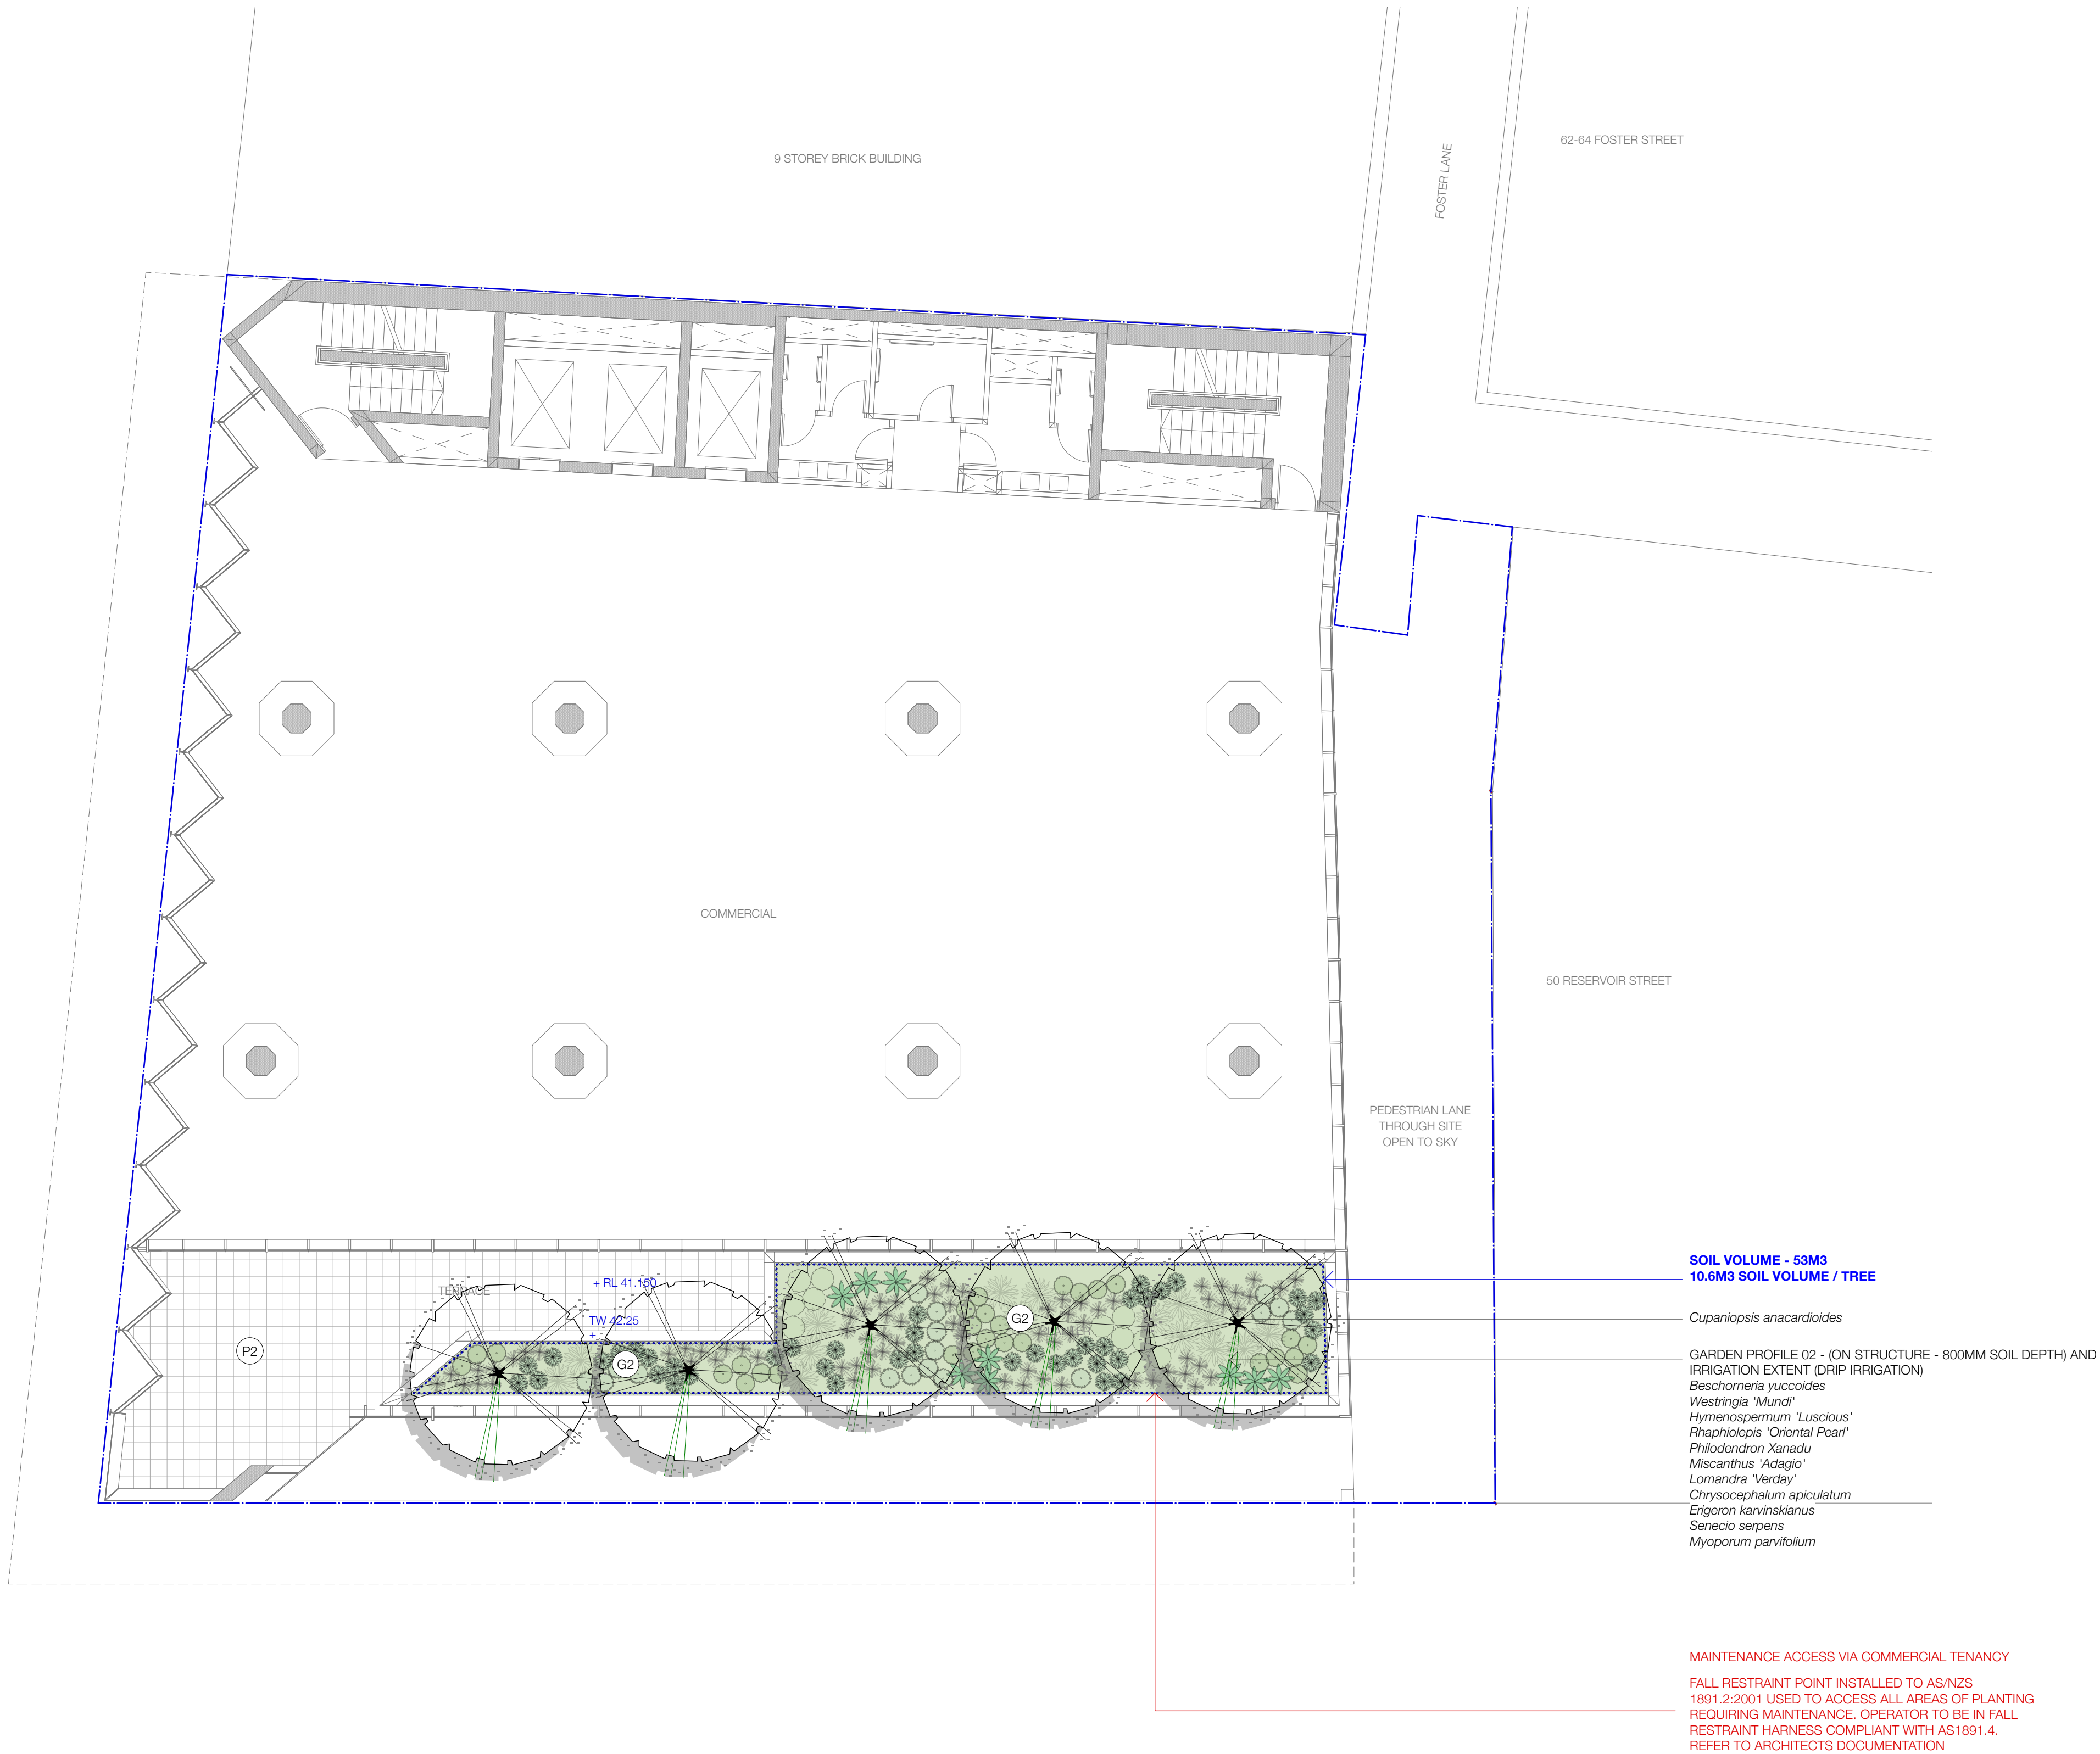

GREEN WASTE REMOVAL
ALL GREEN WASTE GENERATED BY THE MAINTENANCE WORK SHALL BE CONTAINED WITHIN THE IMMEDIATE WORK AREA, AND SHALL NOT LEAK INTO ADJACENT AREAS, OR OUTSIDE THE SITE. ALL DEBRIS SHALL BE CONTAINED AND REMOVED FROM SITE (VIA LIFT) TO AN APPROVED CERTIFIED TIPPING AND LEGAL RECYCLING DEPOT LOCATION USING SUITABLE CLOSED WASTE CONTAINERS AND VEHICLES.

NOT FOR CONSTRUCTION


REV:	DATE:	DOCUMENT STATUS/ AMENDMENTS	REFER TO LALP04 FOR NOTES AND PLANT SCHEDULE	<div><div>NORTH</div></div>	<div><div>black beetle</div><div>Landscape Architecture and Design</div><div>Black Beetle pty ltd Level 1, 1073 Pittwater Road, Collaroy NSW 2097 Tel: 0422 104 416 email: blackbeetle@blackbeetle.com.au</div></div>	<div><div>PROJECT</div><div>Commercial Development 232-240 Elizabeth Street SURRY HILLS, NSW</div></div> <div><div>DRAWING TITLE</div><div>Landscape Plan - Level 08</div></div>	<div><div>Drawn</div><div>IK / GB</div></div> <div><div>L.Architect Authorised</div><div>IK / GB</div></div>	<div><div>Client</div><div>Stasia Holding Pty. Limited</div></div> <div><div>Status</div><div>FOR PLANNING PROPOSAL</div></div>
01	09.11.22	PRELIMINARY					Scale	1:100 @ A1
02	11.11.22	FOR PLANNING PROPOSAL					<small>DO NOT SCALE OFF THIS DRAWING - USE FIGURED DIMENSIONS ONLY - VERIFY ALL DIMENSIONS ON SITE - RESOLVE DISCREPANCIES WITH BLACK BEETLE BEFORE PROCEEDING - COPYRIGHT OF THIS DRAWING AND THE DESIGN EXCLUDED REMAIN VESTED IN BLACK BEETLE</small>	
03	19.12.23	FOR PLANNING PROPOSAL - REVISED					JOB NUMBER	DRAWING NUMBER / ISSUE
							BB 1322	LA LP 02/ 03



GREEN WASTE REMOVAL
ALL GREEN WASTE GENERATED BY THE MAINTENANCE WORK SHALL BE CONTAINED WITHIN THE IMMEDIATE WORK AREA, AND SHALL NOT LEAK INTO ADJACENT AREAS, OR OUTSIDE THE SITE. ALL DEBRIS SHALL BE CONTAINED AND REMOVED FROM SITE (VIA LIFT) TO AN APPROVED CERTIFIED TIPPING AND LEGAL RECYCLING DEPOT LOCATION USING SUITABLE CLOSED WASTE CONTAINERS AND VEHICLES.

NOT FOR CONSTRUCTION

REV:	DATE:	DOCUMENT STATUS/ AMENDMENTS	REFER TO LALP04 FOR NOTES AND PLANT SCHEDULE
01	09.11.22	PRELIMINARY	
02	11.11.22	FOR PLANNING PROPOSAL	
03	19.12.23	FOR PLANNING PROPOSAL - REVISED	

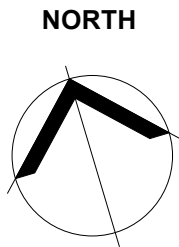

black beetle
Landscape Architecture and Design

Black Beetle pty ltd
Level 1, 1073 Pittwater Road, Collaroy NSW 2097
Tel: 0422 104 416
email: blackbeetle@blackbeetle.com.au

PROJECT
Commercial Development
232-240 Elizabeth Street
SURRY HILLS, NSW

DRAWING TITLE
Landscape Plan - Level 08


Drawn IK / GB
L.Architect Authorised IK / GB
Scale 1:100 @ A1

JOB NUMBER
BB 1322

Client
Stasia Holding Pty. Limited

Status
FOR PLANNING PROPOSAL

DRAWING NUMBER / ISSUE
LA LP 03/ 03

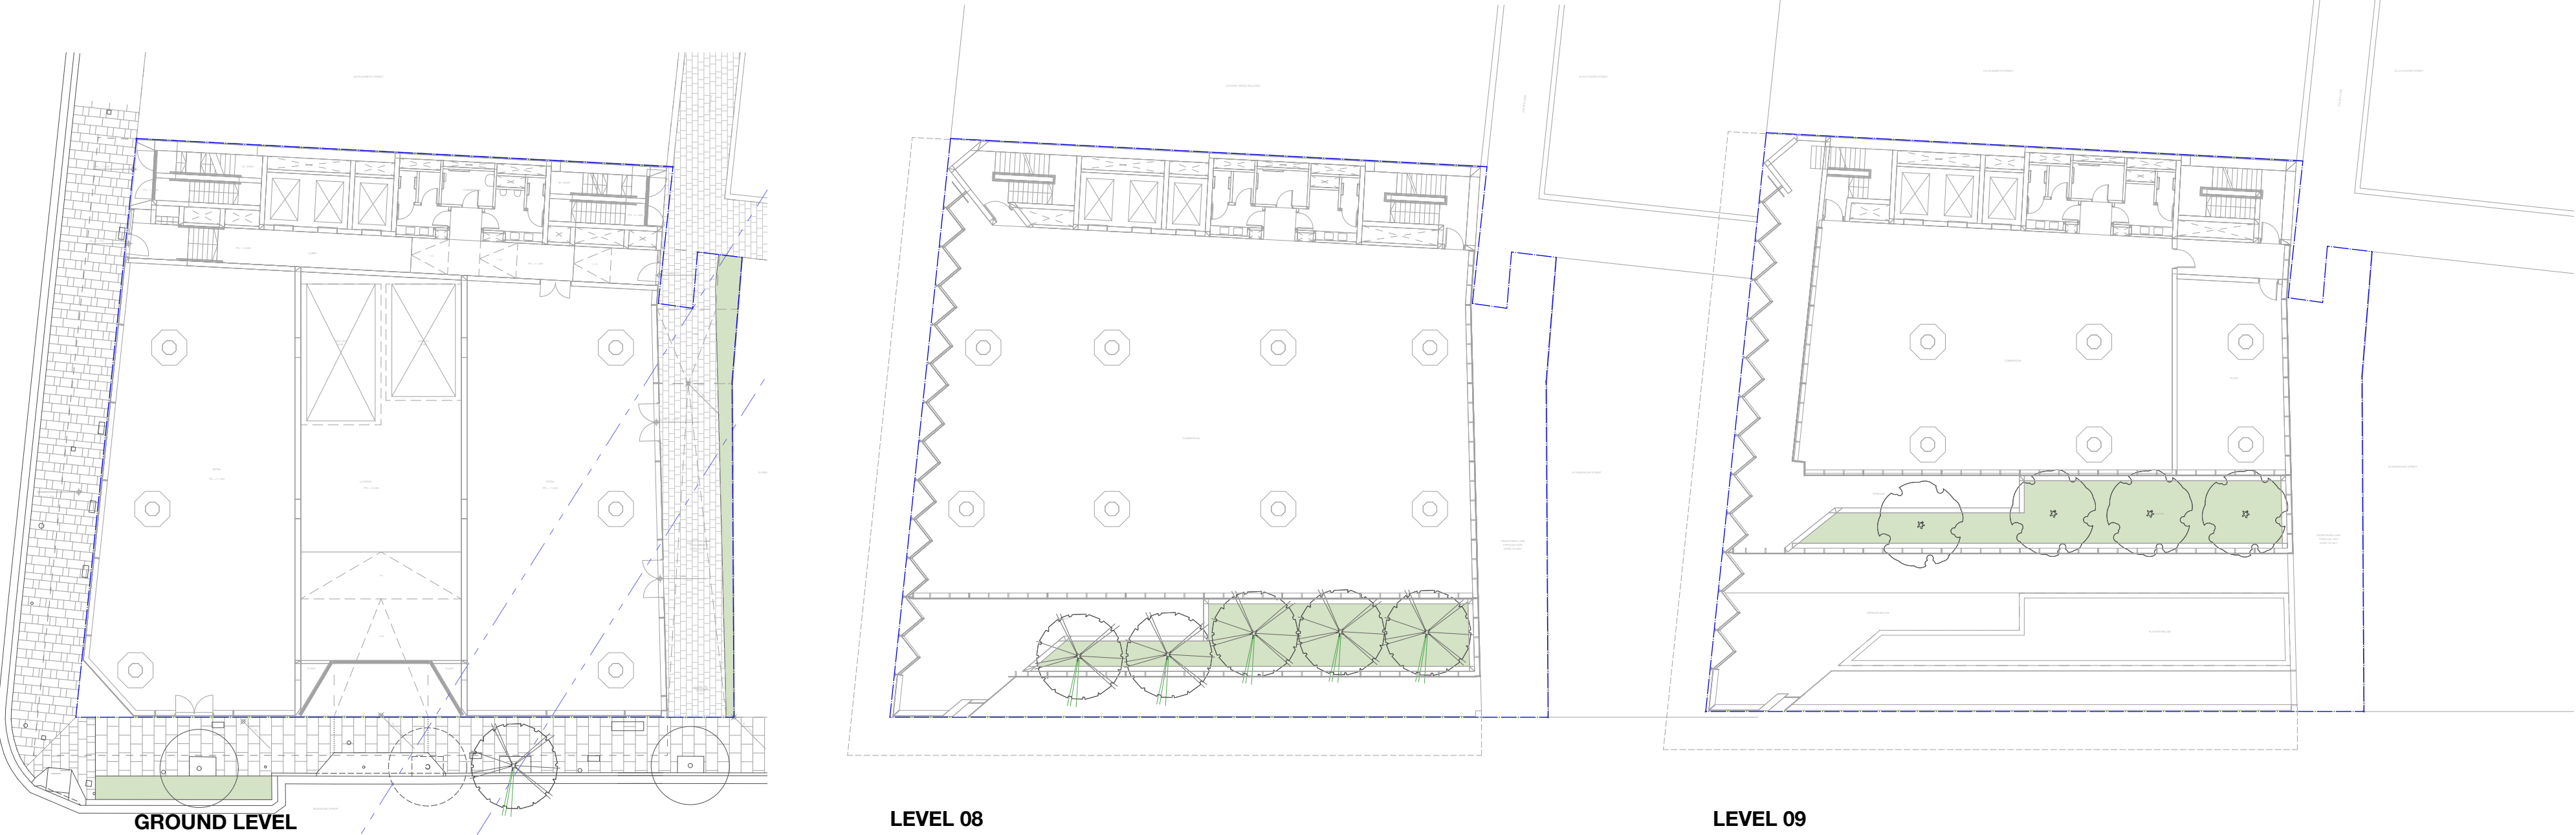

01 LANDSCAPE AREA CALCULATION
scale 1:250 @ A1

LANDSCAPE AREA = 128M2 (TOTAL SITE AREA : 905.6M2)
% OF SITE AREA = 14.1%

565




01 CANOPY CALCULATION
scale 1:250 @ A1

TREE CANOPY COVERAGE = 143.14M2 (TOTAL SITE AREA : 905.6M2)
% OF SITE AREA = 15.8%

LEGEND

- BOUNDARY LINE
- EXISTING LEVEL
- FINISHED LEVEL
- TOP OF WALL
- EXISTING TREE TO RETAINED AND PROTECTED
- EXISTING TREE TO REMOVED
- PAVEMENT TYPE 01 - REFER TO ARCHITECTS
- PAVEMENT TYPE 02 - REFER TO ARCHITECTS
- GARDEN ON GRADE - 450MM SOIL DEPTH AND IRRIGATION EXTENT (DRIP IRRIGATION)- REFER TO LANDSCAPE PLANS
- GARDEN ON STRUCTURE - 1000MM SOIL DEPTHS AND IRRIGATION EXTENT (DRIP IRRIGATION)- REFER TO LANDSCAPE PLANS
- PLANTER WALLS
- PROPOSED TREES, SHRUBS AND GROUNDCOVERS AS NOTED.

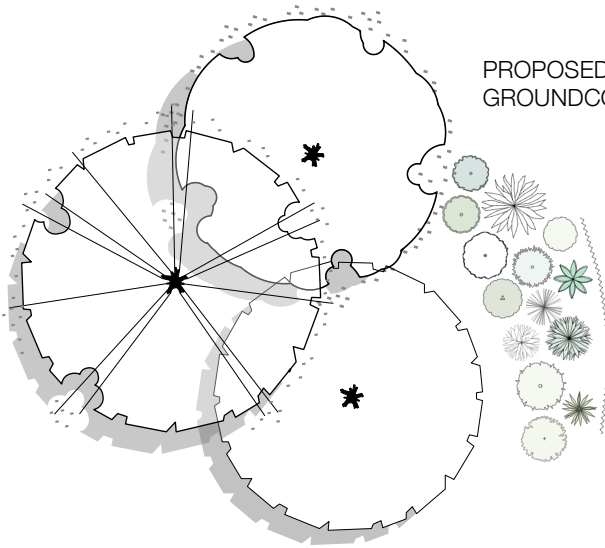

NOTES

- DRAWINGS TO BE READ IN CONJUNCTION WITH ARCHITECTURAL AND ENGINEERING DRAWINGS. NOTE ALL LANDSCAPE HARDWORKS INCLUDING PAVING, STEPS, RETAINING WALLS AND FENCES TO ARCHITECTS DOCUMENTATION AND DETAILS
- ALL PLANTING AREAS TO BE MULCHED, TYPICALLY 75MM DEPTH. ORGANIC MULCH TO CONFORM TO AS 4454-2012 COMPOST, SOIL CONDITIONERS AND MULCHES.
- SOILS TO CONFORM TO AS 4419-2018 SOILS FOR LANDSCAPING AND GARDENS USE.
SOIL DEPTHS
 - ON GRADE 450MM
 - ON STRUCTURE 800MM
- ALL PLANTING AREAS TO HAVE DRIP IRRIGATION SYSTEM WITH BACK UP PROTECTION TO THE MAIN SUPPLY, TO ALL CURRENT SYDNEY WATERS REQUIREMENTS AND RELEVANT AUSTRALIAN STANDARDS
- MAINTAIN ALL WORKS DURING THE CONTRACT PERIOD FOR 52 WEEKS FROM THE DATE OF PRACTICAL COMPLETION INCLUDING, BUT NOT LIMITED TO WATERING, WEEDING, RUBBISH REMOVAL, REPLACEMENT PLANTING, DISEASE AND PEST CONTROL, PRUNING, SOIL AND MULCH CONTROL REINSTATEMENT.
- GREEN WASTE REMOVAL - ALL GREEN WASTE GENERATED BY THE MAINTENANCE WORK SHALL BE CONTAINED WITHIN THE IMMEDIATE WORK AREA, AND SHALL NOT LEAK INTO ADJACENT AREAS, OR OUTSIDE THE SITE. ALL DEBRIS SHALL BE CONTAINED AND REMOVED FROM SITE TO AN APPROVED CERTIFIED TIPPING AND LEGAL RECYCLING DEPOT LOCATION USING SUITABLE CLOSED WASTE CONTAINERS AND VEHICLES.
- RAINWATER TO BE HARVESTED FOR IRRIGATION REUSE. LOCATION OF RAINWATER TANK
- THE PLANTS ARE TO BE VIGOROUS AND APPROPRIATELY ACCLIMATISED WITH A ROOTBALL THAT IS FULL BUT NOT RESTRAINED. TREE STOCK ARE TO BE GROWN AND CERTIFIED AS COMPLYING WITH NATSPEC'S "SPECIFYING TREES - A GUIDE TO ASSESSMENT OF TREE QUALITY", SECOND EDITION 2003 BY ROSS CLARK INCLUDING A GUIDE TO ASSESSMENT OF TREE QUALITY", SECOND EDITION 2003 BY ROSS CLARK AND AS2303-2015 : TREE STOCK FOR LANDSCAPE USE

PLANT SCHEDULE

BOTANICAL NAME	COMMON NAME	HEIGHT	POT SIZE	PLANT DENSITIES
TREES				
<i>Cupaniopsis anacardioides</i>	Tuckeroo	10M	400L	as shown
<i>Ginkgo biloba</i>	Ginkgo	12M	400L	as shown
<i>Tristania laurina</i> 'Luscious'	Luscious Water Gum	10M	400L	as shown
SHRUBS AND CLIMBERS				
<i>Asplenium nidus</i>	Bird Nest Fern	1M	200MM	3/m2
<i>Beschermetia vuccoides</i>	Mexican Lily	1M	200MM	3/m2
<i>Blechnum</i> 'Silver Lady'	Silver Lady	1M	200MM	3/m2
<i>Chrysocarpum apiculatum</i>	Yellow Buttons	0.3M	150MM	5/m2
<i>Erica caroliniana</i>	Seaside Daisy	0.3M	150MM	5/m2
<i>Hymenocarpus flavum</i> 'Luscious'	Native Fraxinaria	0.5M	200MM	3/m2
<i>Lomandra</i> 'Verdax'	Verdax	0.6M	150MM	5/m2
<i>Miscanthus sinensis</i> 'Adagio'	Japanese Silver Grass	0.6M	150MM	2/m2
<i>Myoporum parvifolium</i> 'Yareena'	Yareena Creeping Boobialla	0.1M	150MM	7/m2
<i>Neomarica gracilis</i>	Walking Iris	0.6M	150MM	5/m2
<i>Philodendron</i> 'Xanadu'	Xanadu Philodendron	0.8M	200MM	3/m2
<i>Rhaaphiolepis indica</i> 'Oriental Pear'	Oriental Pearl Indian Hawthorn	1M	200MM	3/m2
<i>Senecio serpens</i>	Blue Chalk Sticks	0.1M	150MM	7/m2
<i>Viola hederacea</i>	Native Violet	0.1M	150MM	7/m2
<i>Westringia</i> 'Mundi'	Mundi Coastal Rosemary	0.3M	150MM	3/m2



REV:	DATE:	DOCUMENT STATUS/ AMENDMENTS	<div>black beetle</div> <div>Landscape Architecture and Design</div> <div>Black Beetle Pty Ltd Level 1, 1073 Pittwater Road, Collaroy NSW 2097 Tel: 0422 104 416 email: blackbeetle@blackbeetle.com.au</div>		<div>PROJECT</div> <div>Commercial Development</div> <div>232-240 Elizabeth Street SURREY HILLS, NSW</div> <div>DRAWING TITLE</div> <div>Tree Canopy Calculation / Landscape Area/ Legend / Notes / Plant Schedule</div>	Drawn IK / GB		Client	
						L.Architect Authorised IK / GB		Stasia Holding Pty. Limited	
						Scale as shown @ A1		Status FOR PLANNING PROPOSAL	
						DO NOT SCALE OFF THIS DRAWING - USE FIGURED DIMENSIONS ONLY - VERIFY ALL DIMENSIONS ON SITE - RESOLVE DISCREPANCIES WITH BLACK BEETLE BEFORE PROCEEDING. COPYRIGHT OF THIS DRAWING AND THE DESIGN EXCLUDED REMAIN VESTED IN BLACK BEETLE		JOB NUMBER BB 1322	
								DRAWING NUMBER / ISSUE LA LP 04/ 03	

NOT FOR CONSTRUCTION