


# **Attachment A**

**Identification Plans  
(Lot 8 in Deposit Plan 1262184)**

SITE PLAN

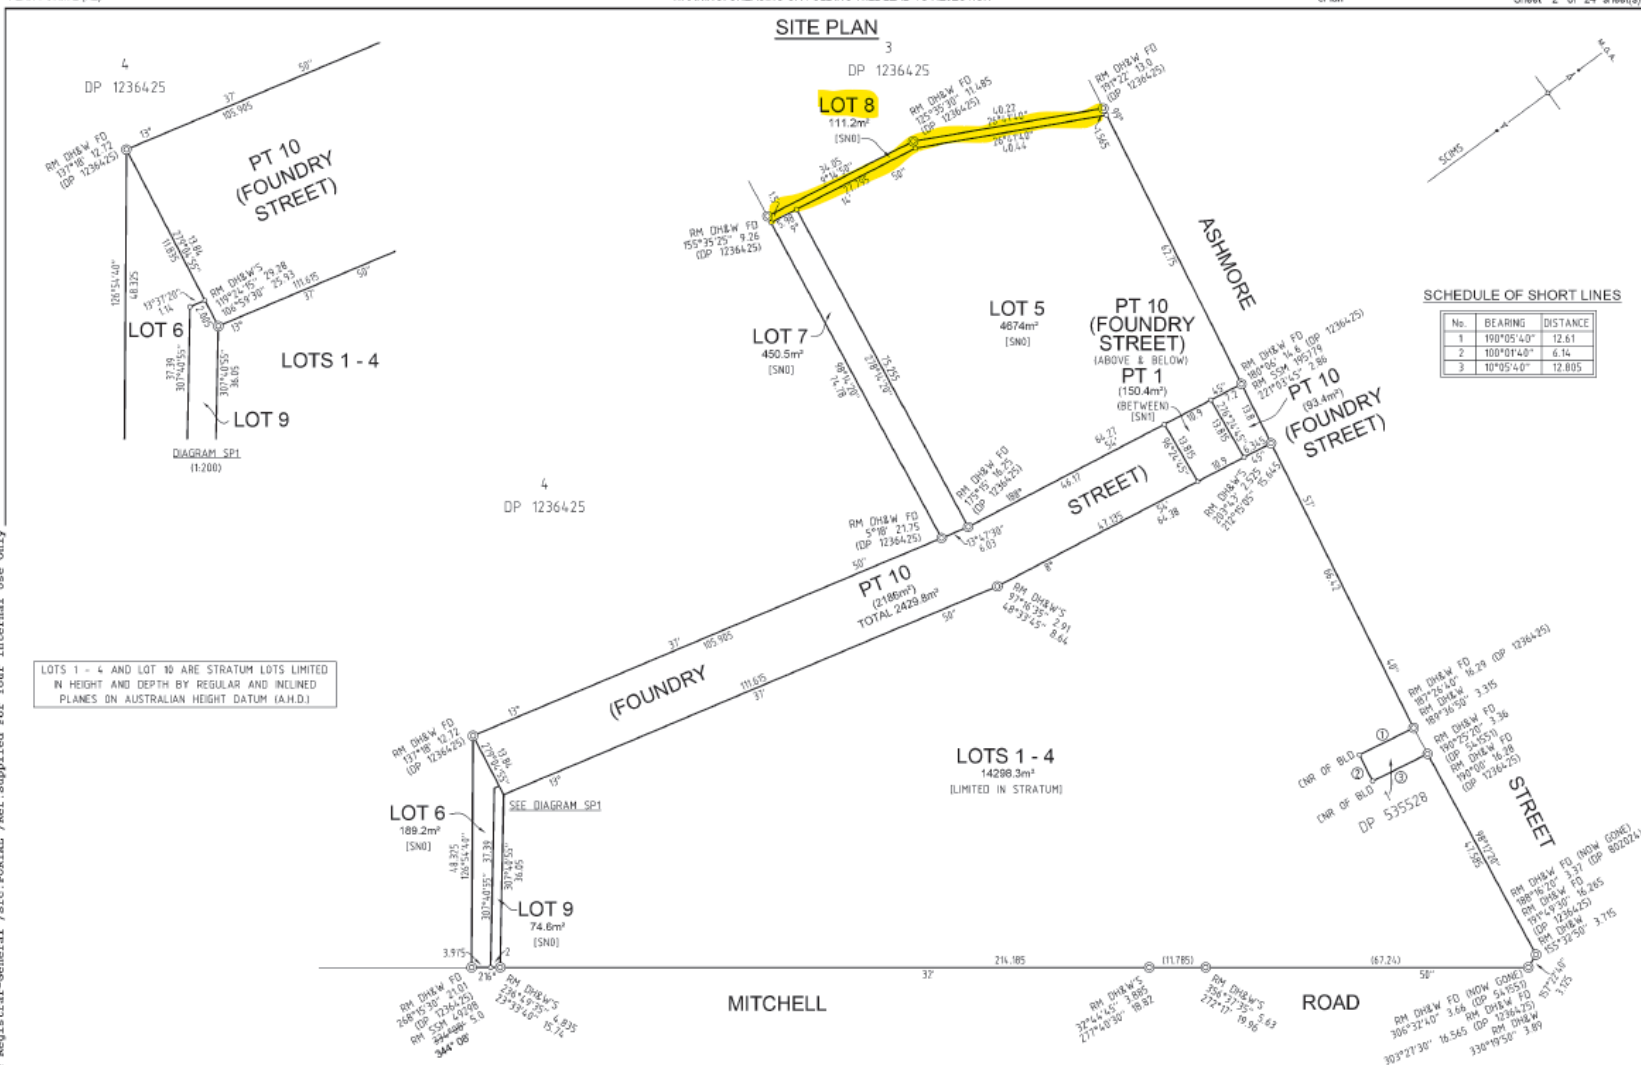

SCHEDULE OF SHORT LINES

No.	BEARING	DISTANCE
1	190°05'40"	12.61
2	100°01'48"	6.14
3	10°05'40"	12.805

LOTS 1 - 4 AND LOT 10 ARE STRATUM LOTS LIMITED IN HEIGHT AND DEPTH BY REGULAR AND INCLINED PLANES ON AUSTRALIAN HEIGHT DATUM (A.H.D.)

SEE SHEETS 23-24 FOR AREAS, EASEMENT DESCRIPTIONS AND STRATUM STATEMENTS

**SURVEYOR**  
 Name: JOHN PETER CASEY  
 Date of Survey: 06-07-2020  
 Surveyor's Reference: 41230 036DP [PPN DP 1262184]

PLAN OF SUBDIVISION OF LOTS 1 & 2 IN DP 1236425 AND EASEMENT AFFECTING LOT 4 IN DP 1236425

LGA: SYDNEY  
 Locality: ERSKINEVILLE  
 Reduction Ratio 1: 600  
 Lengths are in metres.

Registered  
 20.10.2020

DP1262184

Box: e-DeX /Doc:DP 1262184 P /New:21-Oct-2020 /NSW IRR /Pgs:ALL /Prt:19-Jul-2022 00:56 /Seq:2 of 32  
 Office of the Registrar-General /Src:PORTAL /Ref:Supplied For your Internal Use Only

DETAILS OF RM AMENDED CNR OF LOT 8 SEE 2022-628 15.7.2022