


# **Attachment C3**

**Selected Drawings – Buildings D and E**

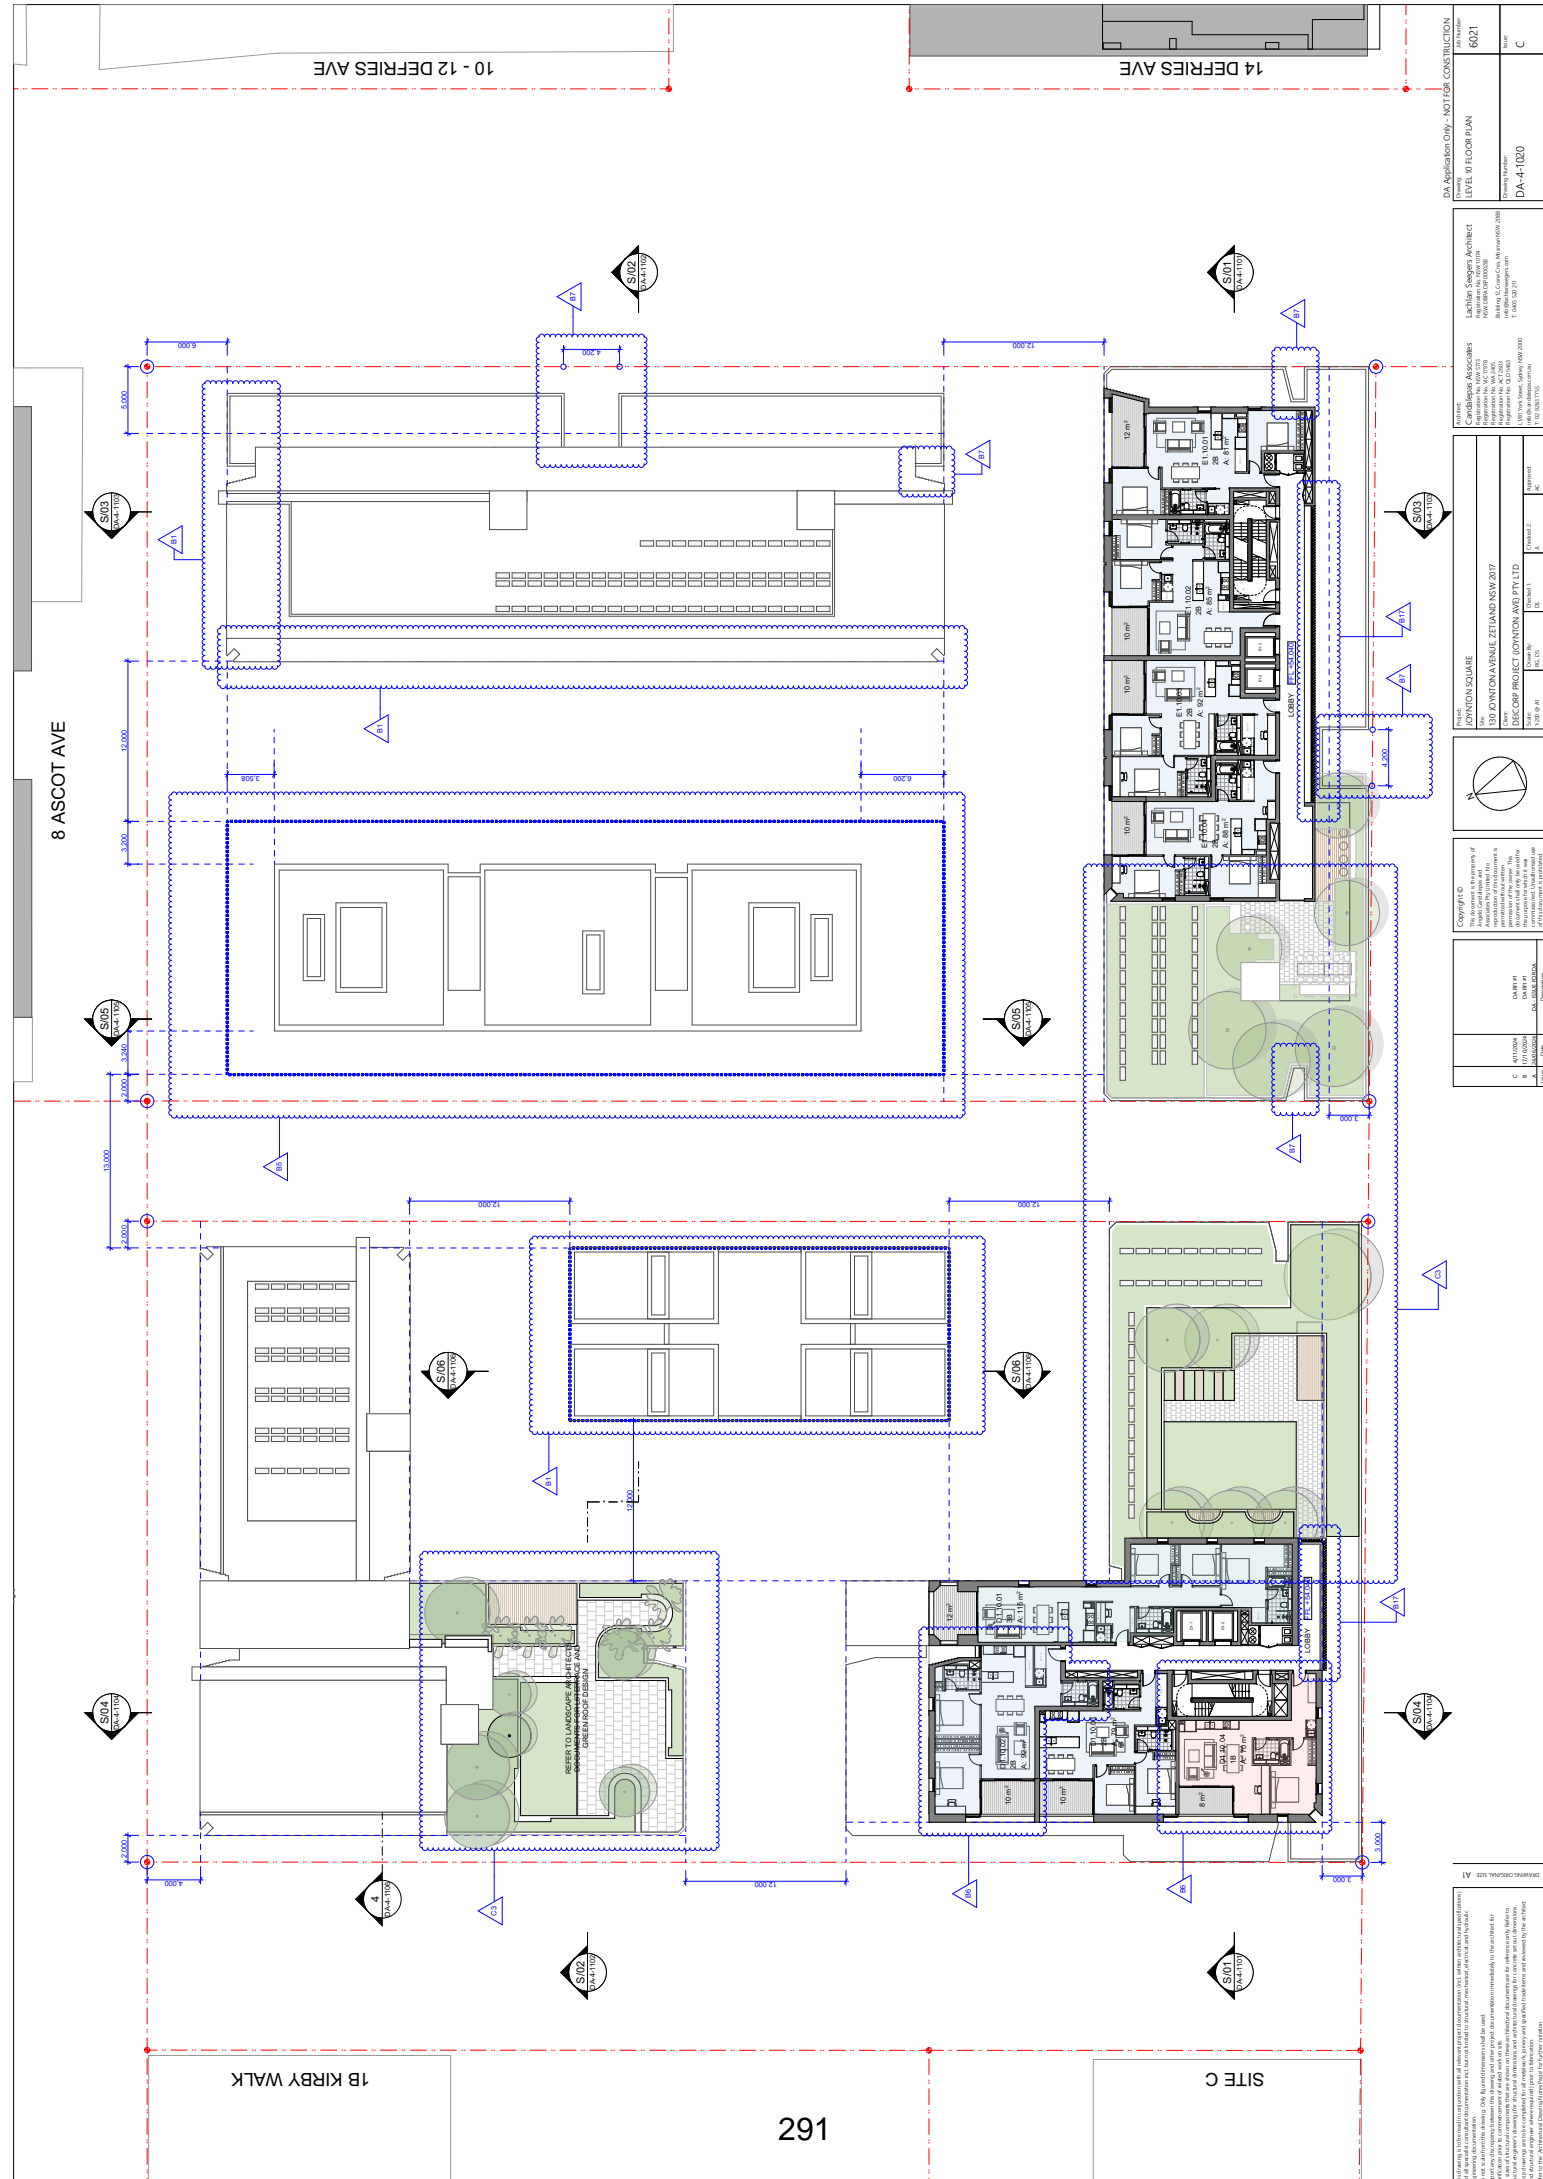

	Sheet	C











8 ASCOT AVE

1B KIRBY WALK


SITE C

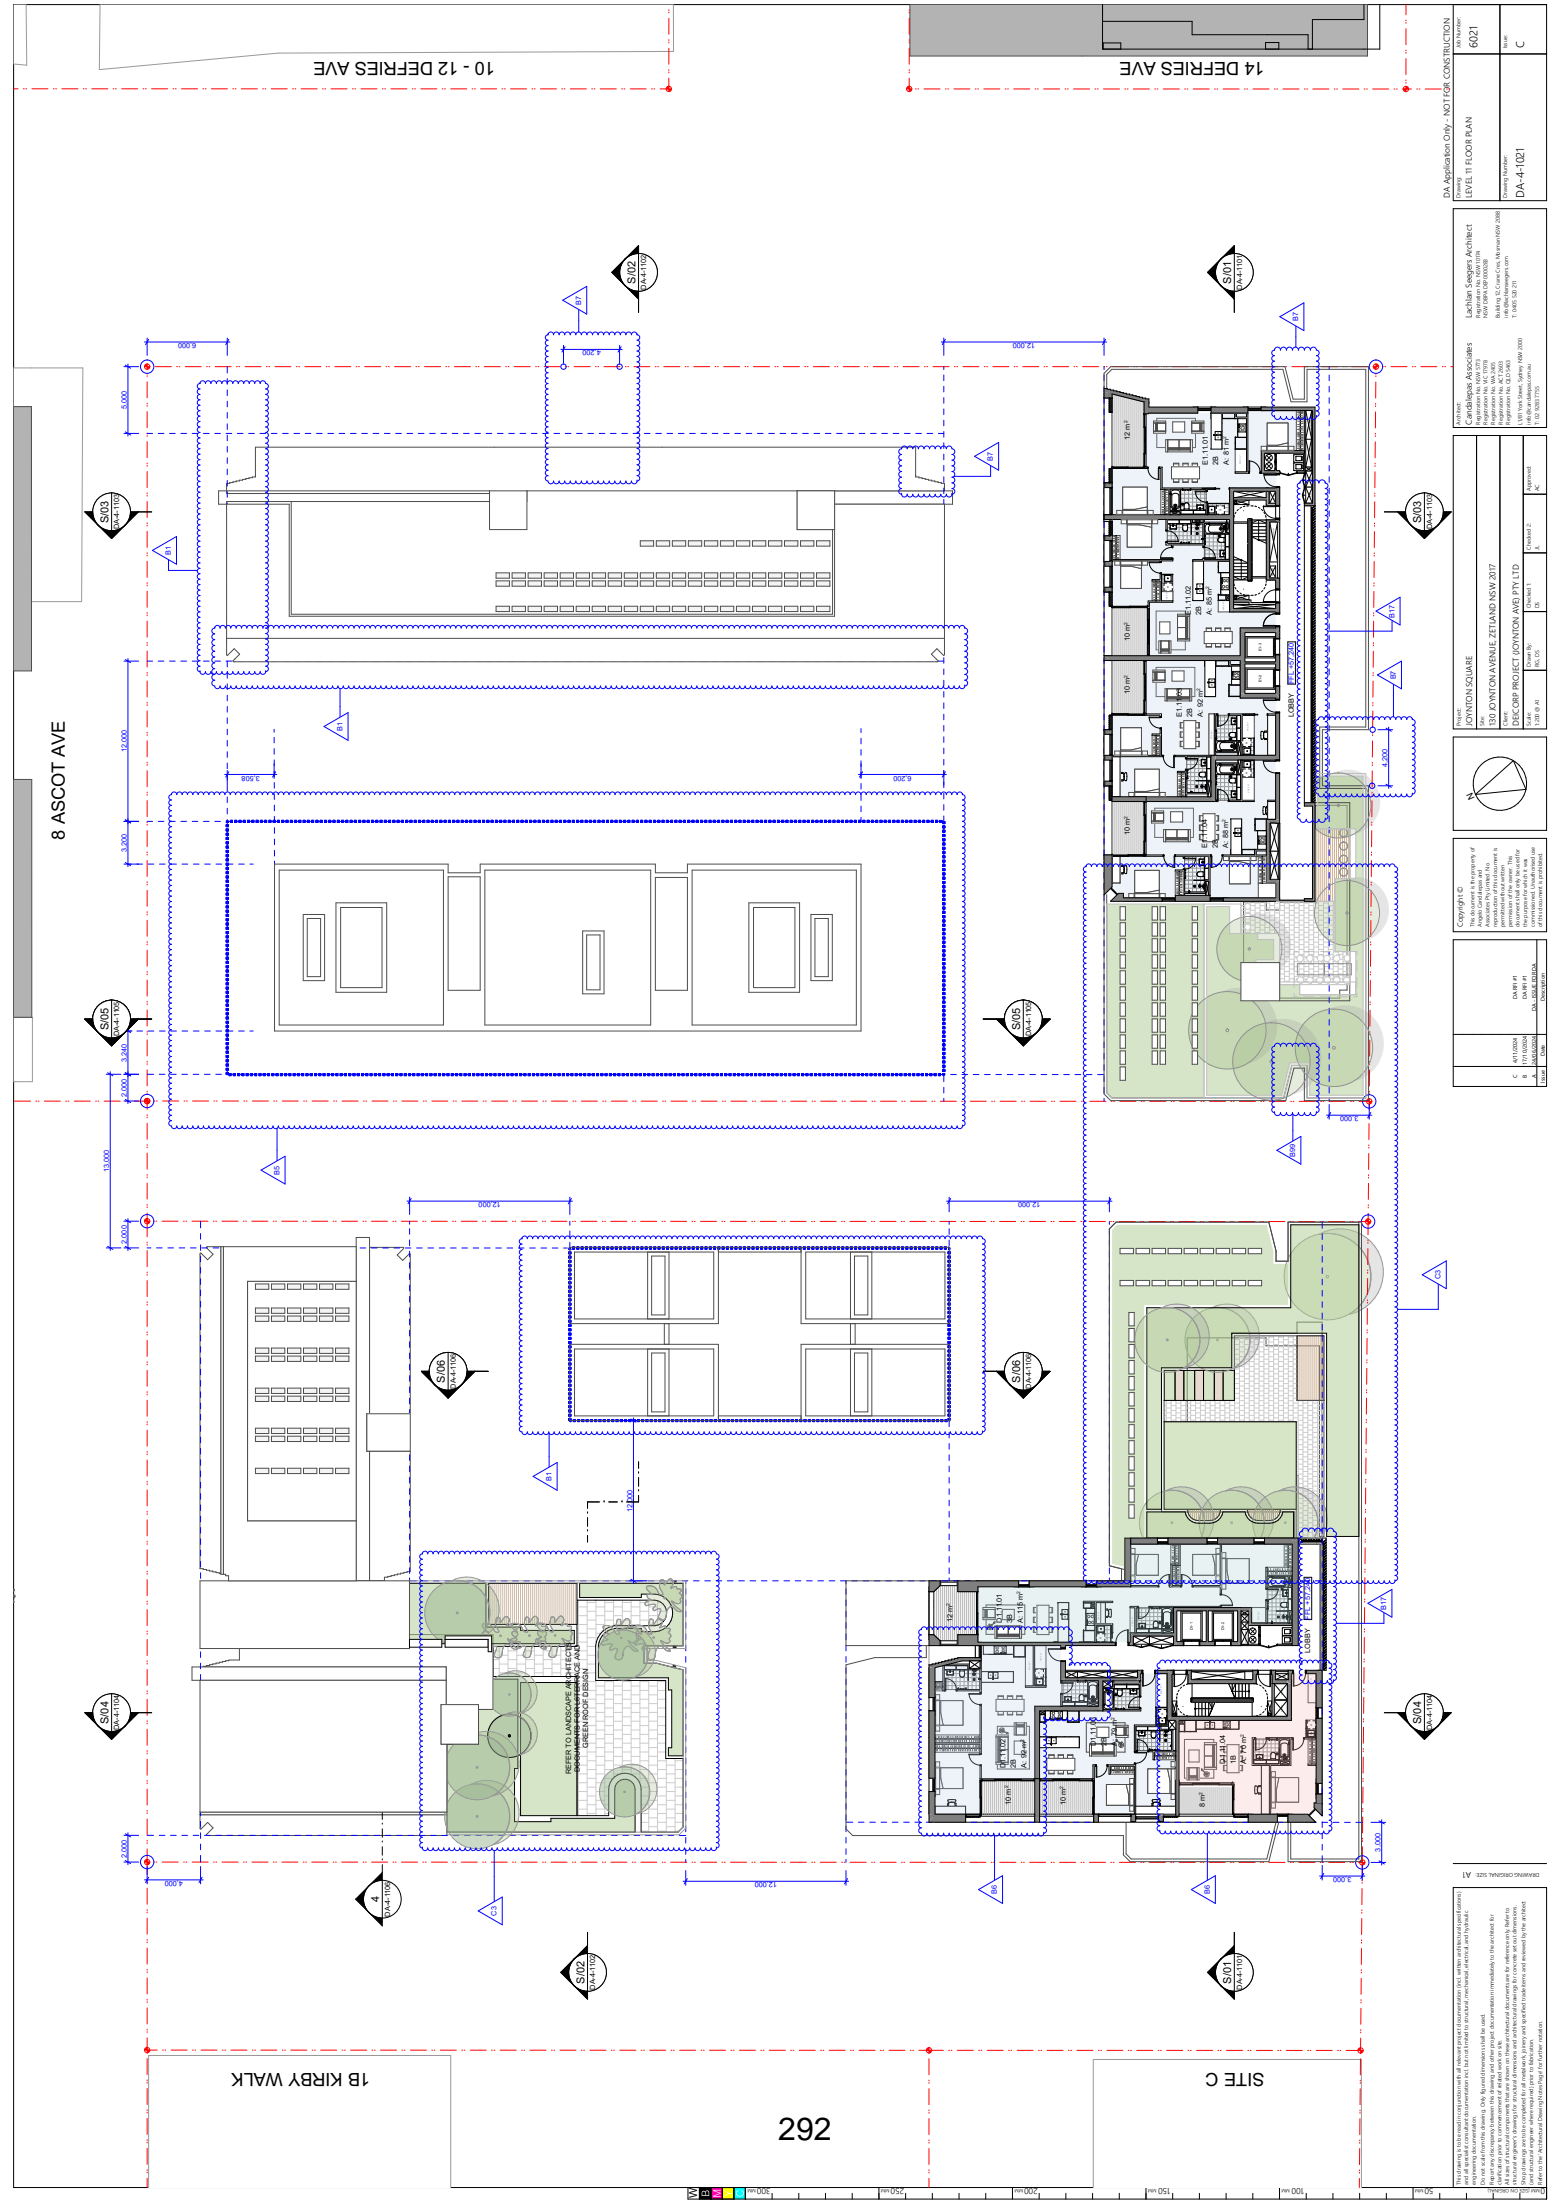

LEVEL 11 FLOOR PLAN	6021
DA-4-1021	C










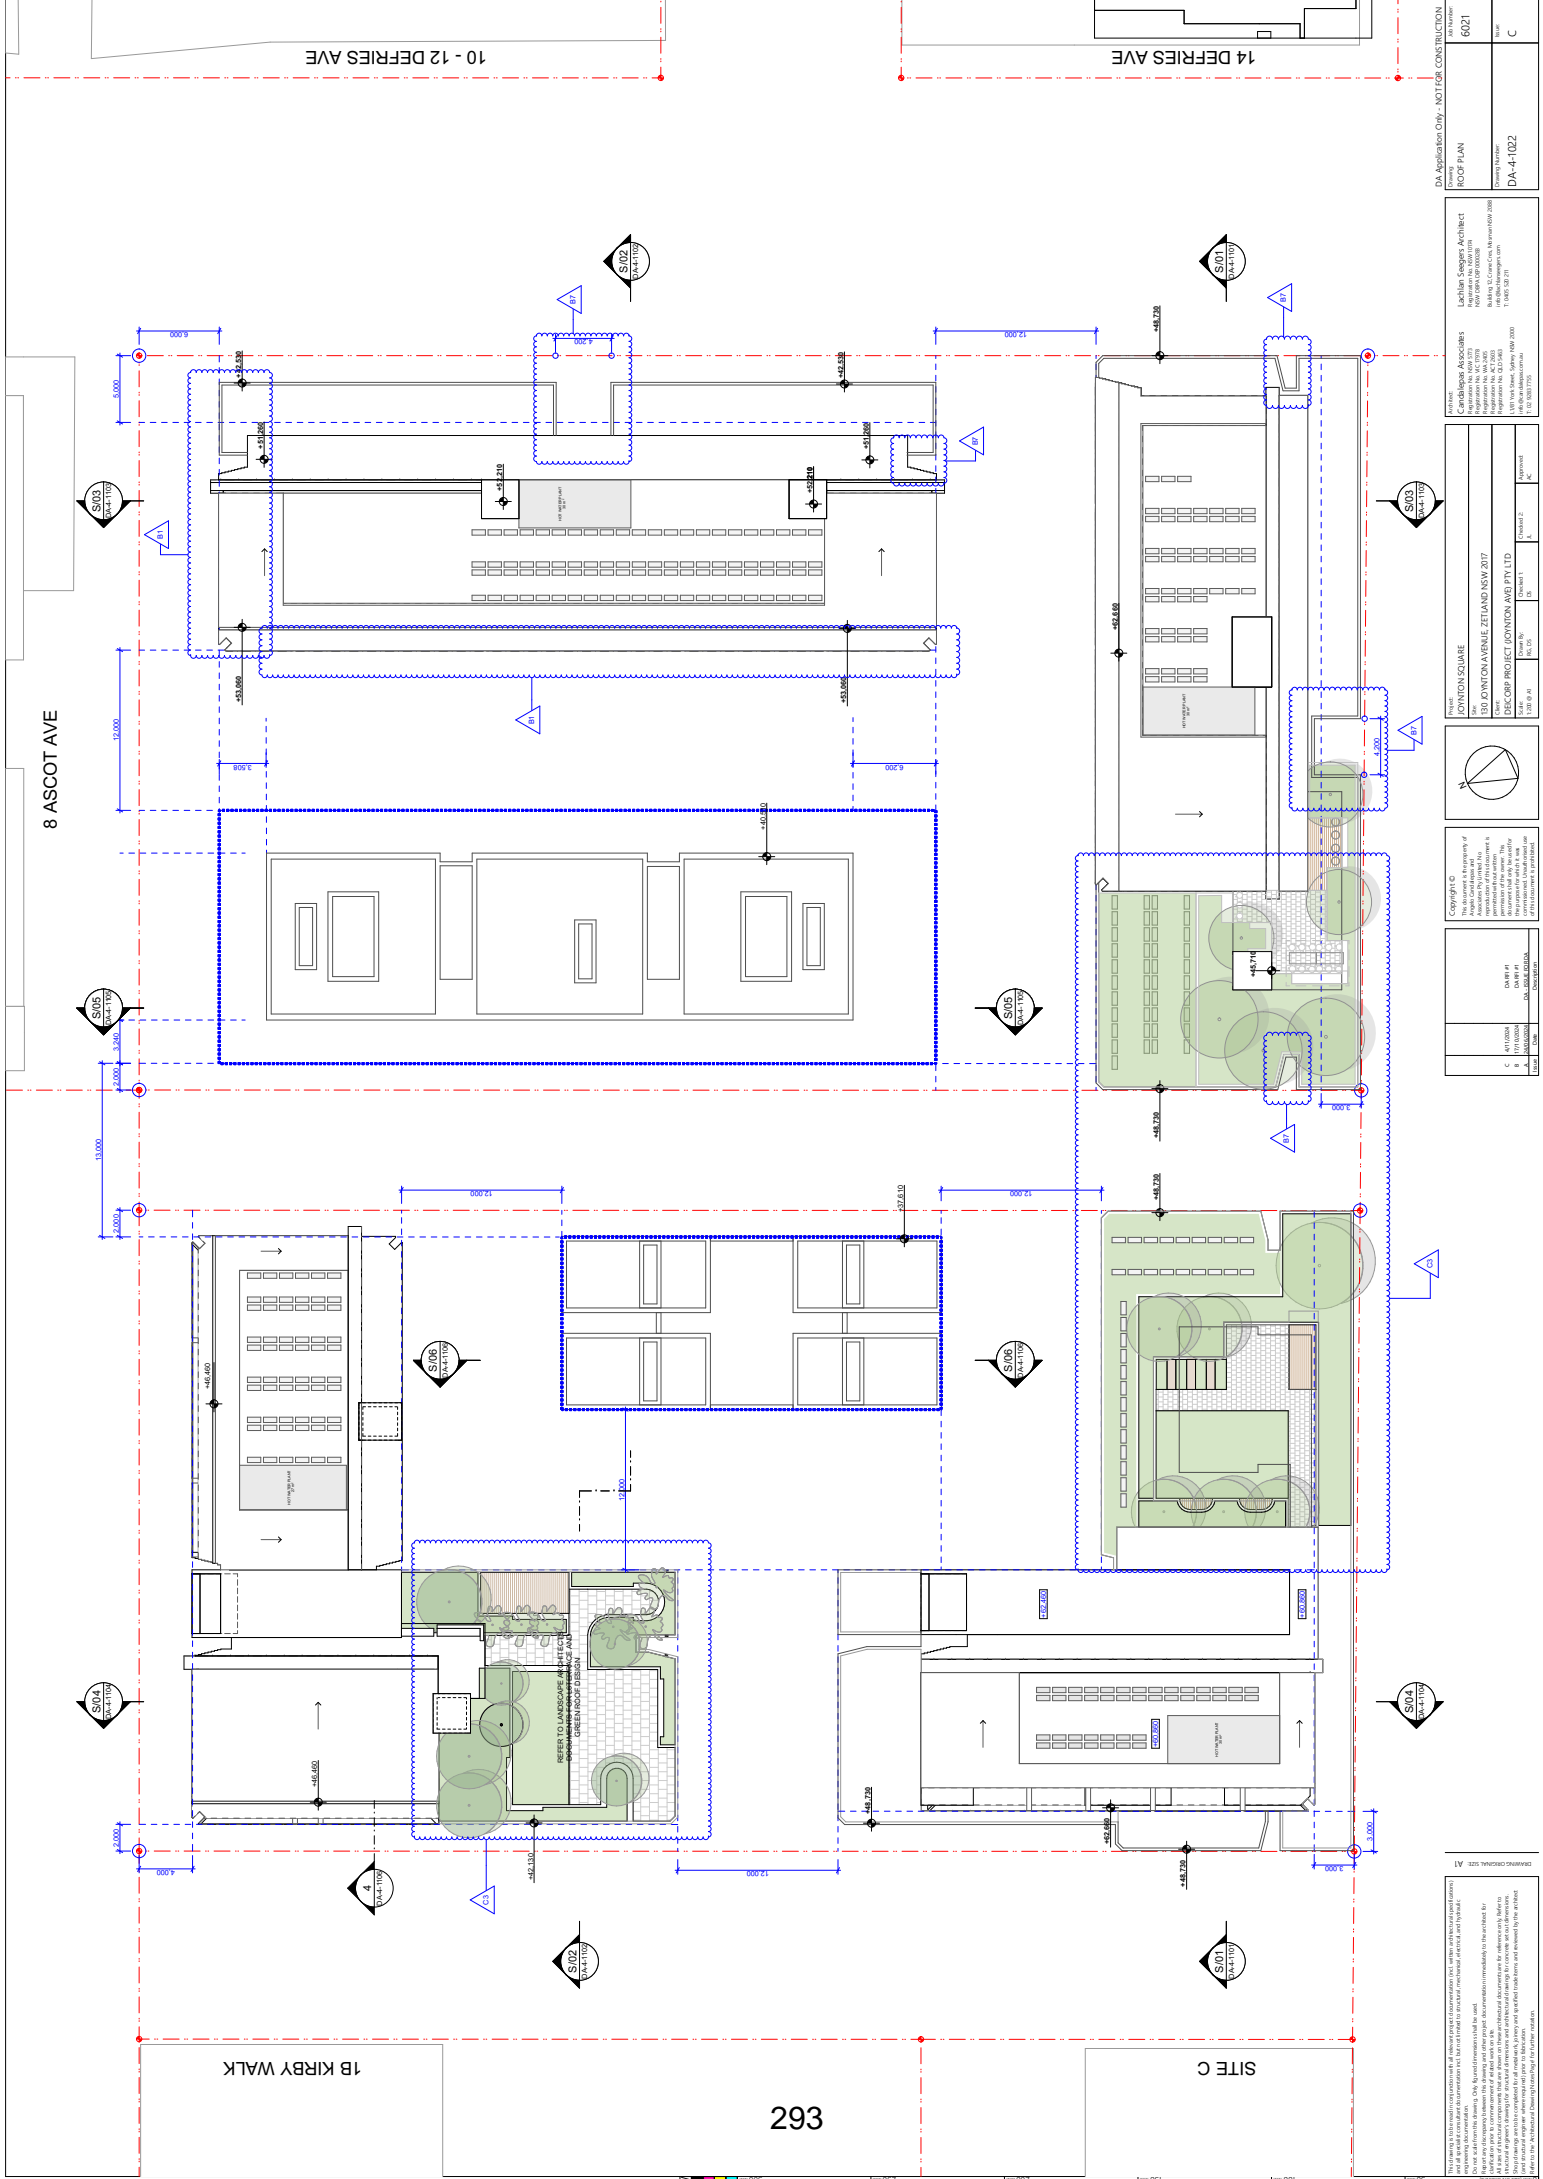

293

8 ASCOT AVE

1B KIRBY WALK

SITE C

14 DEFRIES AVE

10-12 DEFRIES AVE

ROOF PLAN	
DA-4-1022	C





















