

# **Attachment B2**

**Selected Drawings**



FOR APPROVAL

Revised Date: 2024-11-13  
 Revision: 2  
 By: JAH/SC

Notified Architect: Adam Haddock / H&B Lohm Presidential

Rev	Date	Revision	By
1	2024-08-28	ISSUE FOR PERMIT	JAH/SC
2	2024-11-13	REVISED FOR PERMIT	JAH/SC

1. SECTIONS ANNOTATED WITH RLS AND CROSSFALL

Client: TARIO

Project: 141-155 COMMONWEALTH ST  
 SURRY HILLS

Drawing Name: DETAIL SECTIONS - ENTRIES


Date: 2024-11-13  
 Scale: 1:50  
 Sheet Size: @ A1

Drawn: JS  
 Chk: AH/SC  
 Job No: 6459


Drawing No: DA-1511  
 Revision: / 2

Notified Architect: Adam Haddock / H&B Lohm Presidential


S&B Architects  
 Surry Hills NSW 2010  
 T 61 2 9398 9911  
 www.s&b.com.au

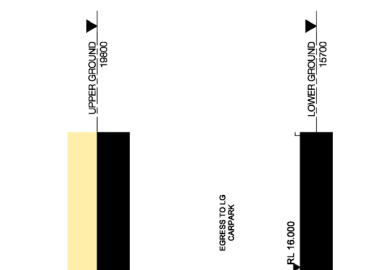


1 Fire Stair 1  
 SCALE 1:50

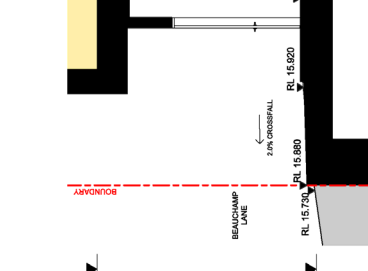


2 Fire Stair 3  
 SCALE 1:50

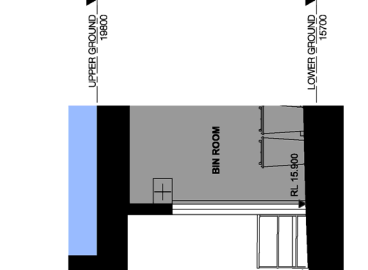


3 Bin Room  
 SCALE 1:50

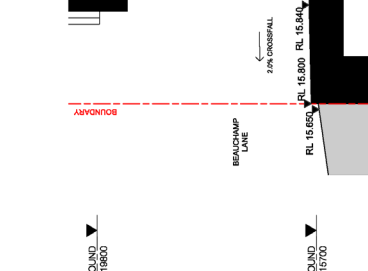


4 Egress  
 SCALE 1:50

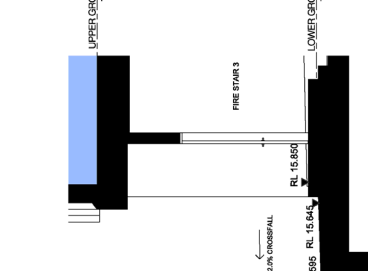

5 Fire Stair 2  
 SCALE 1:50

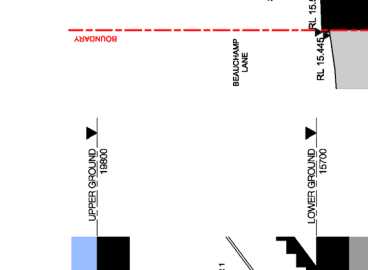

6 Fire Stair 4  
 SCALE 1:50

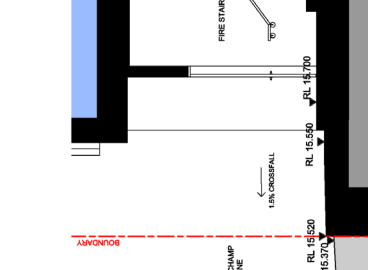

7 Reservoir St Retail Entry  
 SCALE 1:50



8 Commonwealth St Retail Entry  
 SCALE 1:50



9 Lobby Entry  
 SCALE 1:50



10 Commonwealth St Commercial Entry  
 SCALE 1:50






























NO. 7400 RESERVOIR ST SEVEN STOREY BUILDING

BEAUCHAMP LN

1

2

**FOR INFORMATION**

Rev	Date	Revision	By	CHK
1	2024-06-18	ISSUE FOR INFORMATION	J. HAYES	
2	2024-06-18	ISSUE FOR I.D.A. SET	J. HAYES	
3	2024-11-13	ISSUE FOR I.D.A. SET	J. HAYES	

**REVISION NOTES**

1. MAIN LEVEL ADJUSTED
2. MAIN LEVEL ADJUSTED
3. BASEMENT LEVEL UPDATED

Noted architect: Adam Haddow 7188 | Lohan Preside 7184

NO. 7400 RESERVOIR ST SEVEN STOREY BUILDING

BEAUCHAMP LN

1

2

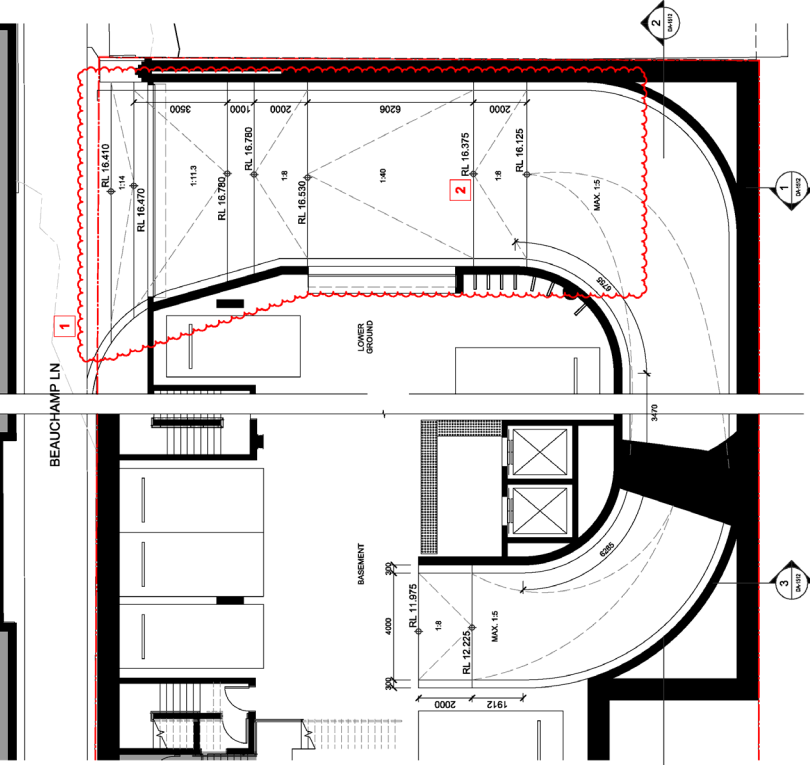

4 Driveway Ramp  
SCALE 1:100


BEAUCHAMP LN

1

2

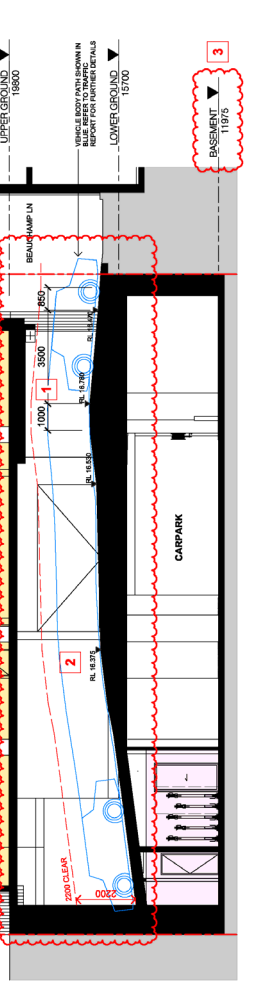

1 Driveway Section 1  
SCALE 1:100


LOWER GROUND 15700

3

4

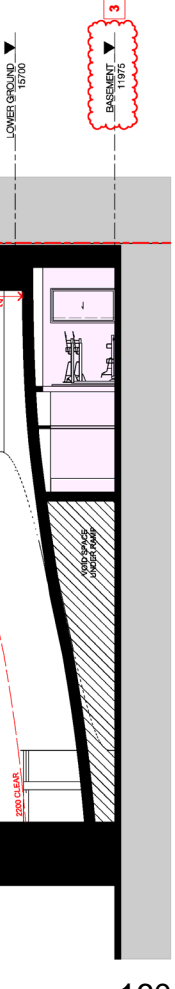

2 Driveway Section 2  
SCALE 1:100


LOWER GROUND 15700

3

4

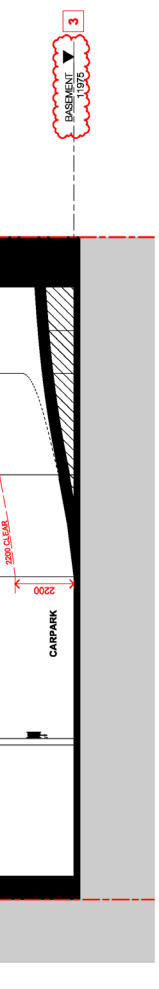

3 Driveway Section 3  
SCALE 1:100

Project  
141-155 COMMONWEALTH ST  
SURRY HILLS

Drawing Name  
DETAIL SECTIONS -  
DRIVEWAY SECTIONS



Date	Scale	Sheet Size
2024-11-13	1:100	@ A1
Drawn	Chk.	Job No.
Author	Checker	6459
Drawing No.	Revised	
DA-1512		7/3

SJB Architects  
Surry Hills NSW 2010  
T 61 2 9398 9111  
www.sjb.com.au

NOT FOR CONSTRUCTION



