


Attachment B

Existing Floor Plan

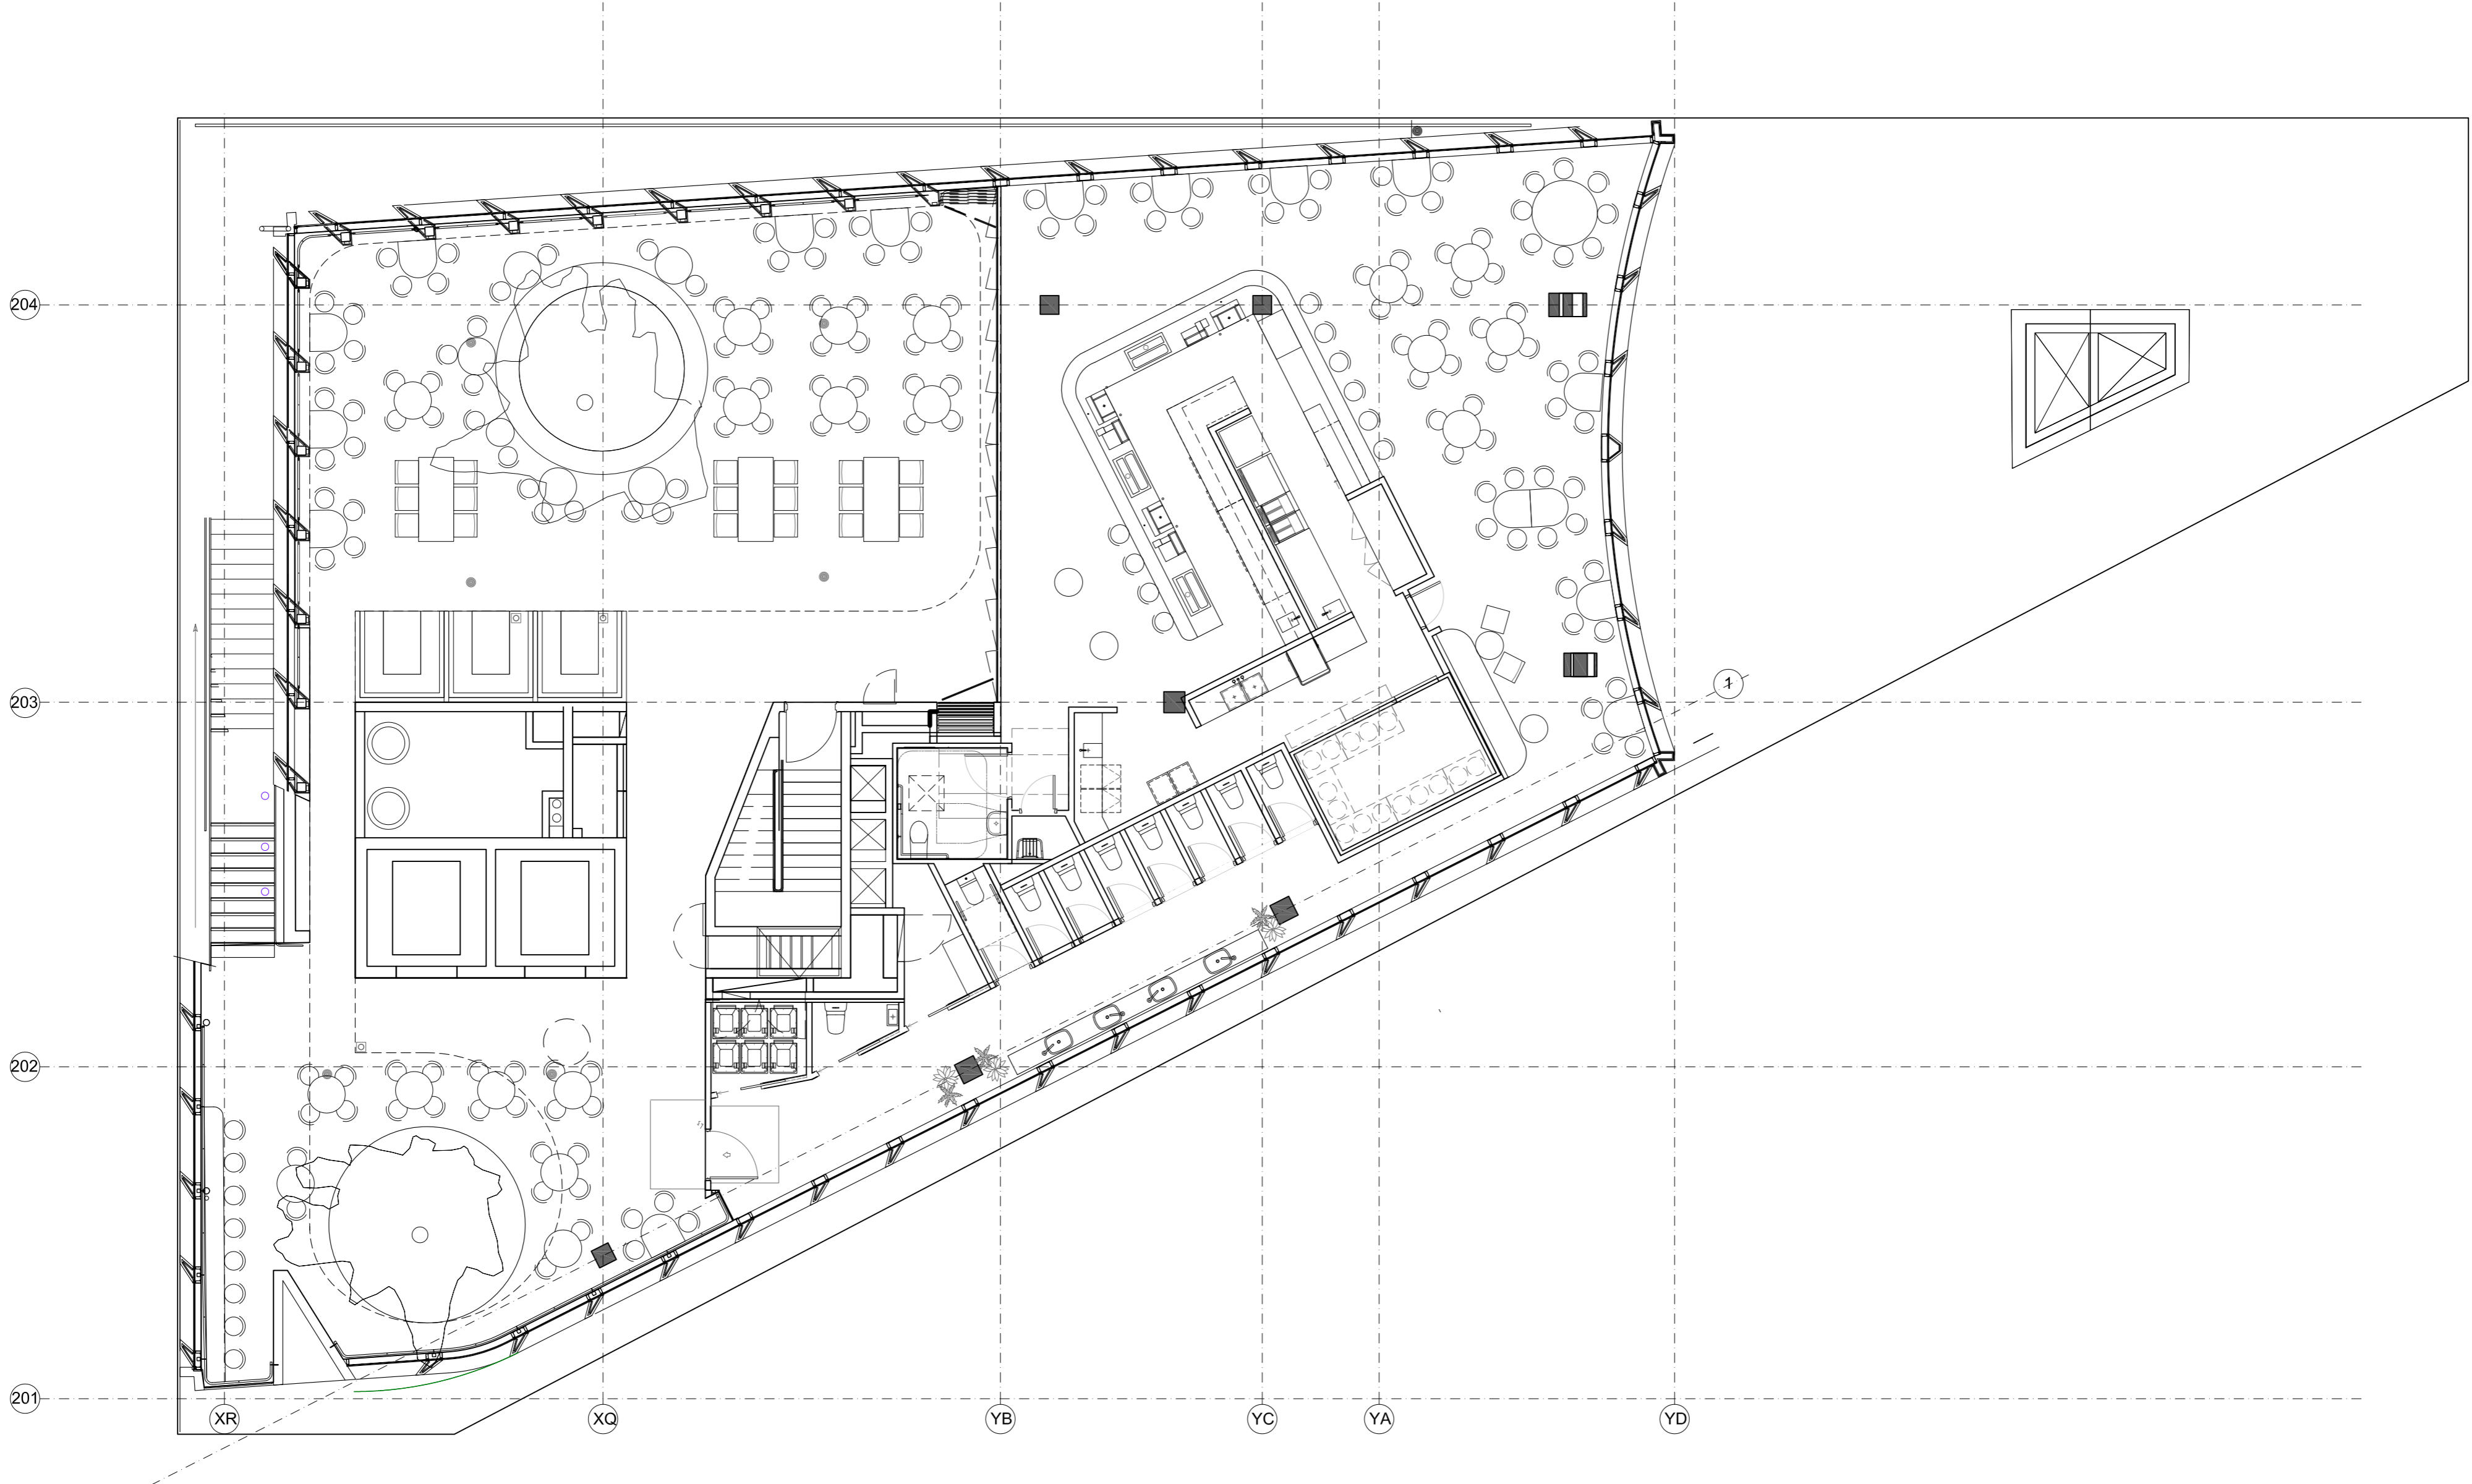

1:100


DO NOT SCALE FROM DRAWING. BUILDER TO CHECK DIMENSIONS ON SITE.

TECHNE ARCHITECTURE + INTERIOR DESIGN RETAIN COPY + MORAL-RIGHTS TO THIS DRAWING + IDEAS THEREIN.

REVISIONS FOR THIS ISSUE SHOWN CLOUDED

- 11.04.2016 ISSUED FOR INFORMATION ONLY
- A 14.04.2016 ISSUED FOR INFORMATION ONLY
- B 15.04.2016 ISSUED FOR INFORMATION ONLY
- C 22.04.2016 ISSUED FOR INFORMATION ONLY
- D 12.05.2016 ISSUED FOR INFORMATION ONLY

PRELIMINARY

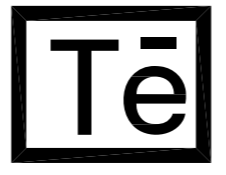

**Technē Architecture
+ Interior Design**
Level 2, 43 Hardware Lane
Melbourne 3000 Australia
+61 (0) 3 9600 0222
techne.com.au

BARANGAROO ROOFTOP

PROJECT NO 16047
ADDRESS TENANCY R7.07
LEVEL 4/ BUILDING R7.
BARANGAROO, NSW
CLIENT DIXON HOSPITALITY

PRINT SIZE A2
DRAFTED KA
CHECKED GG
ORIG. ISSUE 11/04/2016



PRELIMINARY DESIGN

A200D