



**Plan: Proposed On Street Bike Parking -  
Orwell Street, Potts Point**

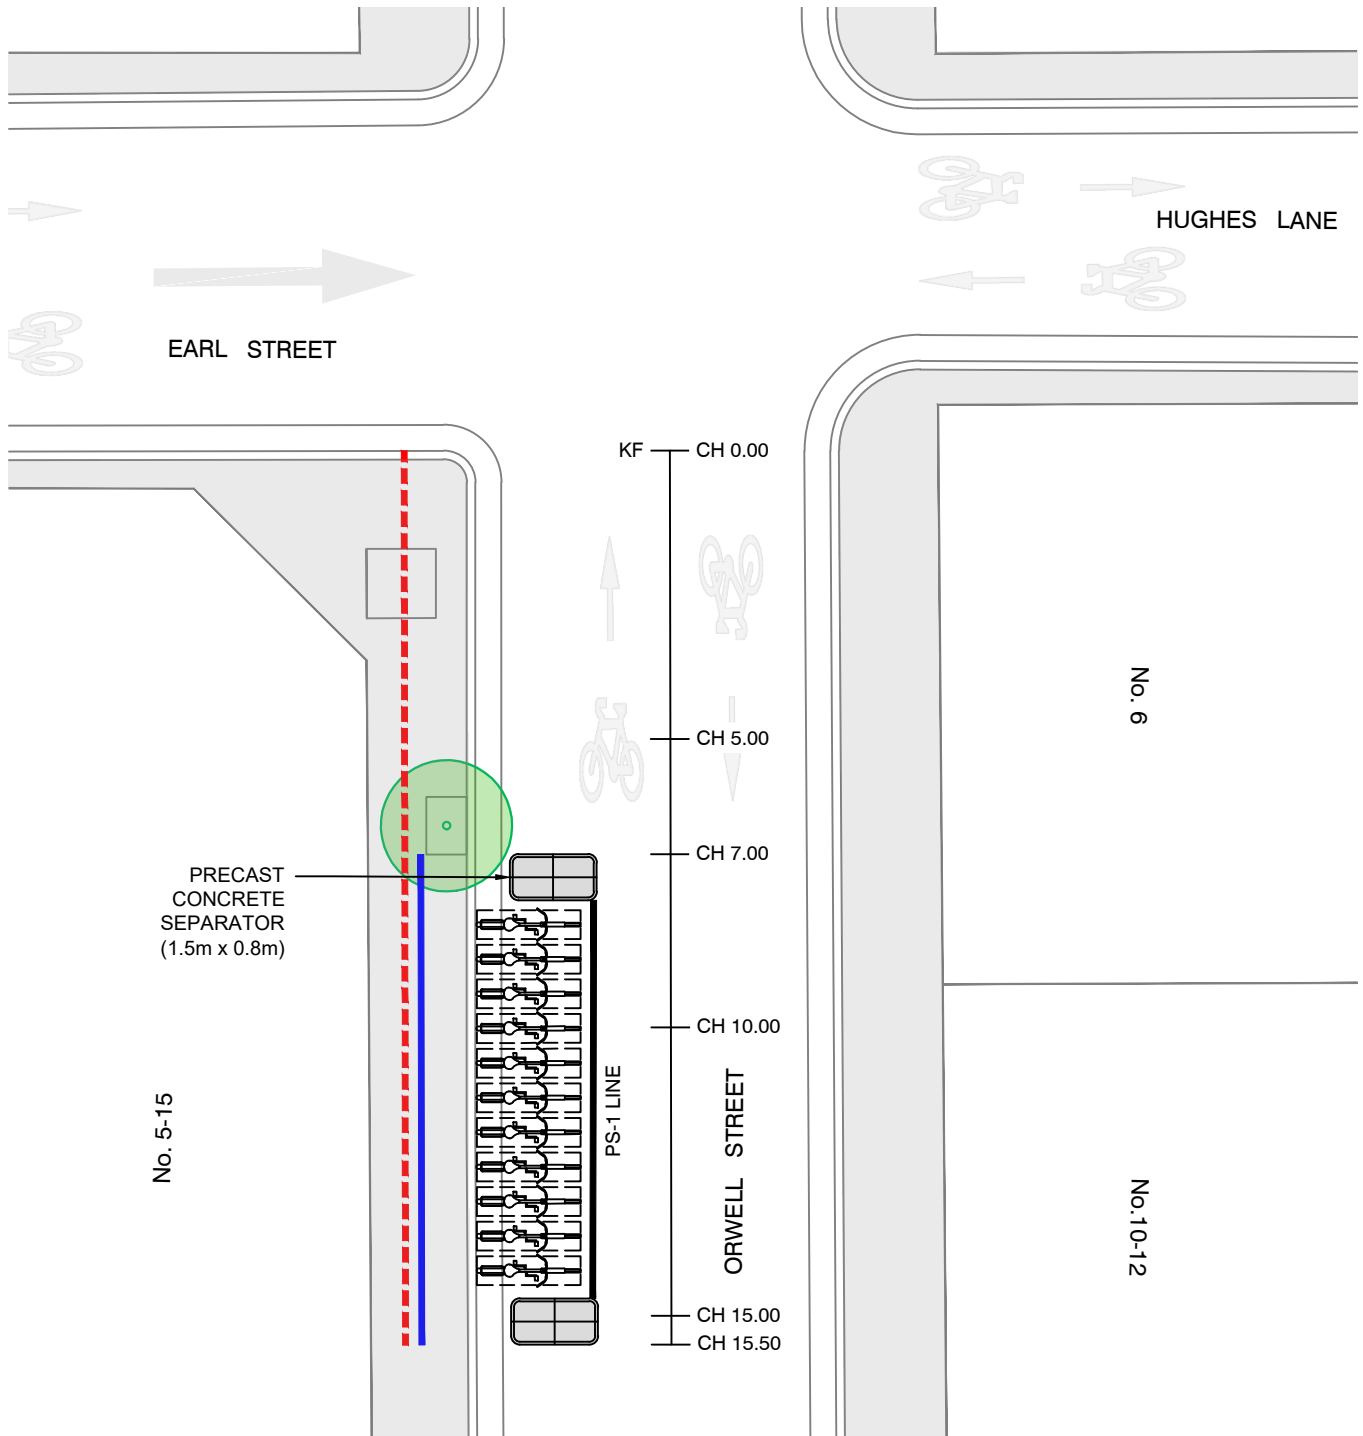


**LEGEND**

**EXISTING**

 NO STOPPING

**PROPOSED**

 P (BIKE ONLY)

 BIKE ENVELOPE