

Attachment B

Selected Drawings

DEVELOPMENT APPLICATIONKHA

DRAWING TITLE

DRAWING NUMBER		ISSUE
A0051		A




1:2008A



12008241

DEVELOPMENT APPLICATIONARCHITECTPROJECT

10

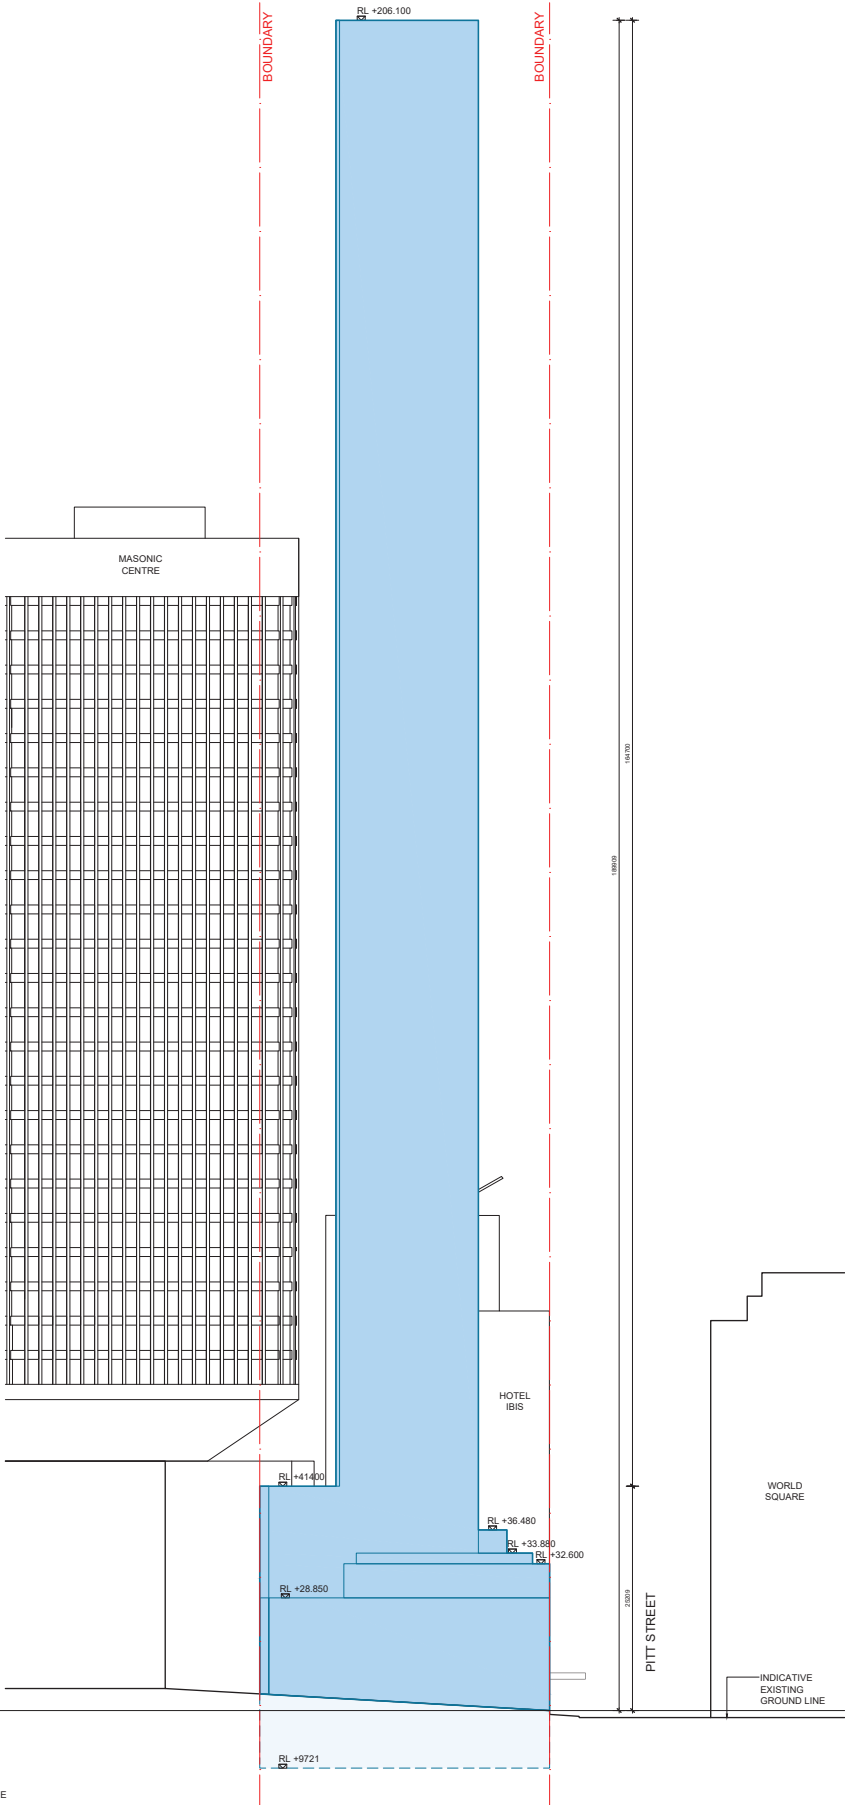

LEVEL 60-ROOF
+ 206.100
LEVEL 59
+ 203.000
LEVEL 58
+ 199.380
LEVEL 57
+ 196.030
LEVEL 56
+ 192.980
LEVEL 55
+ 189.930
LEVEL 54
+ 186.880
LEVEL 53
+ 183.830
LEVEL 52
+ 180.780
LEVEL 51
+ 177.730
LEVEL 50
+ 174.680
LEVEL 49
+ 171.630
LEVEL 48
+ 168.580
LEVEL 47
+ 165.530
LEVEL 46
+ 162.480
LEVEL 45
+ 159.430
LEVEL 44
+ 156.380
LEVEL 43
+ 153.330
LEVEL 42
+ 150.280
LEVEL 41
+ 147.230
LEVEL 40
+ 144.180
LEVEL 39
+ 141.130
LEVEL 38
+ 138.080
LEVEL 37
+ 135.030
LEVEL 36
+ 131.980
LEVEL 35
+ 128.930
LEVEL 34
+ 125.880
LEVEL 33
+ 122.830
LEVEL 32
+ 119.780
LEVEL 31
+ 116.730
LEVEL 30
+ 113.680
LEVEL 29
+ 110.630
LEVEL 28
+ 107.580
LEVEL 27
+ 104.530
LEVEL 26
+ 101.480
LEVEL 25
+ 98.430
LEVEL 24
+ 95.380
LEVEL 23
+ 92.330
LEVEL 22
+ 89.280
LEVEL 21
+ 86.230
LEVEL 20
+ 83.180
LEVEL 19
+ 80.130
LEVEL 18
+ 77.080
LEVEL 17
+ 74.030
LEVEL 16
+ 70.980
LEVEL 15
+ 67.930
LEVEL 14
+ 64.880
LEVEL 13
+ 61.830
LEVEL 12
+ 58.780
LEVEL 11
+ 55.730
LEVEL 10
+ 52.680
LEVEL 9
+ 49.630
LEVEL 8
+ 46.580
LEVEL 7
+ 43.530
LEVEL 6
+ 40.480
LEVEL 5
+ 37.430
LEVEL 4
+ 34.380
LEVEL 3
+ 31.330
LEVEL 2
+ 28.280
LEVEL 1
+ 25.230
LEVEL 0
+ 22.180
GROUND LEVEL

[illegible]

DEVELOPMENT APPLICATION

CIENTI




Weed Smart Investment Holding (Bris) Pty Ltd


ARCHITECT

372-362A PITT STREET 633		633	
ADDRESS 372-362A PITT STREET, STONEY, NSW 2060			
DRAWING TITLE PROPOSED ENVELOPE ELEVATION NORTH		NORTH	
DATE 20.02.2024		SCALE (8 A1) 1:500	
DRAWING NUMBER A0053		ISSUE A	

NOTES / LEGEND / MATERIAL

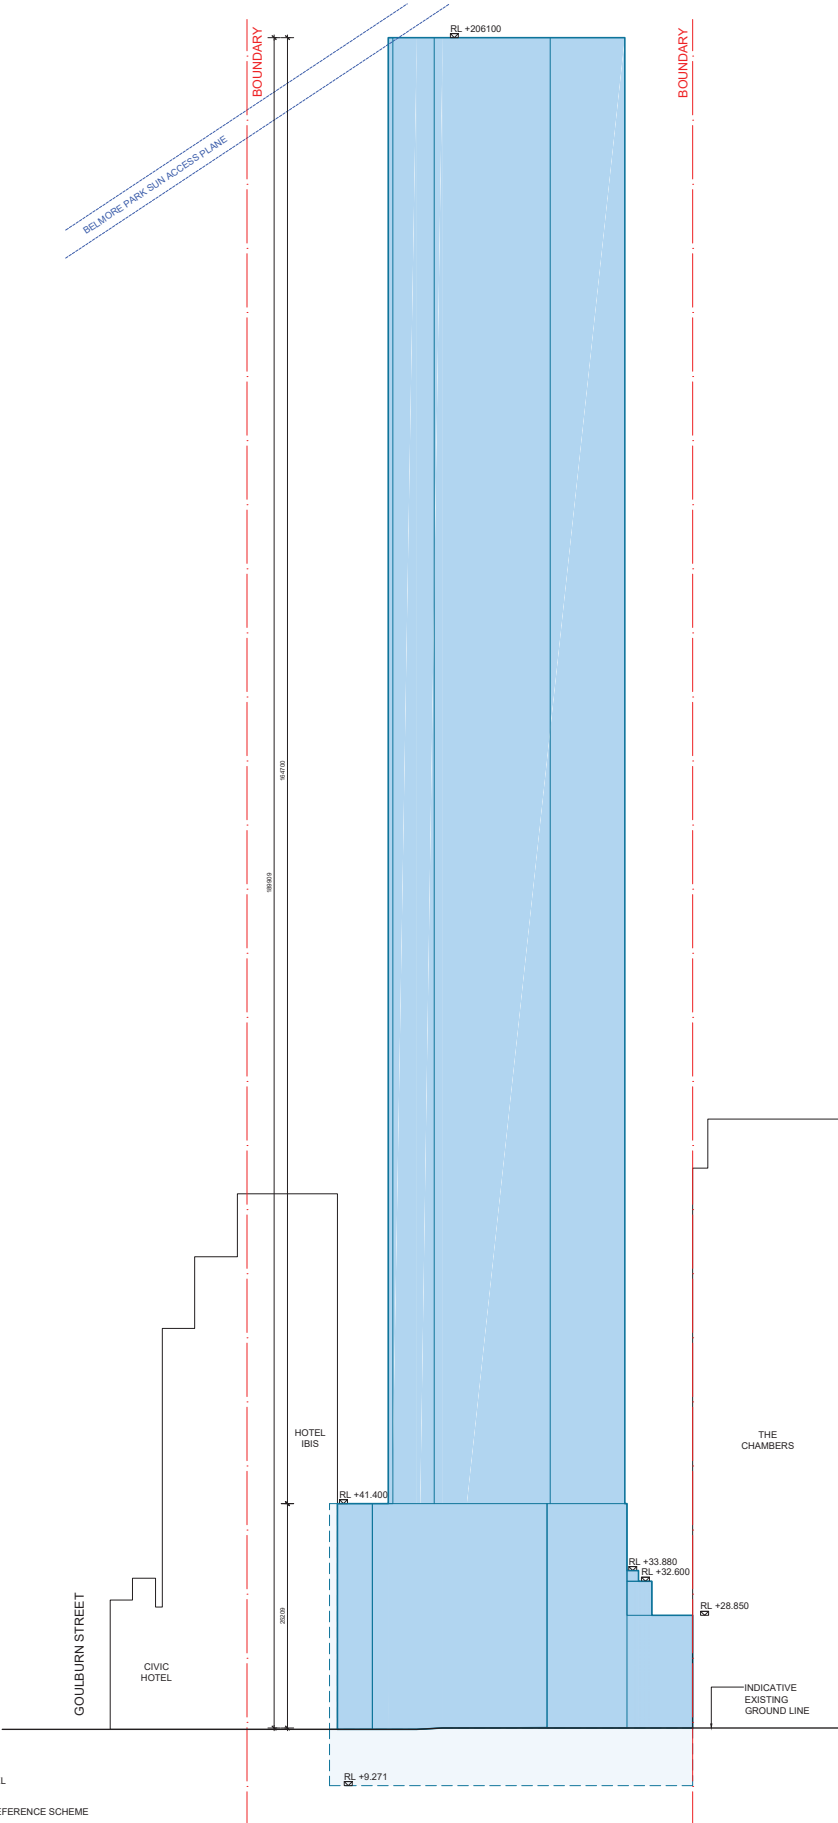

ISSUE DATE	AMENDMENT	CHECKED
A	20.02.24	DEVELOPMENT APPLICATION
		KIA

DEVELOPMENT APPLICATION

CLIENT

Well Smart Investment Holding (Bris) Pte Ltd
WELLSMART GROUP
09-01 ICIS Enterprise House, 116 Middle Rd, Singapore 109 972
T: +65 6500 3008 M: +65 9205 9200

ARCHITECT

KHA

T: +61 8 93364545 F: +61 8 93364546

© Kerry Hill Architects Pty Ltd

PROJECT	REF
---------	-----


372-382A PITT STREET, SYDNEY, NSW 2000

DRAWN	KHA	NORTH
-------	-----	-------

SCALE (@ A1)	1:300
--------------	-------

DATE	2002/2024	
------	-----------	--



PROPOSED ENVELOPE ELEVATION

EACSI

DRAWING NUMBER	ISSUE
A00054	A

--	--

NOTES / LEGEND / MATERIAL

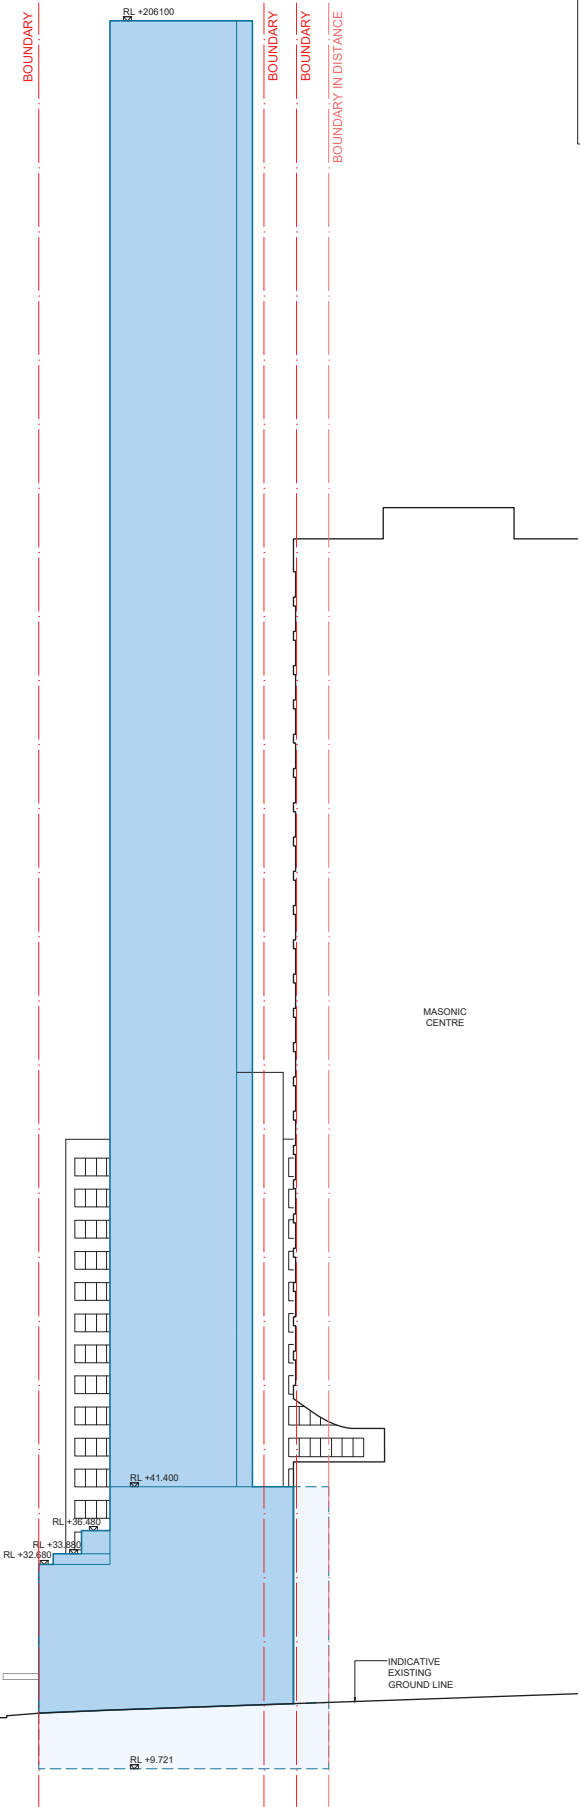

LEVEL 60 - ROOF

- 206.100
- LEVEL 59
- 203.000
- LEVEL 58
- 199.380
- LEVEL 57
- 196.030
- LEVEL 56
- 192.980
- LEVEL 55
- 189.930
- LEVEL 54
- 186.880
- LEVEL 53
- 183.830
- LEVEL 52
- 180.780
- LEVEL 51
- 177.730
- LEVEL 50
- 174.680
- LEVEL 49
- 171.630
- LEVEL 48
- 168.580
- LEVEL 47
- 165.530
- LEVEL 46
- 162.480
- LEVEL 45
- 159.430
- LEVEL 44
- 156.380
- LEVEL 43
- 153.330
- LEVEL 42
- 150.280
- LEVEL 41
- 147.230
- LEVEL 40
- 144.180
- LEVEL 39
- 141.130
- LEVEL 38
- 138.080
- LEVEL 37
- 135.030
- LEVEL 36
- 131.980
- LEVEL 35
- 128.930
- LEVEL 34
- 125.880
- LEVEL 33
- 122.830
- LEVEL 32
- 119.780
- LEVEL 31
- 116.730
- LEVEL 30
- 113.680
- LEVEL 29
- 110.630
- LEVEL 28
- 107.580
- LEVEL 27
- 104.530
- LEVEL 26
- 101.480
- LEVEL 25
- 98.430
- LEVEL 24
- 95.380
- LEVEL 23
- 92.330
- LEVEL 22
- 89.280
- LEVEL 21
- 86.230
- LEVEL 20
- 83.180
- LEVEL 19
- 80.130
- LEVEL 18
- 77.080
- LEVEL 17
- 74.030
- LEVEL 16
- 70.980
- LEVEL 15
- 67.930
- LEVEL 14
- 64.880
- LEVEL 13
- 61.830
- LEVEL 12
- 58.780
- LEVEL 11
- 55.730
- LEVEL 10
- 52.680
- LEVEL 9
- 49.630
- LEVEL 8
- 46.580
- LEVEL 7
- 43.530
- LEVEL 6
- 40.480
- LEVEL 5
- 37.430
- LEVEL 4
- 34.380
- LEVEL 3
- 31.330
- LEVEL 2
- 28.280
- LEVEL 1
- 25.230
- 22.180

GROUND LEVEL

- 16.191

BASEMENT

- 12.021

LOWEST ANTICIPATED EXCAVATION LEVEL

- 9.721

[illegible]

CLIENT



Well Smart Investment Holding (Bris) Pty Ltd
WELLSMART GROUP
08-01 KCB Enterprise House, 116 Middle Rd, Singapore 108972
T: +65 6322 3008 M: +65 9205 9200
E: info@wellsmart.com.sg
www.wellsmart.com.sg

30 Mouat St, Fremantle, WA 6160
T: +61 8 93364545 F: +61 8 93364546

© Kerry Hill Architects Pty Ltd.

372-382A PITT STREET 633

ADDRESS

372-382A PITT STREET, SYDNEY, NSW 2000





DRAFTING TITLE

PROPOSED ENVELOPE ELEVATION
SOUTH


DRAWING NUMBER

A0055

ISSUE	A
-------	---

NOTES / LEGEND / MATERIAL

[illegible]

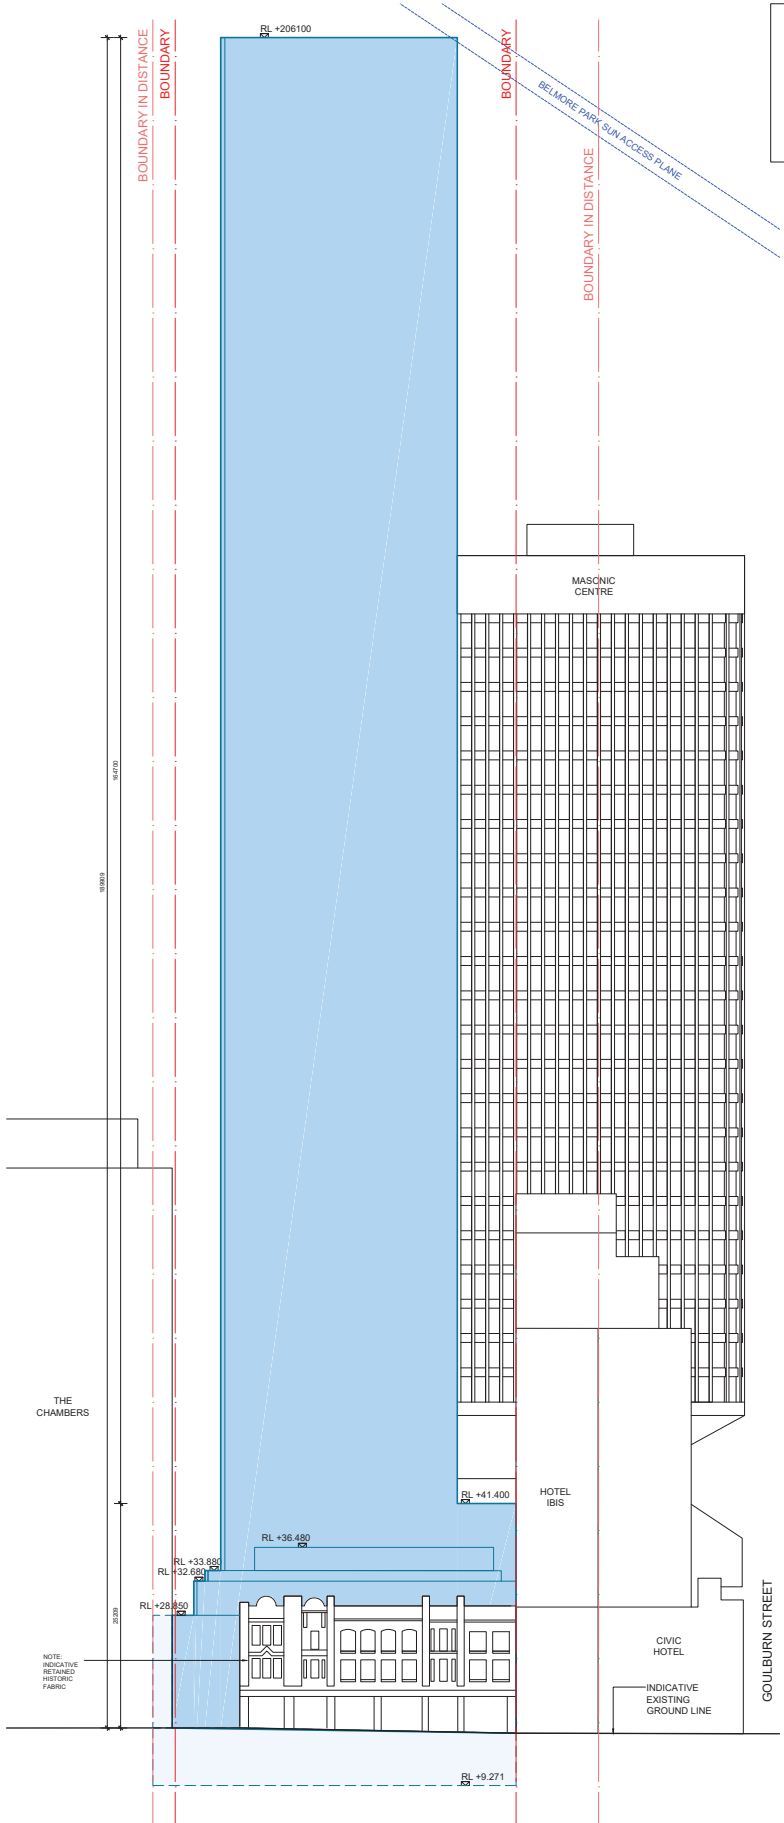

LEVEL 60 - ROOF

- LEVEL 60: 206,100
- LEVEL 59: 203,000
- LEVEL 58: 199,380
- LEVEL 57: 195,030
- LEVEL 56: 192,980
- LEVEL 55: 189,930
- LEVEL 54: 186,880
- LEVEL 53: 183,830
- LEVEL 52: 180,780
- LEVEL 51: 177,730
- LEVEL 50: 174,680
- LEVEL 49: 171,630
- LEVEL 48: 168,580
- LEVEL 47: 165,530
- LEVEL 46: 162,480
- LEVEL 45: 159,430
- LEVEL 44: 156,380
- LEVEL 43: 153,330
- LEVEL 42: 150,280
- LEVEL 41: 147,230
- LEVEL 40: 144,180
- LEVEL 39: 141,130
- LEVEL 38: 138,080
- LEVEL 37: 135,030
- LEVEL 36: 131,980
- LEVEL 35: 128,930
- LEVEL 34: 125,880
- LEVEL 33: 122,830
- LEVEL 32: 119,780
- LEVEL 31: 116,730
- LEVEL 30: 113,680
- LEVEL 29: 110,630
- LEVEL 28: 107,580
- LEVEL 27: 104,530
- LEVEL 26: 101,480
- LEVEL 25: 98,430
- LEVEL 24: 95,380
- LEVEL 23: 92,330





LOWEST ANTICIPATED EXCAVATION LEVEL

9,721

[illegible]

DEVELOPMENT APPLICATION

CLIENT

Well Smart Investment Holding (Bris) Pty Ltd

WELLSMART GROUP
08-01 CBI Enterprise House, 116 Middle Rd, Singapore 108072
T: +65 6220 3098 M: +65 9205 8200
E: info@well-smart.com.sg
www.well-smart.com.sg

ARCHITECT

KHA

30 Mount St., Fremantle, WA 6160
T: +61 8 93364545 F: +61 8 9336454
admin_perth@khasstudio.com.au

© Kerry Hill Architects Pty Ltd.
PROJECT

372-382A PITT STREET

ADDRESS
372-382A PITT STREET, SYDNEY,

DRAWN	KH1A
-------	------

SCALE (② A1)	1:500
--------------	-------

DATE	20.02.2024
------	------------


DRAWING TITLE
PROPOSED PAVER

PROPOSED ENVELOPE
WEST

DRAWING NUMBER	
ADDFC	

A0056

NOTES / LEGEND / MATERIAL

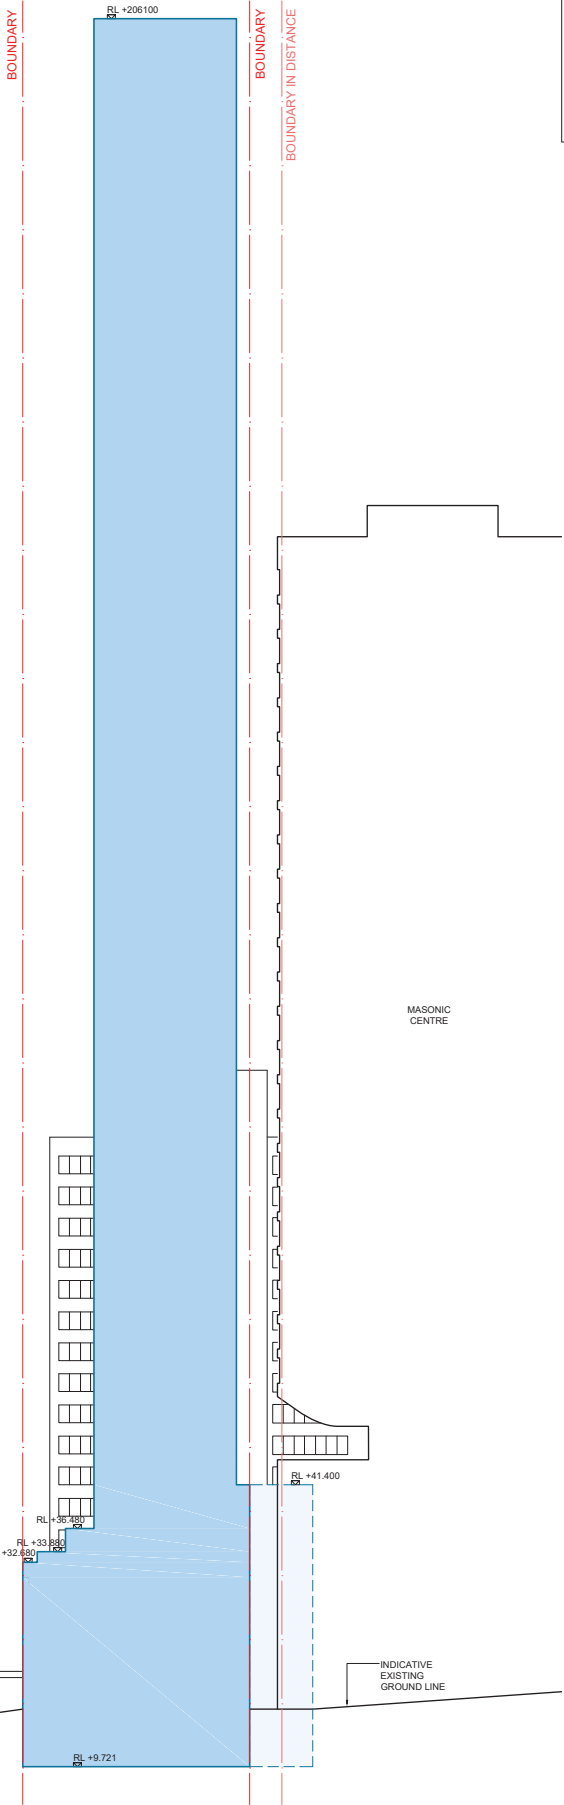

LEVELS ARE INDICATIVE ONLY - REFER REFERENCE SCHEME

DEVELOPMENT APPLICATION

DRAWING TITLE	
PROPOSED ENVELOPE SECTION	
DRAWING NUMBER	ISSUE
A0057	A