


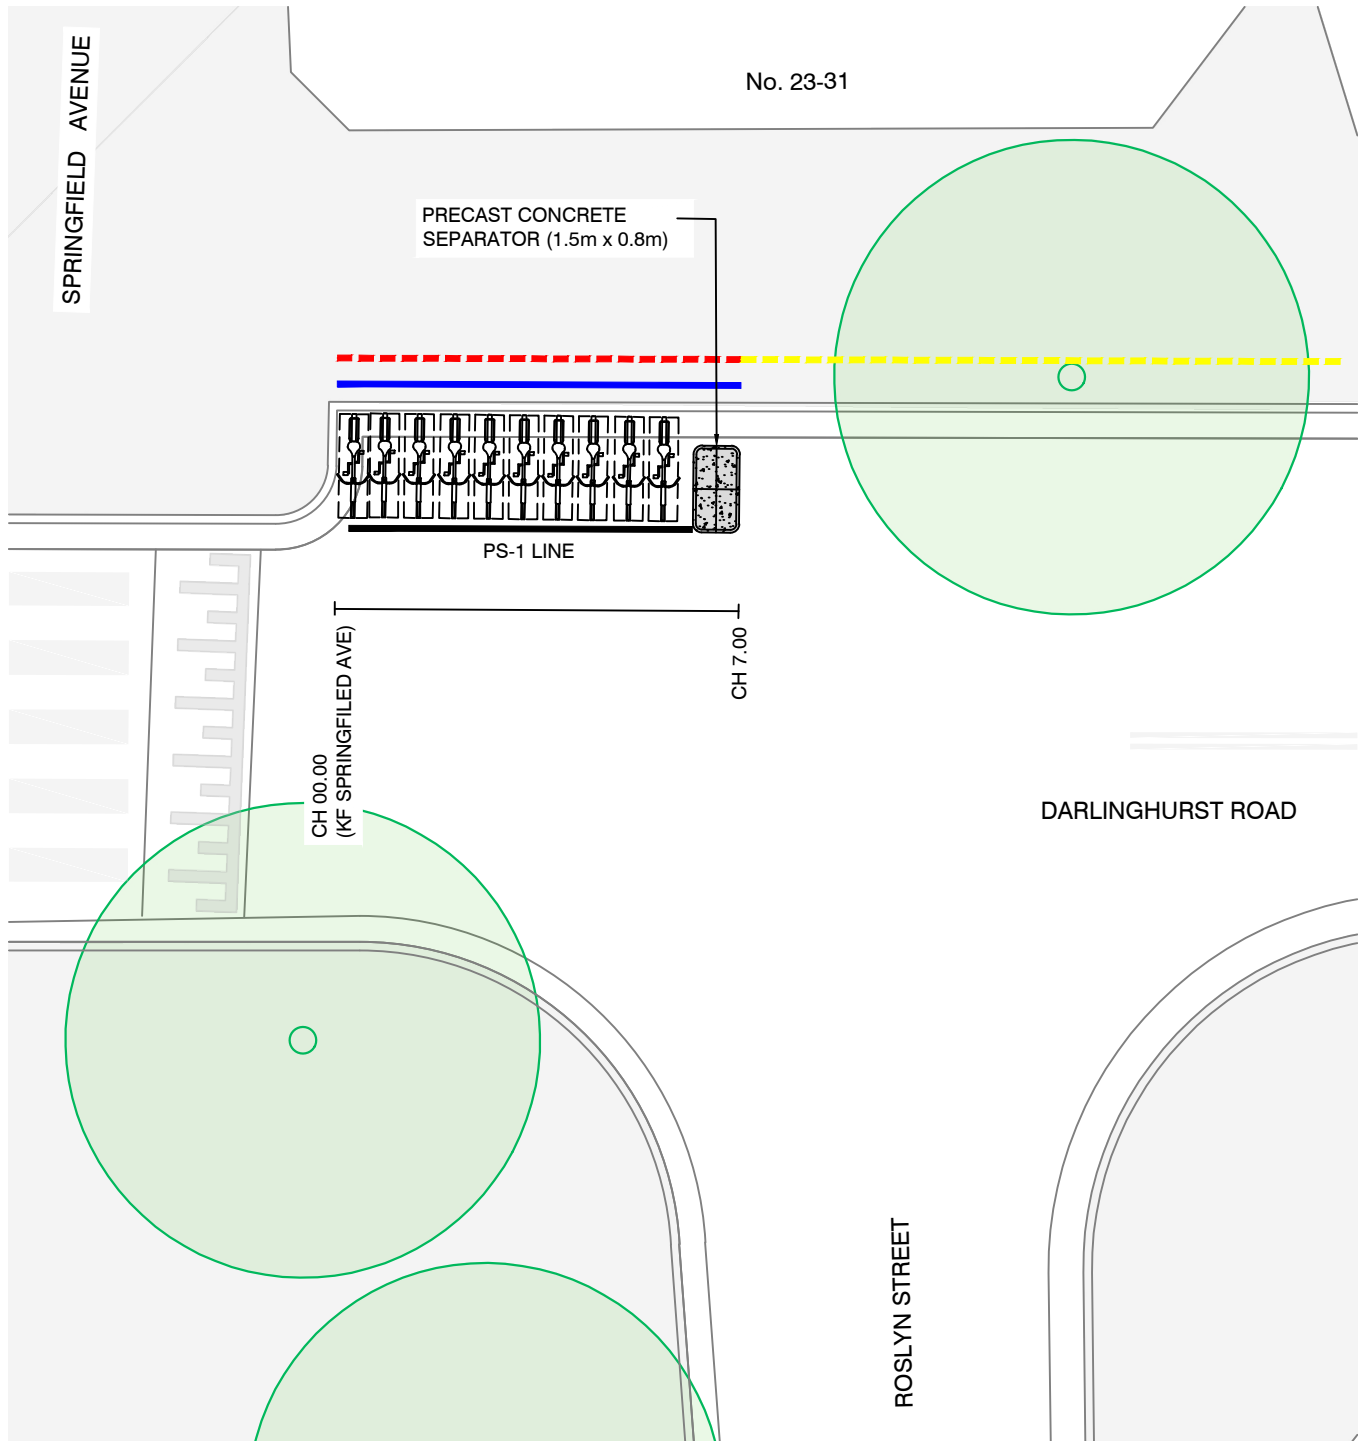

**Plan: Proposed On Street Bike Parking -
31 Darlinghurst Road, Potts Point**




LEGEND

EXISTING

 NO STOPPING

 LOADING ZONE/
2P PARKING

PROPOSED

 P (BIKE ONLY)

 BIKE ENVELOPE