


Continuous Footpath Treatment  
Elizabeth Street

TRAFFIC COMMITTEE PLANS

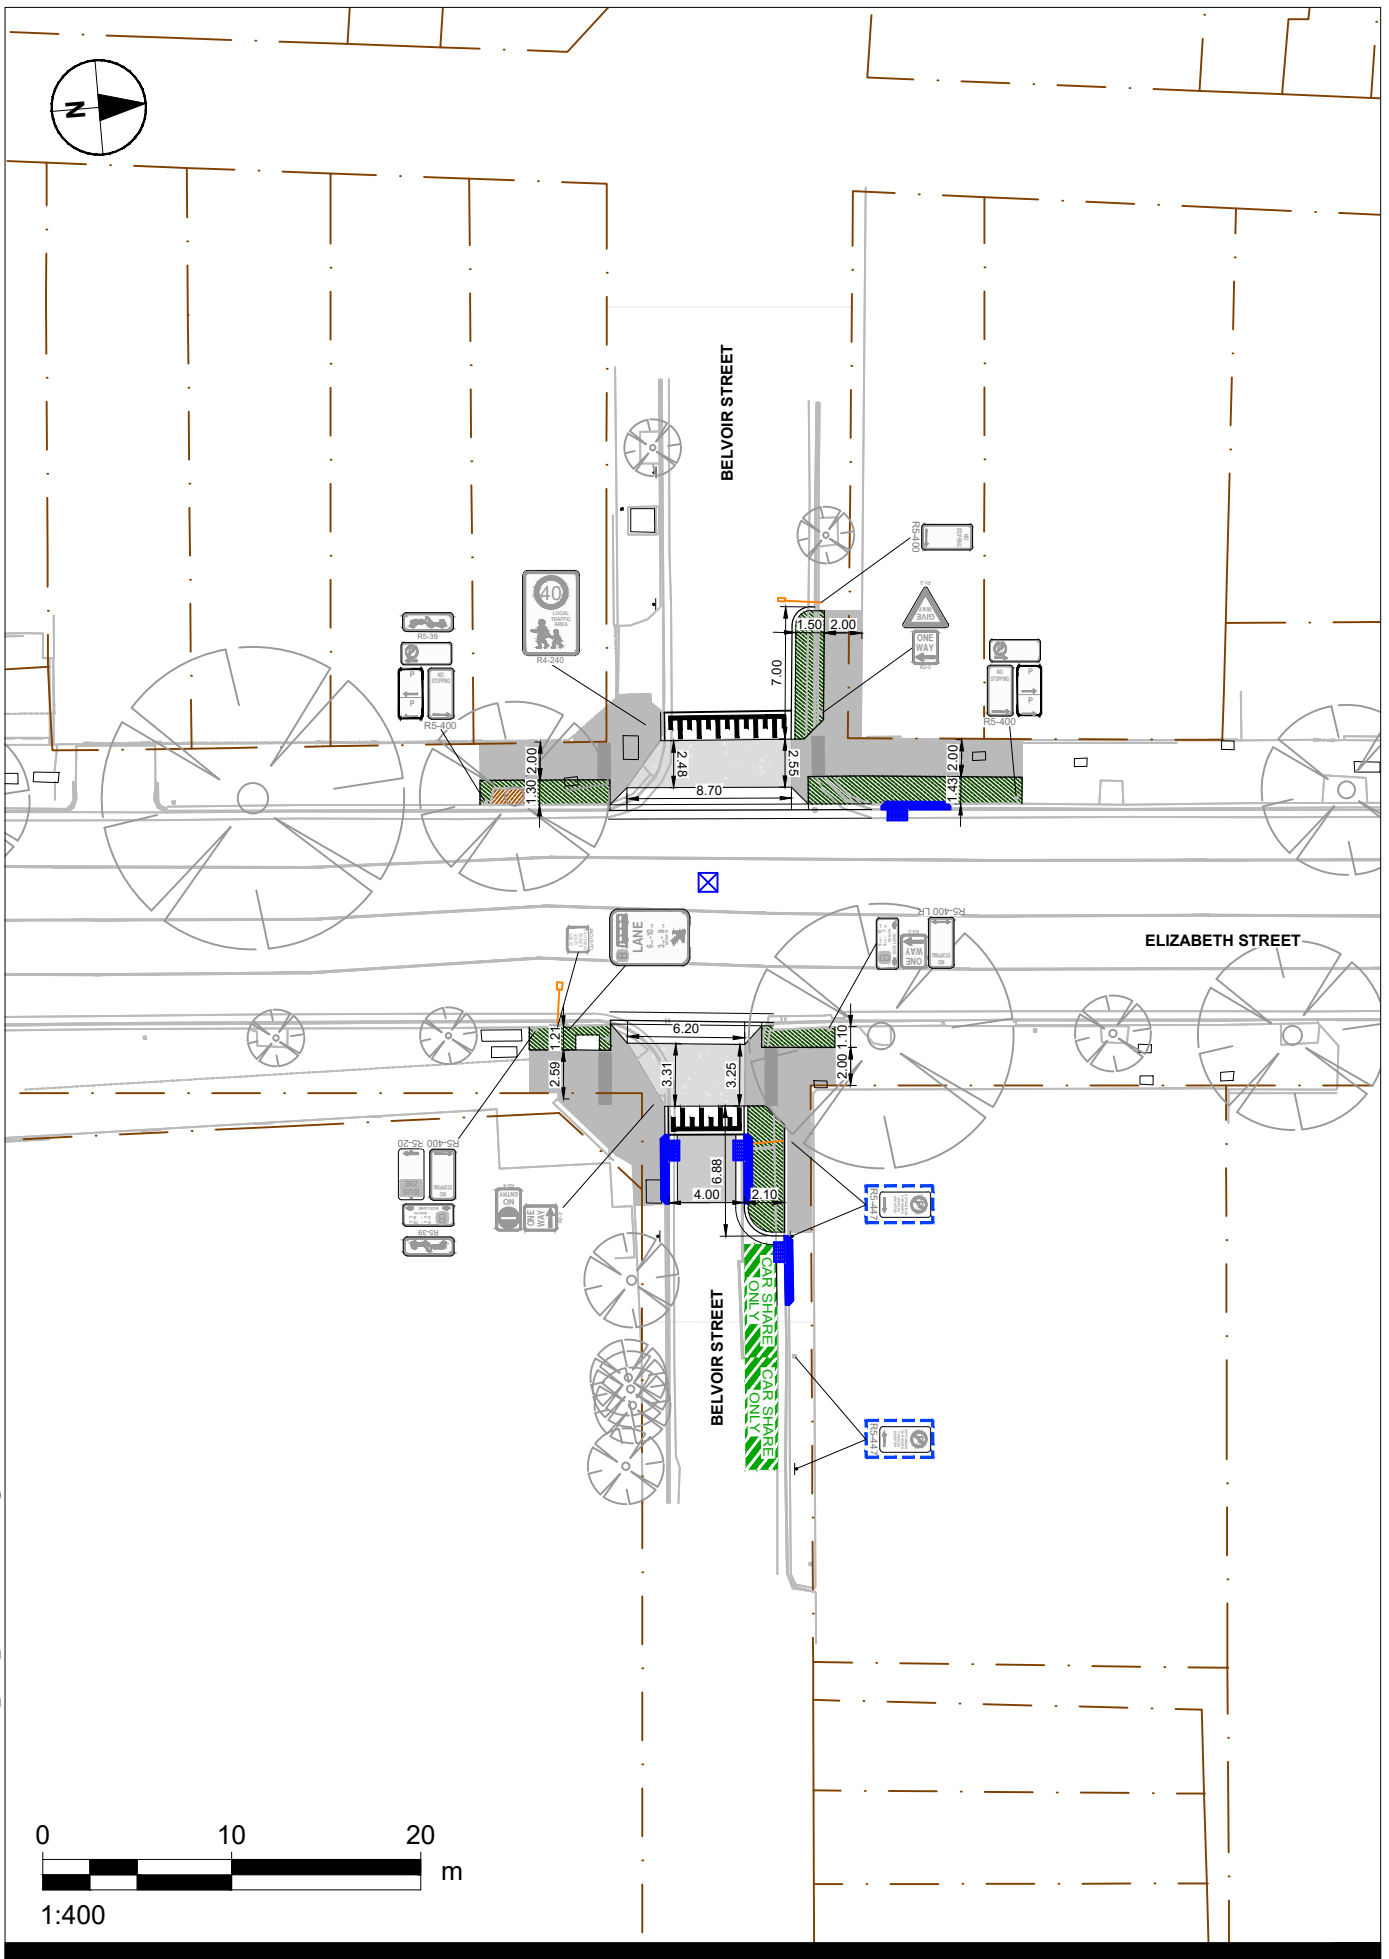




Continuous Footpath Treatment  
Elizabeth Street

TRAFFIC COMMITTEE PLANS





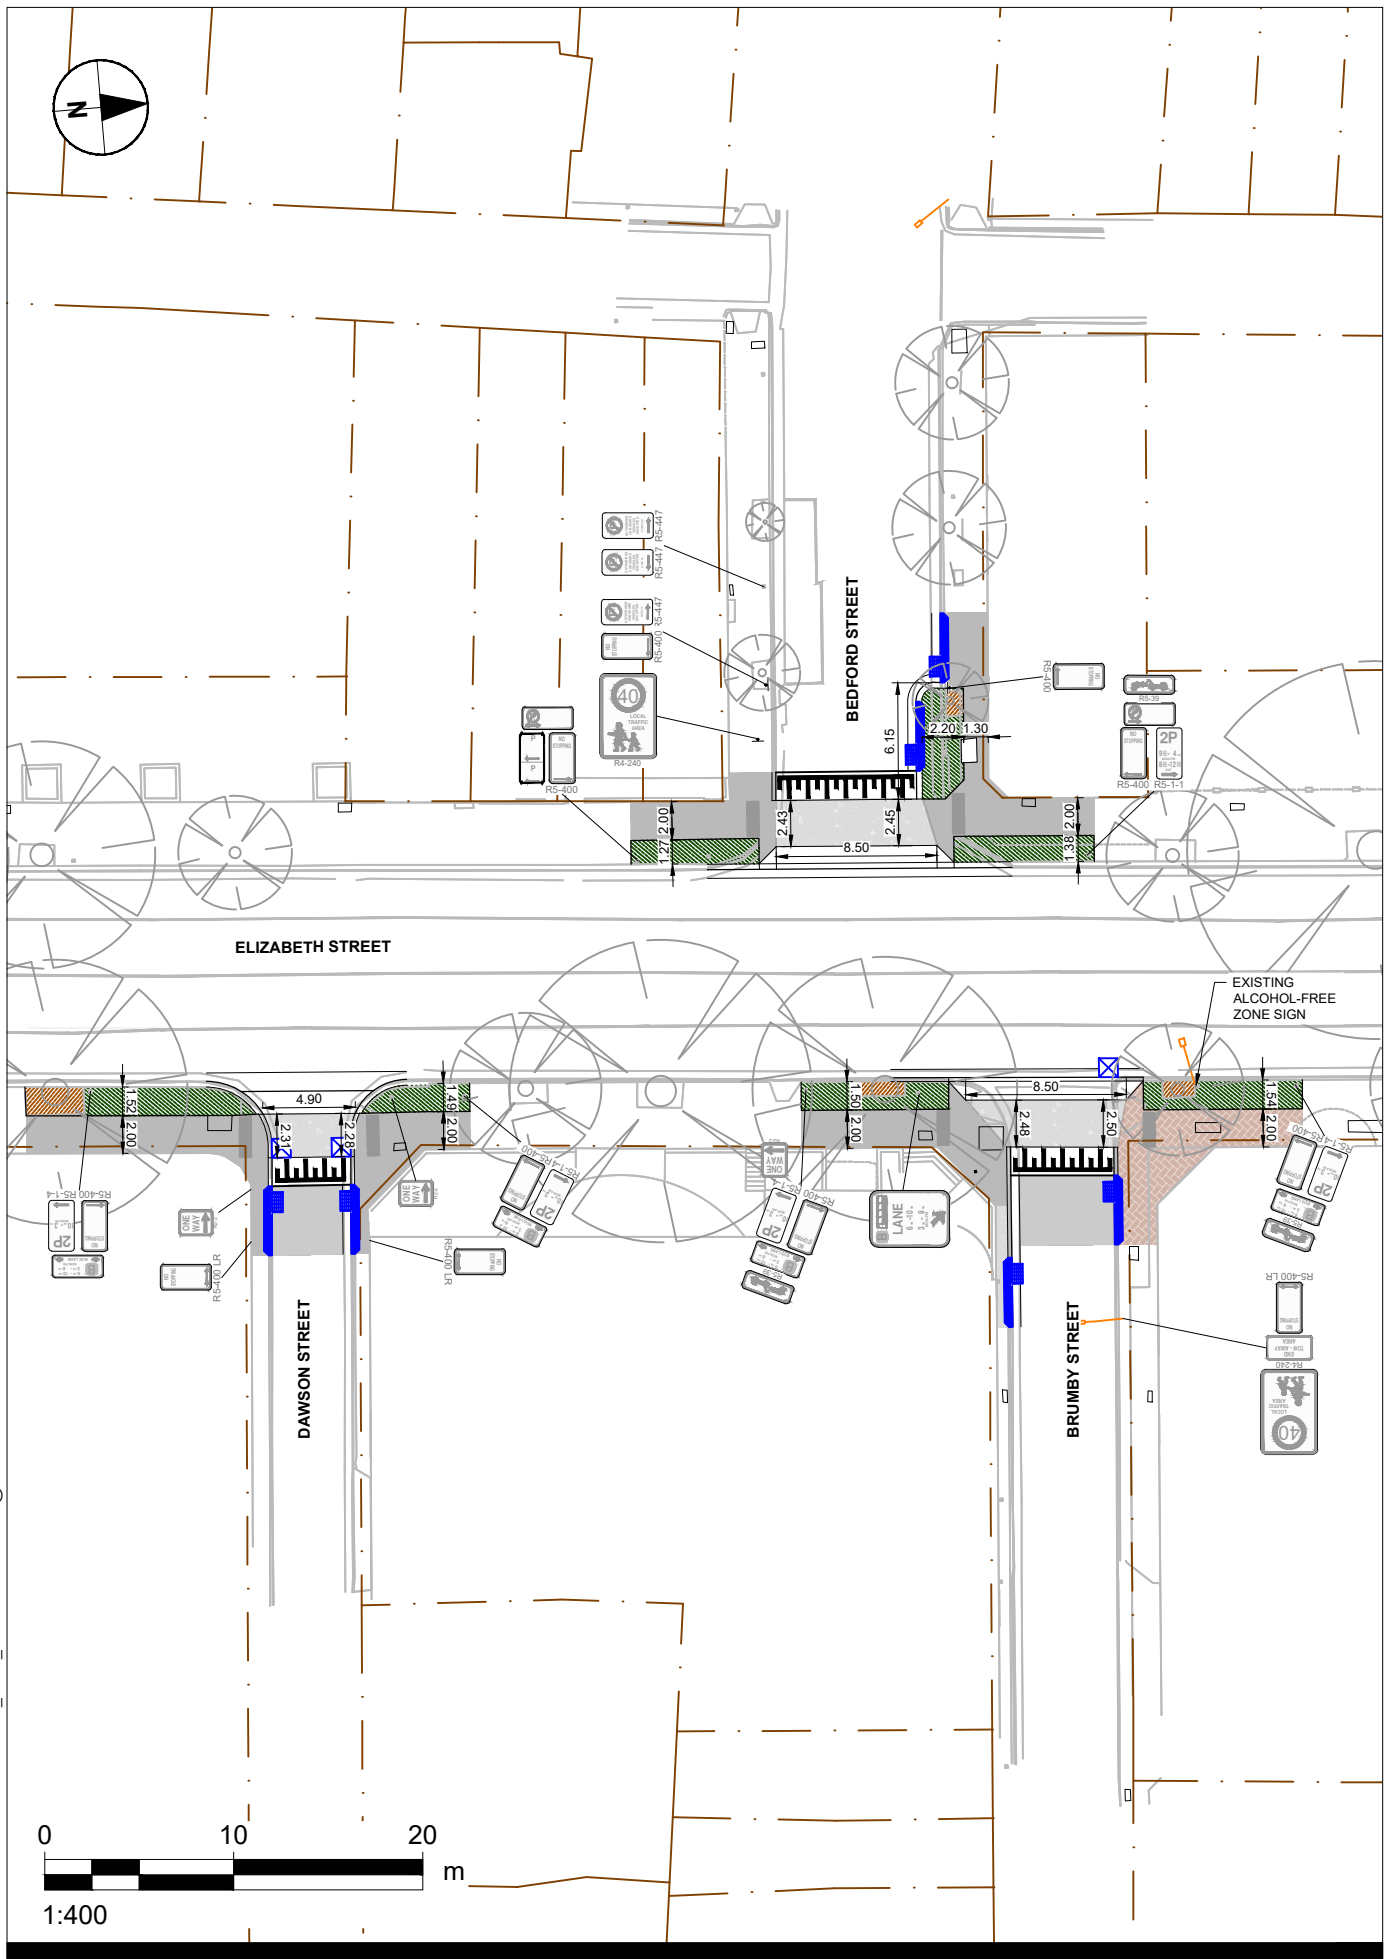

Continuous Footpath Treatment  
Elizabeth Street

TRAFFIC COMMITTEE PLANS



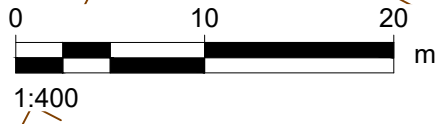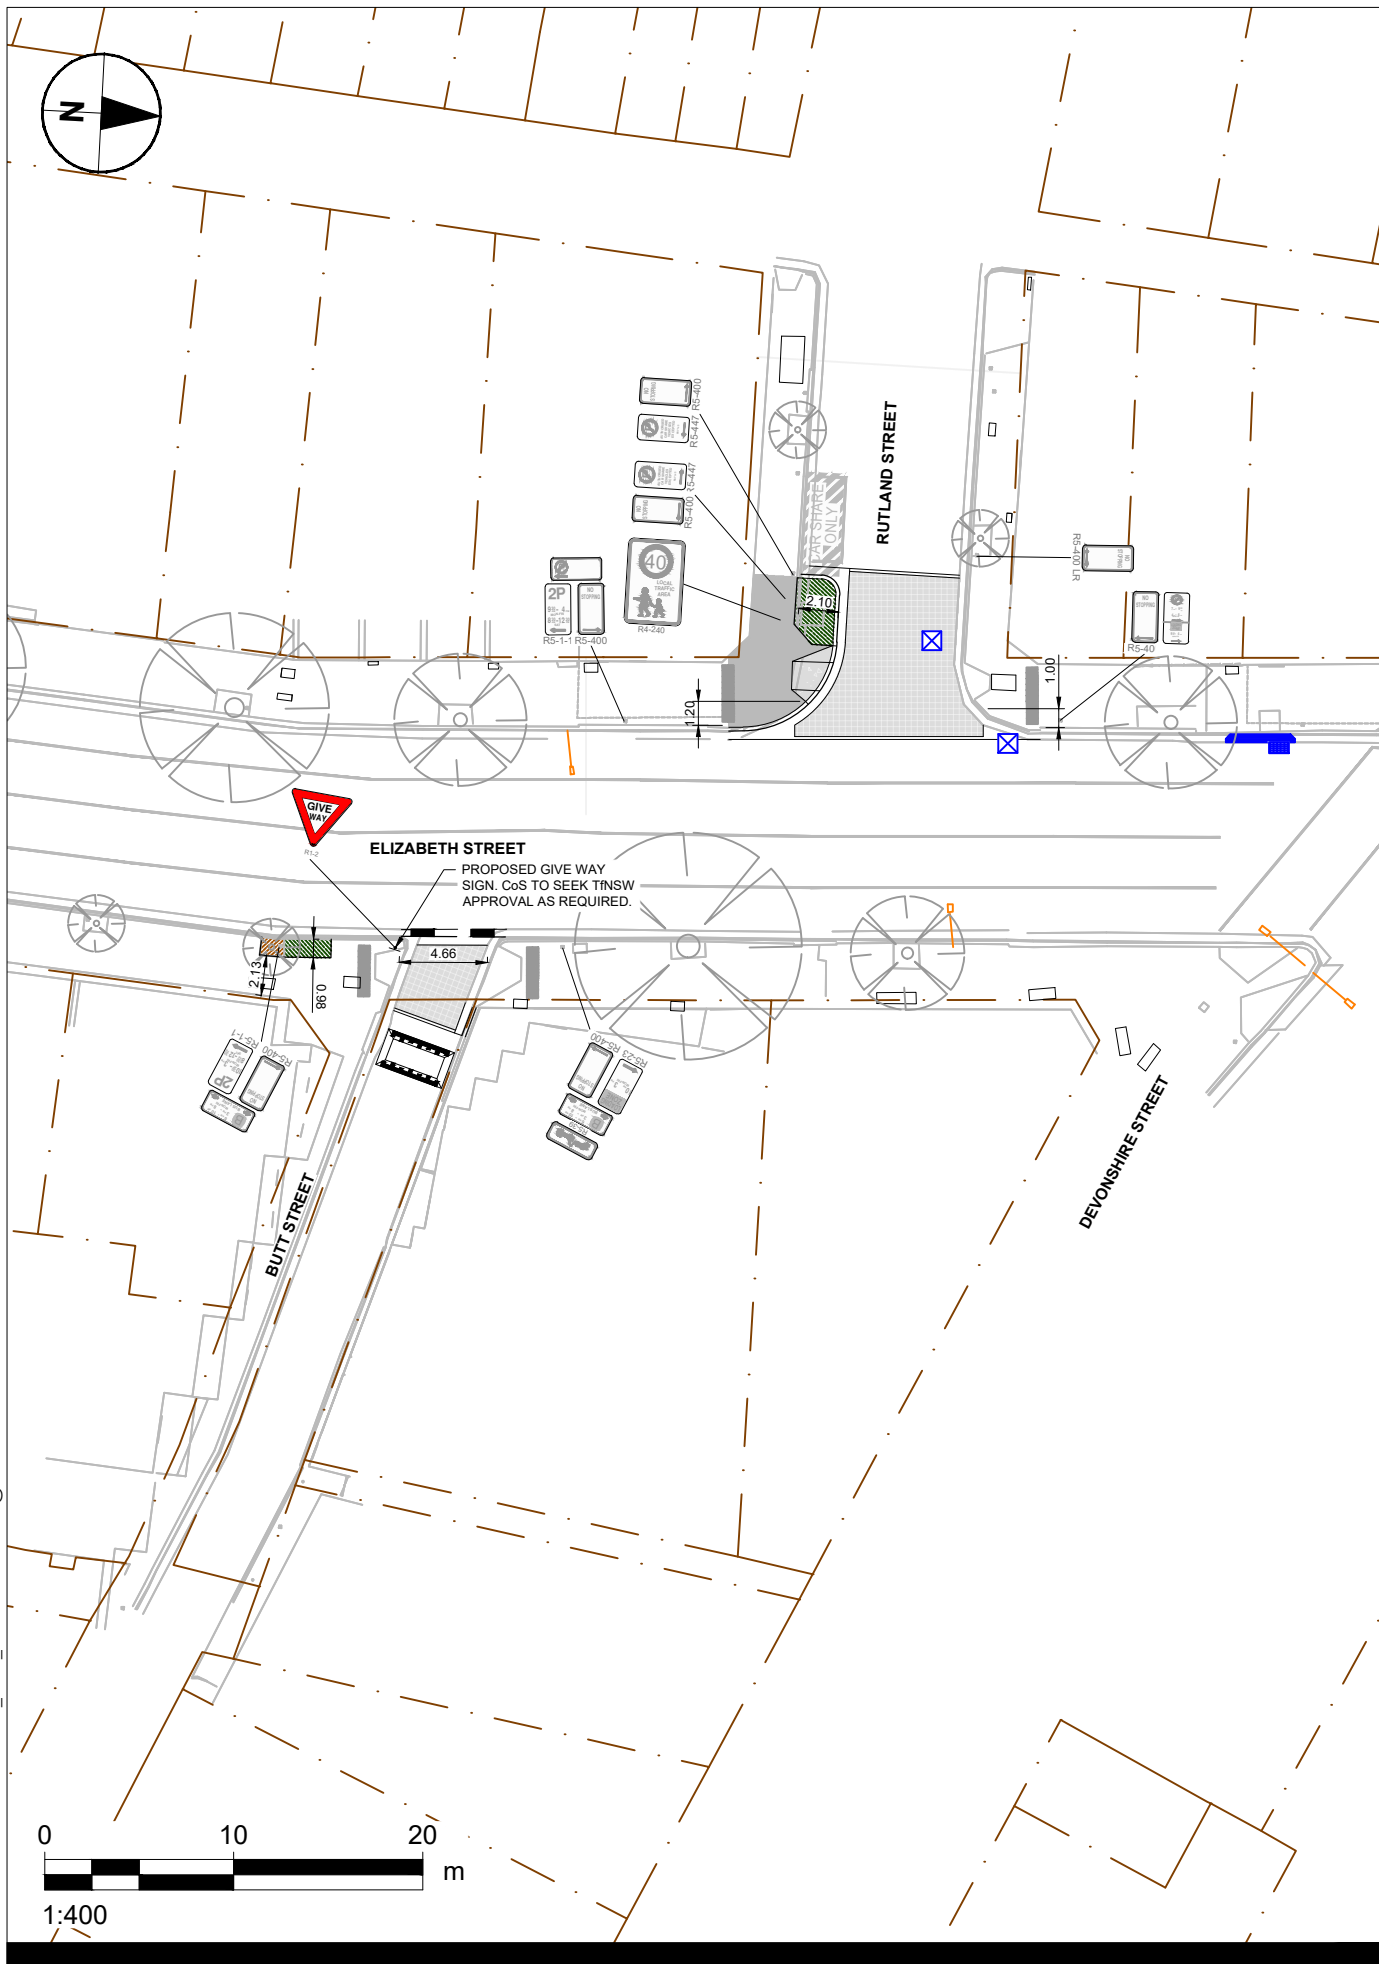

Continuous Footpath Treatment  
Elizabeth Street

TRAFFIC COMMITTEE PLANS

