


SIGNAGE LEGEND

- EXISTING SIGN TO BE RETAINED (TYPICAL)
- EXISTING SIGN TO BE REMOVED (TYPICAL)
- NEW SIGN TO BE INSTALLED (TYPICAL)
- EXISTING SIGN TO BE REMOVED (TYPICAL)
- NEW SIGN ON EXISTING STEM (TYPICAL)
- NEW SIGN ON NEW SIGN STEM
- REMOVE SIGN AND STEM

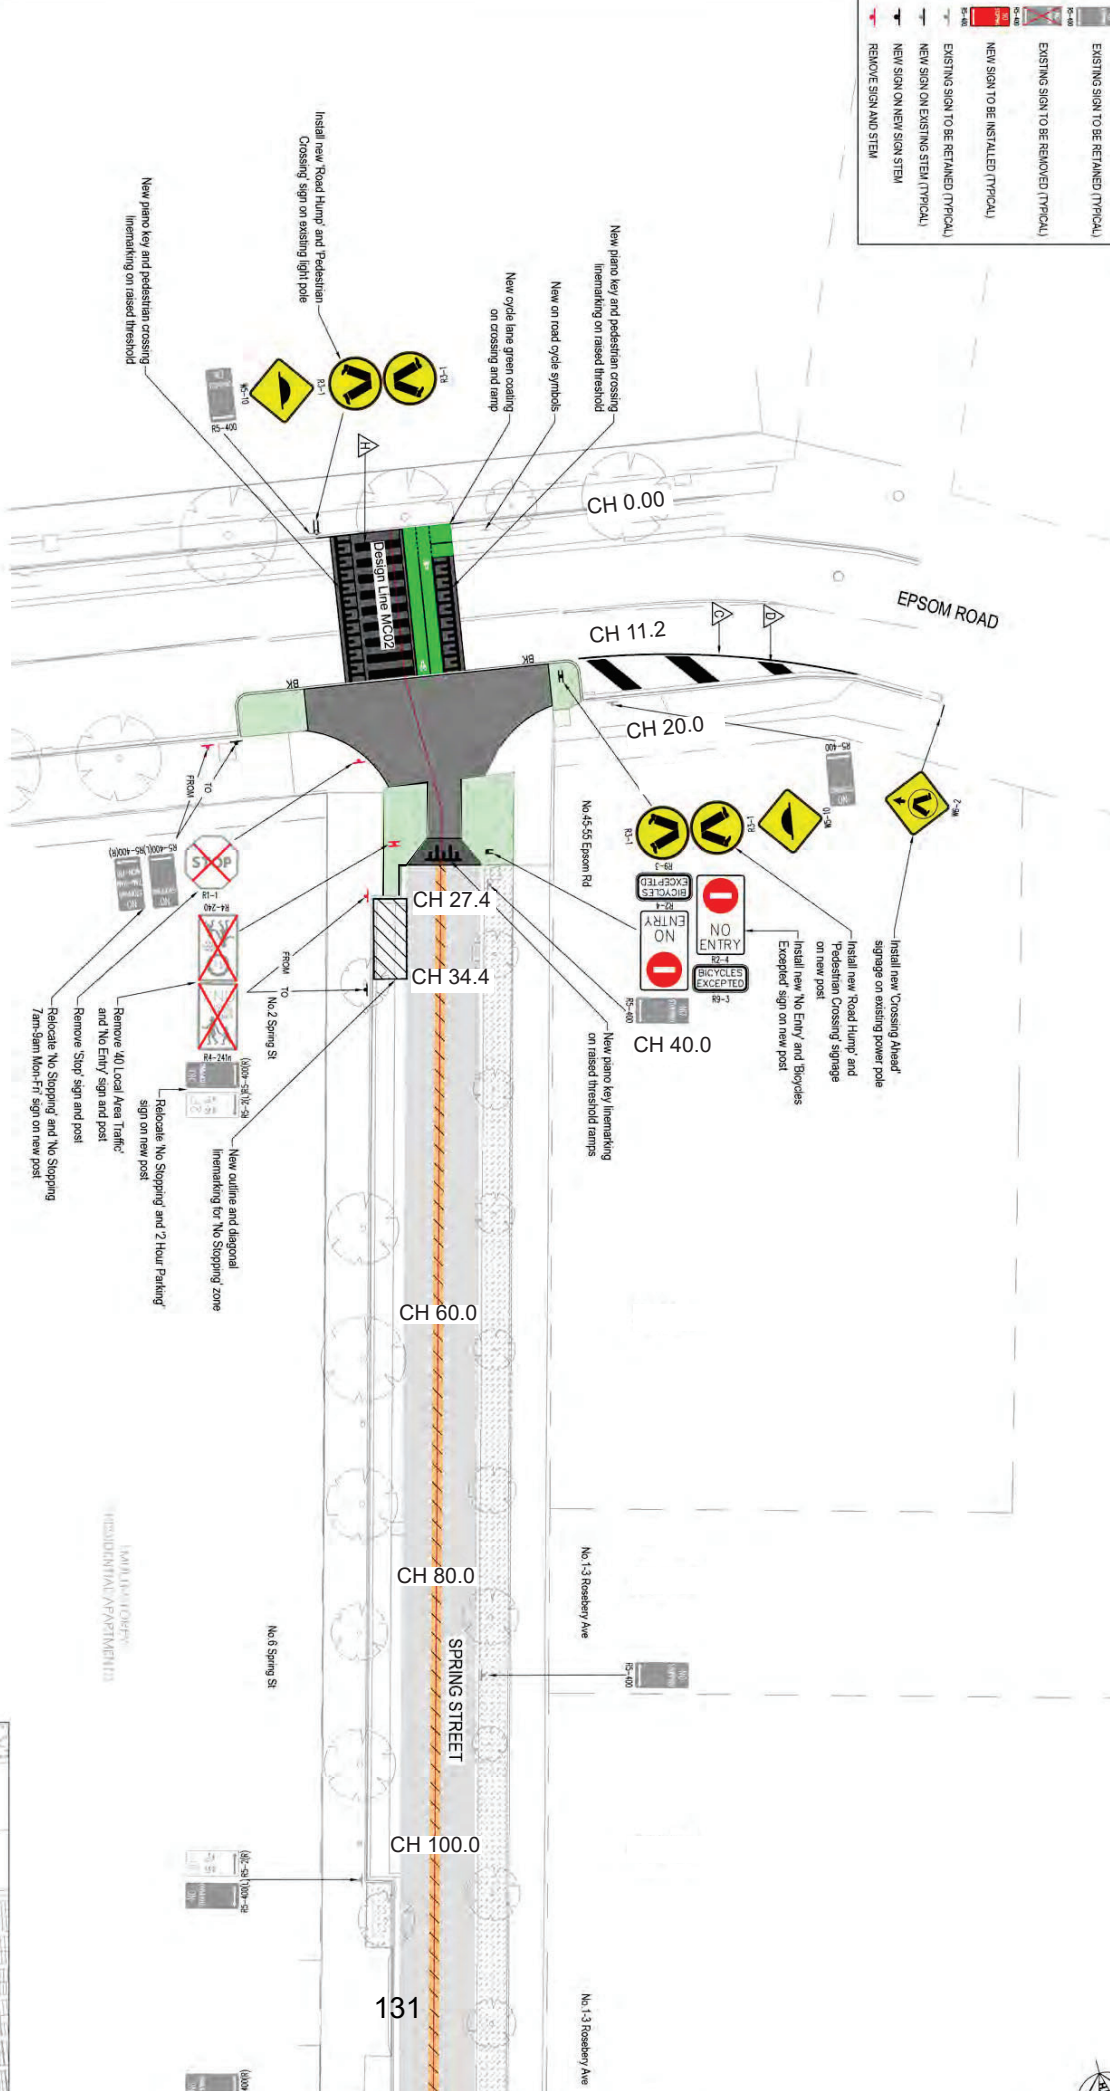

PAVEMENT MARKING TYPES

NO.	TYPE	EXAMPLE	WIDTH	DESCRIPTION
C	Edge Line (E3)		150mm	Continuous
D	Overton			
H	Pedestrian Crossing (PX)		3000mm	0.6 Metre Line 0.6 Metre Gap

SIGN LEGEND

	R31	4+ Required
	W32	1+ Required
	W310	2+ Required
	R24	2+ Required
	R33	2+ Required

REVISIONS

Rev#	Revised/Description	Drawn	Date

SURVEY DATA

Level	Vertical	Level

Scale: 0 2 4 6 8 10
1:200

COUNCIL APPROVAL

Approved By	Date

COMPLETE

SCOTT ARTS URBAN
10 REGENT STREET CHIPPENDALE NSW 2006
E: N@SCOTTARTS.COM.AU
A/N: 64 150 570 512



Project

CITY OF SYDNEY
ROSEBERRY QUIETWAY

Drawing Title: Attachment - Traffic Treatment and Parking - Road Closures, Pedestrian Crossing and Parking Changes - Spring Street and Pimrose Avenue, Roseberry
Sheet 1 of 9

Name	25
Drawn	MOCKALLAGHAN
Designed	MOCKALLAGHAN
Checked	HEGESH
Project No.	3419
Drawing No.	C-D-700















SIGNAGE LEGEND

- EXISTING SIGN TO BE RETAINED (TYPICAL)
- EXISTING SIGN TO BE REMOVED (TYPICAL)
- NEW SIGN TO BE INSTALLED (TYPICAL)
- EXISTING SIGN TO BE RETAINED (TYPICAL)

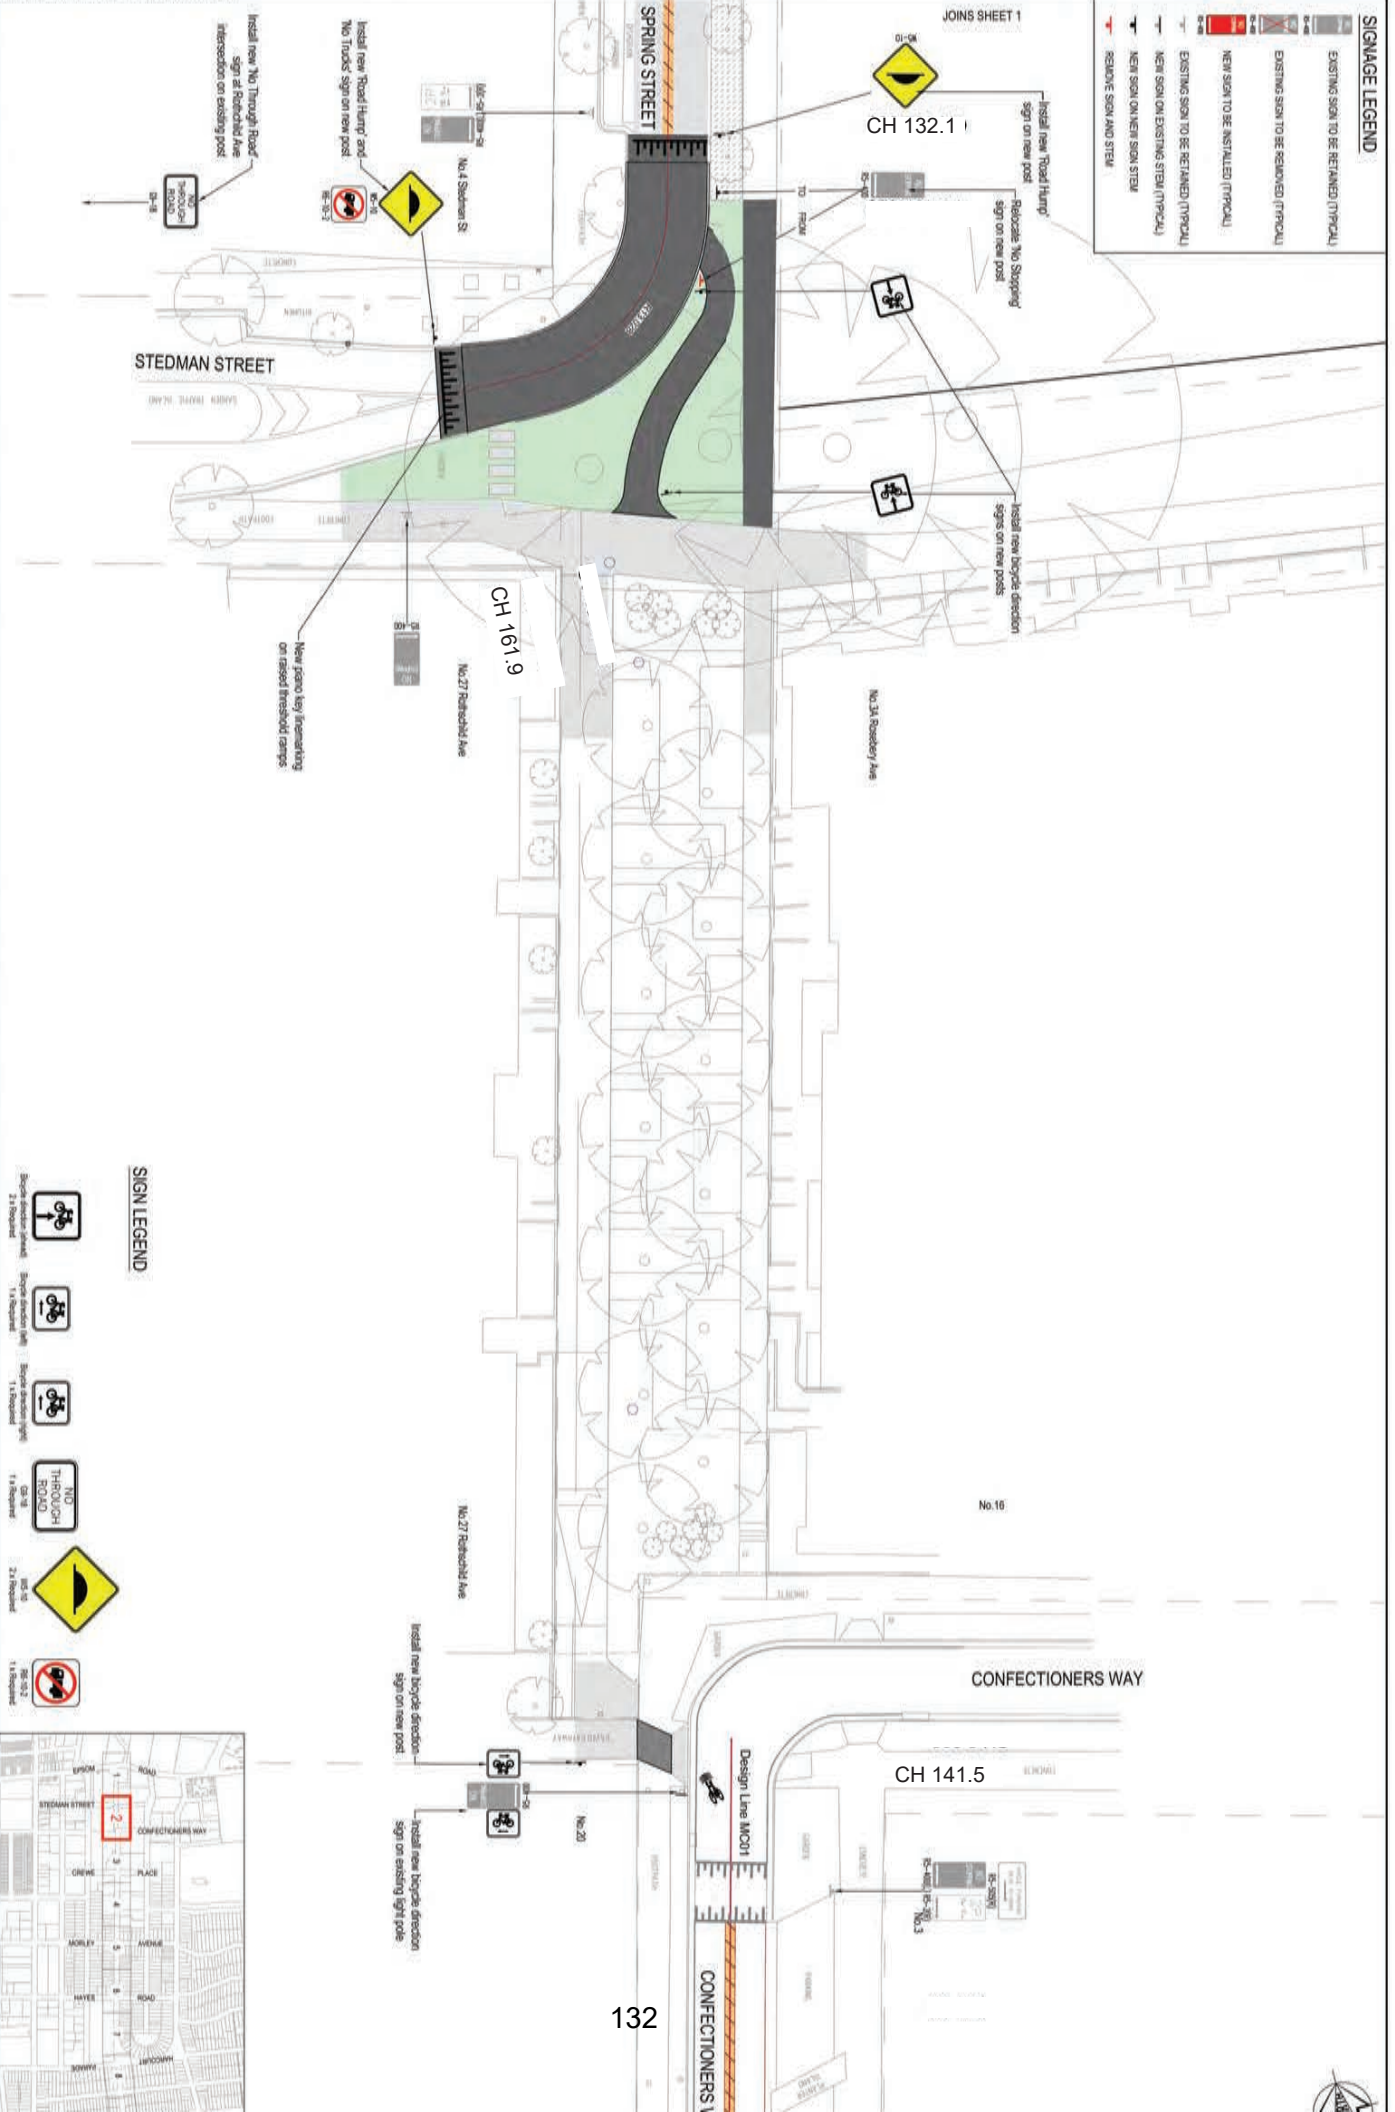

SIGN LEGEND




REVISIONS

Revision Description	Date	Drawn
80% DETAILED DESIGN	11/11/24	MJD
80% DETAILED DESIGN	25/06/24	MJD

SURVEY DATA


Scale: 1:1250

CITY OF SYDNEY

Approved By: _____

Date: _____

80% DETAILED DESIGN

COMPLETE


CITY OF SYDNEY
ROSEBERY QUIETWAY

Attachment - Traffic Treatment and Parking - Road Closures, Pedestrian Crossing and Parking Changes - Spring Street and Pimrose Avenue, Rosebery
 Sheet 2 of 9

Drawn	Checked	Project No.	Drawing No.
M. O'CALLAGHAN	M. O'CALLAGHAN	3419	C-D-701

SIGNAGE LEGEND

- EXISTING SIGN TO BE RETAINED (TYPICAL)
- EXISTING SIGN TO BE REMOVED (TYPICAL)
- NEW SIGN TO BE INSTALLED (TYPICAL)
- EXISTING SIGN TO BE RETAINED (TYPICAL)


SIGN LEGEND

- NO STOPPING
- NO STOPPING
- 2P
- 2P
- 2P
- 2P

REVISIONS

Revision Description	Date	Drawn	Checked
1. 80% DETAILED DESIGN	11/11/24	MAO	MAO
2. 80% DETAILED DESIGN	11/11/24	MAO	MAO

SURVEY DATA

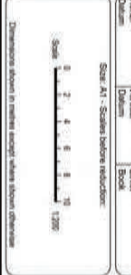

COUNCIL APPROVAL

Approved By: _____
 Date: _____

COMPLETE

CITY OF SYDNEY
 80% DETAILED DESIGN


Project

**CITY OF SYDNEY
 ROSEBERY QUIETWAY**

Attachment - Traffic Treatment and Parking - Road Closures, Pedestrian Crossing and Parking Changes - Spring Street and Primrose Avenue, Rosebery
 Sheet 4 of 9

Drawings

Drawn	Checked	Project No.	Drawing No.
M. O'CALLAGHAN	M. O'CALLAGHAN	3419	C-D-703

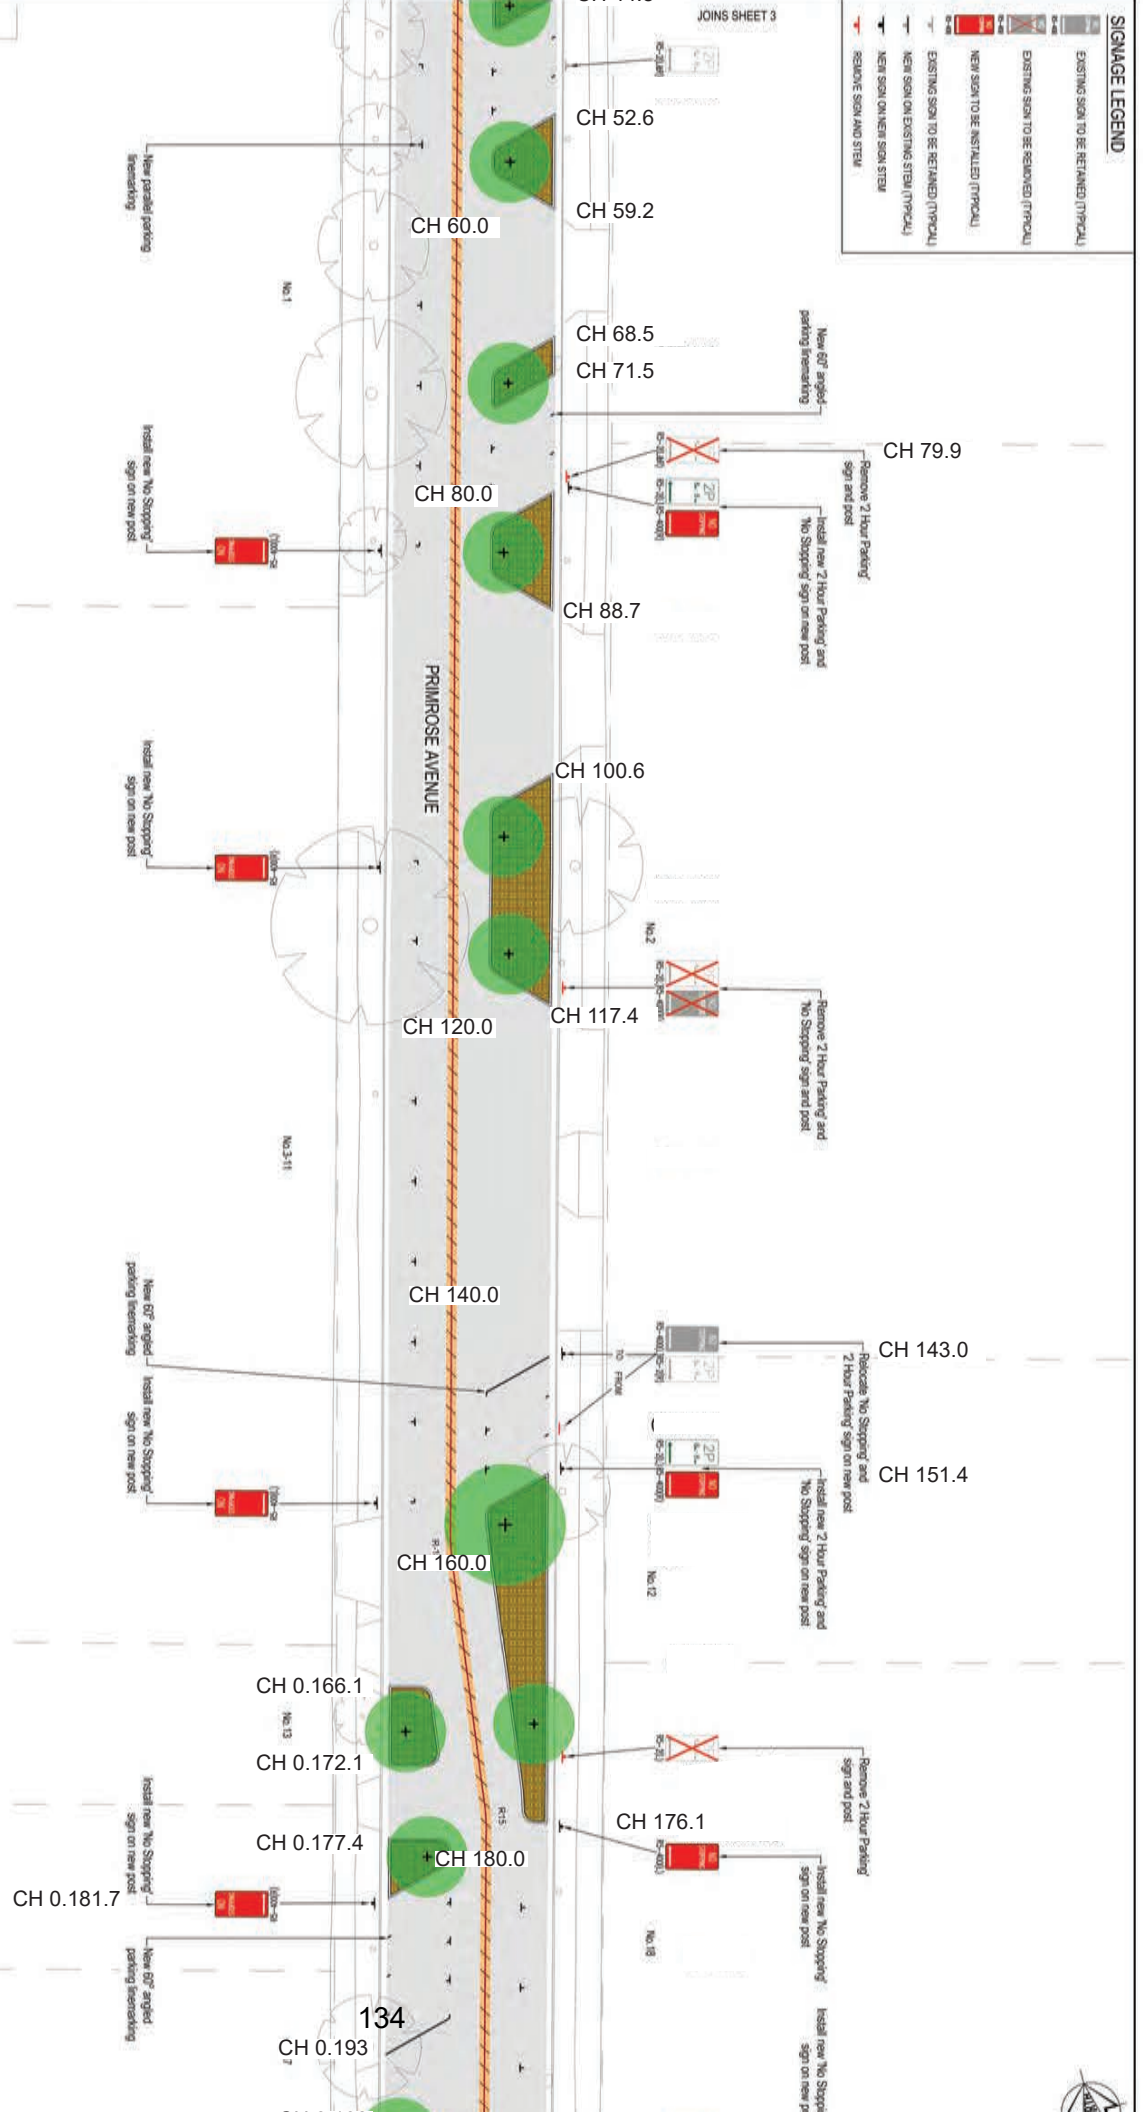


JOINS SHEET 3



SIGNAGE LEGEND

- EXISTING SIGN TO BE RETAINED (TYPICAL)
- EXISTING SIGN TO BE REMOVED (TYPICAL)
- NEW SIGN TO BE INSTALLED (TYPICAL)
- EXISTING SIGN TO BE RETAINED (TYPICAL)

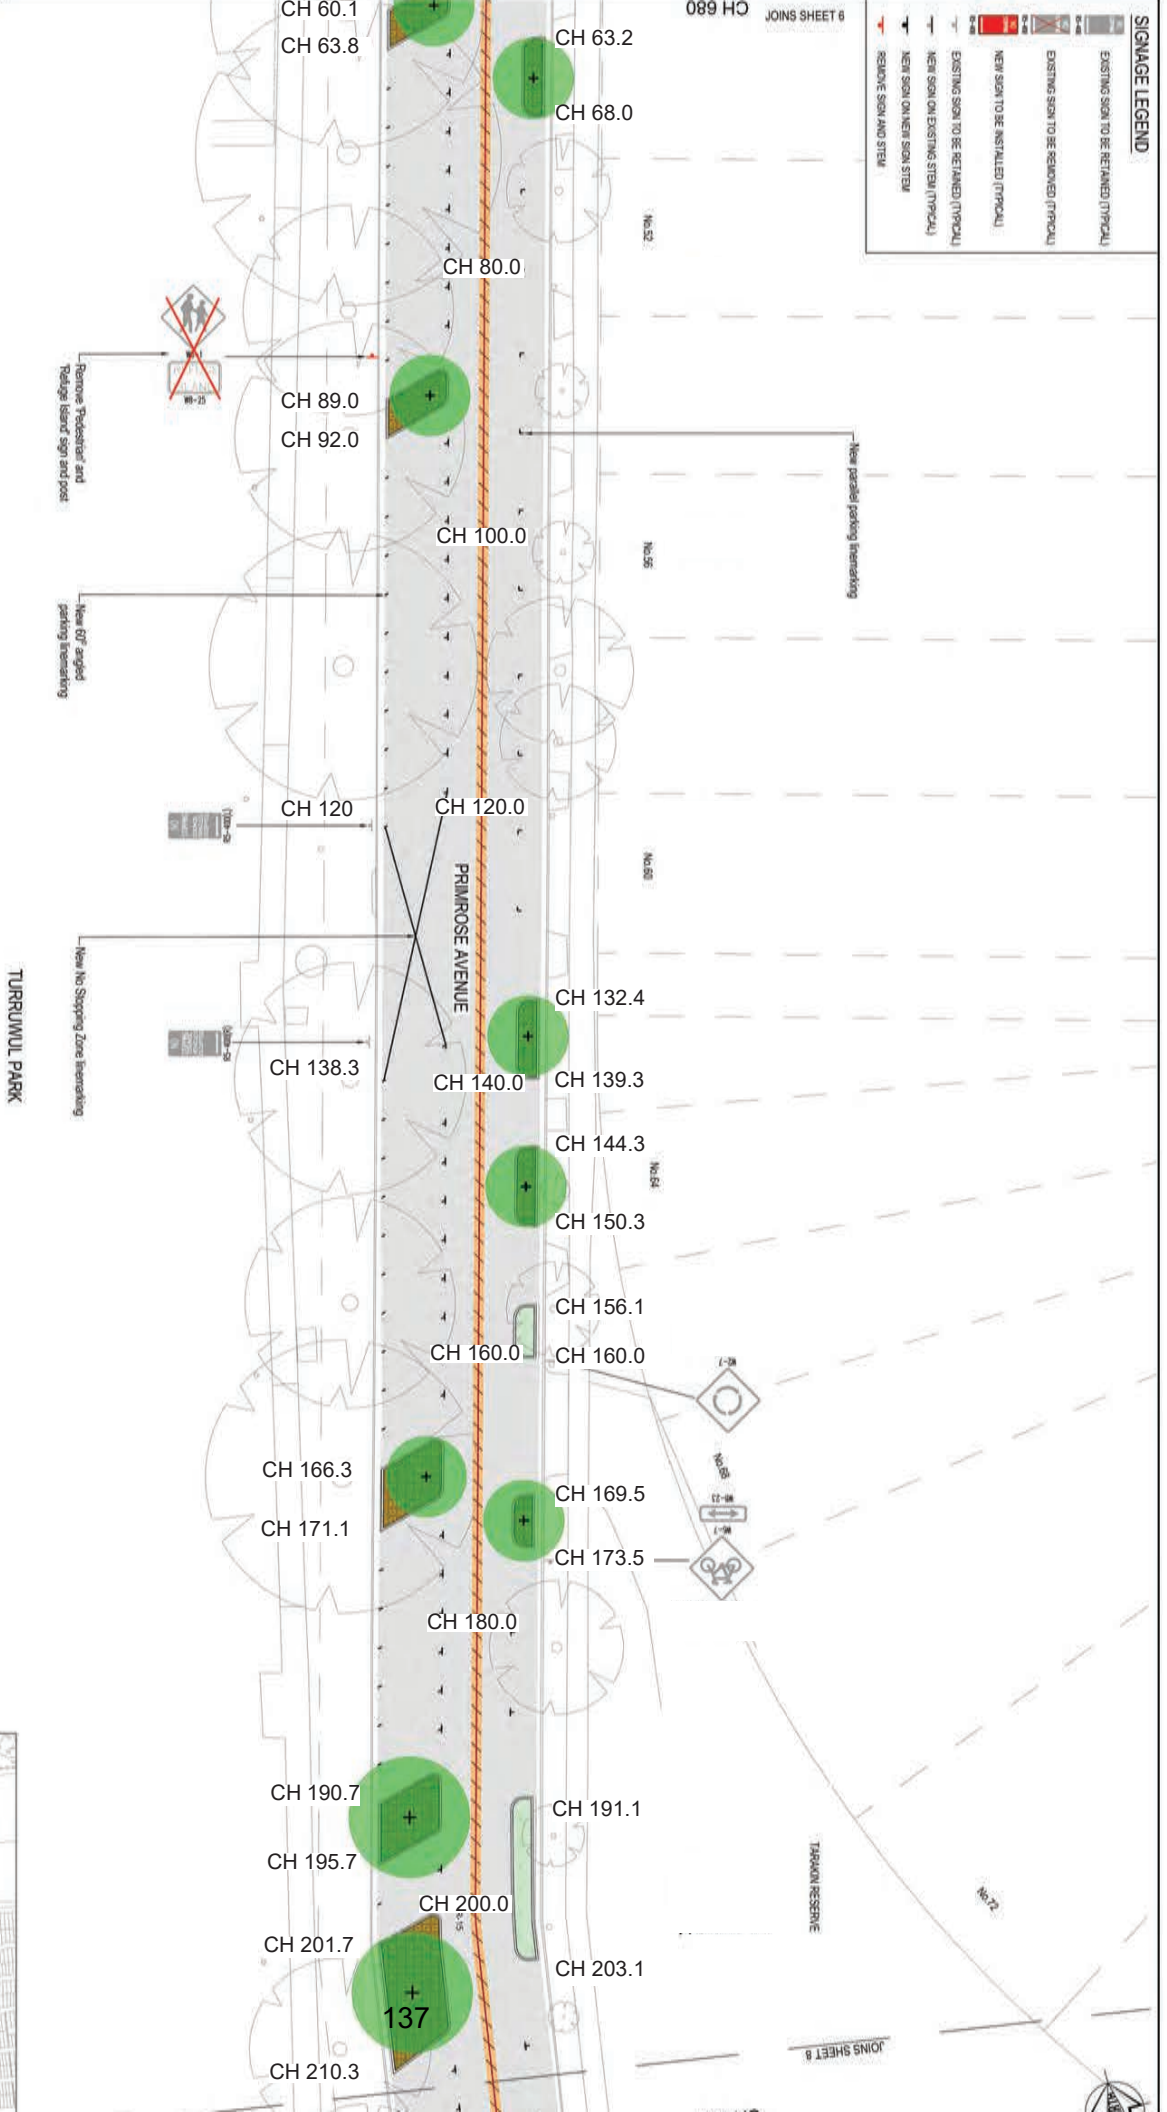

REVISIONS		SURVEY DATA		COUNCIL APPROVAL	
No.	Description	Date	Author	Approved By	Date
1	80% DETAILED DESIGN	11/11/24	MAO		
2	80% DETAILED DESIGN	25/06/24	MAO		

SURVEY DATA	
Project	Scale
City of Sydney	1:200

COUNCIL APPROVAL	
Approved By	Date

COMPLETE

CITY OF SYDNEY

Project	
CITY OF SYDNEY ROSEBERY QUIETWAY	
Attachment - Traffic Treatment and Parking - Road Closures, Pedestrian Crossing and Parking Changes - Spring Street and Primrose Avenue, Rosebery	
Sheet 7 of 9	

Name	Role
M. O'CALLAGHAN	21
M. O'CALLAGHAN	21
E. EICHOH	21
Z	

Project No.	Drawing No.
3419	C-D-706

TARAKAN RESERVE


HARCOURT PARADE

No.71

No.40

TWEEDMOUTH AVENUE

No.51

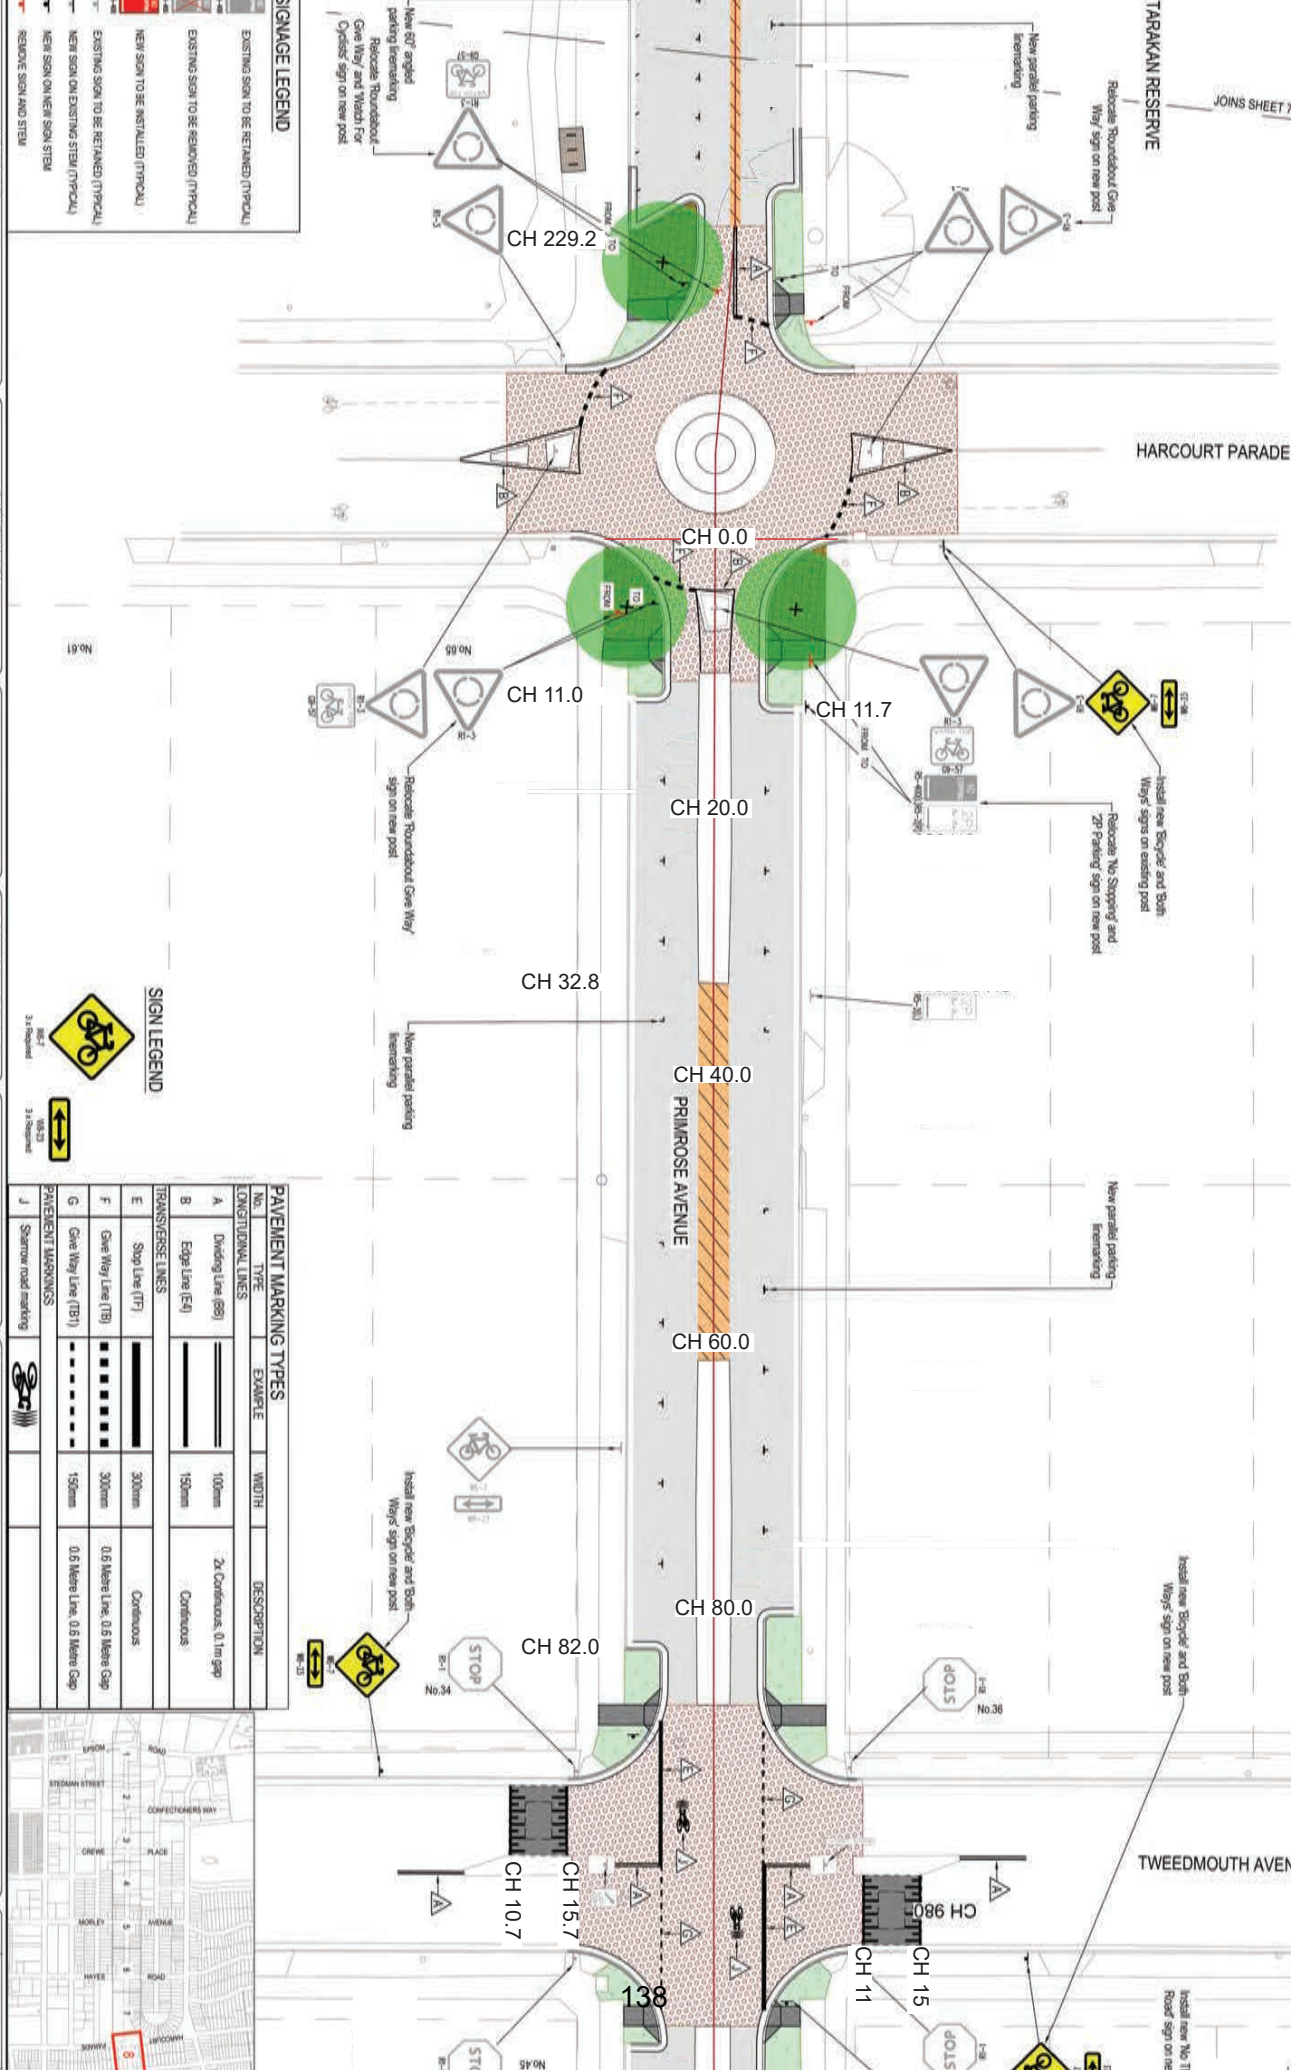

SIGNAGE LEGEND

- EXISTING SIGN TO BE RETAINED (TYPICAL)
- EXISTING SIGN TO BE REMOVED (TYPICAL)
- NEW SIGN TO BE INSTALLED (TYPICAL)
- EXISTING SIGN TO BE RETAINED (TYPICAL)
- NEW SIGN ON EXISTING STEEL (TYPICAL)
- NEW SIGN ON NEW SIGN STEEL
- REMOVE SIGN AND STEEL

SIGN LEGEND

- 1.2 Required
- 1.3 Required
PAVEMENT MARKING TYPES

NO.	TYPE	EXAMPLE	WIDTH	DESCRIPTION
CONVENTIONAL LINES				
A	Dividing Line (DS)		100mm	2x Continuous, 0.1m gap
B	Edge Line (EL)		150mm	Continuous
TRANSVERSE LINES				
E	Stop Line (TL)		300mm	Continuous
F	Give Way Line (TB)		300mm	0.5 Meter Line, 0.5 Meter Gap
G	Give Way Line (TB)		150mm	0.5 Meter Line, 0.5 Meter Gap
PAVEMENT MARKINGS				
J	Sharrow road marking			

REVISIONS

No.	Description	Date	By
1	ISSUED FOR PERMIT	21.11.24	MAO
2	ISSUED FOR PERMIT	25.06.24	MAO

SURVEY DATA


COUNCIL APPROVAL


Approved By: _____
 Date: _____

COMPLETE

CITY OF SYDNEY
 80% DETAILED DESIGN

CITY OF SYDNEY
 ROSEBERY QUIETWAY

3419 C-D-707

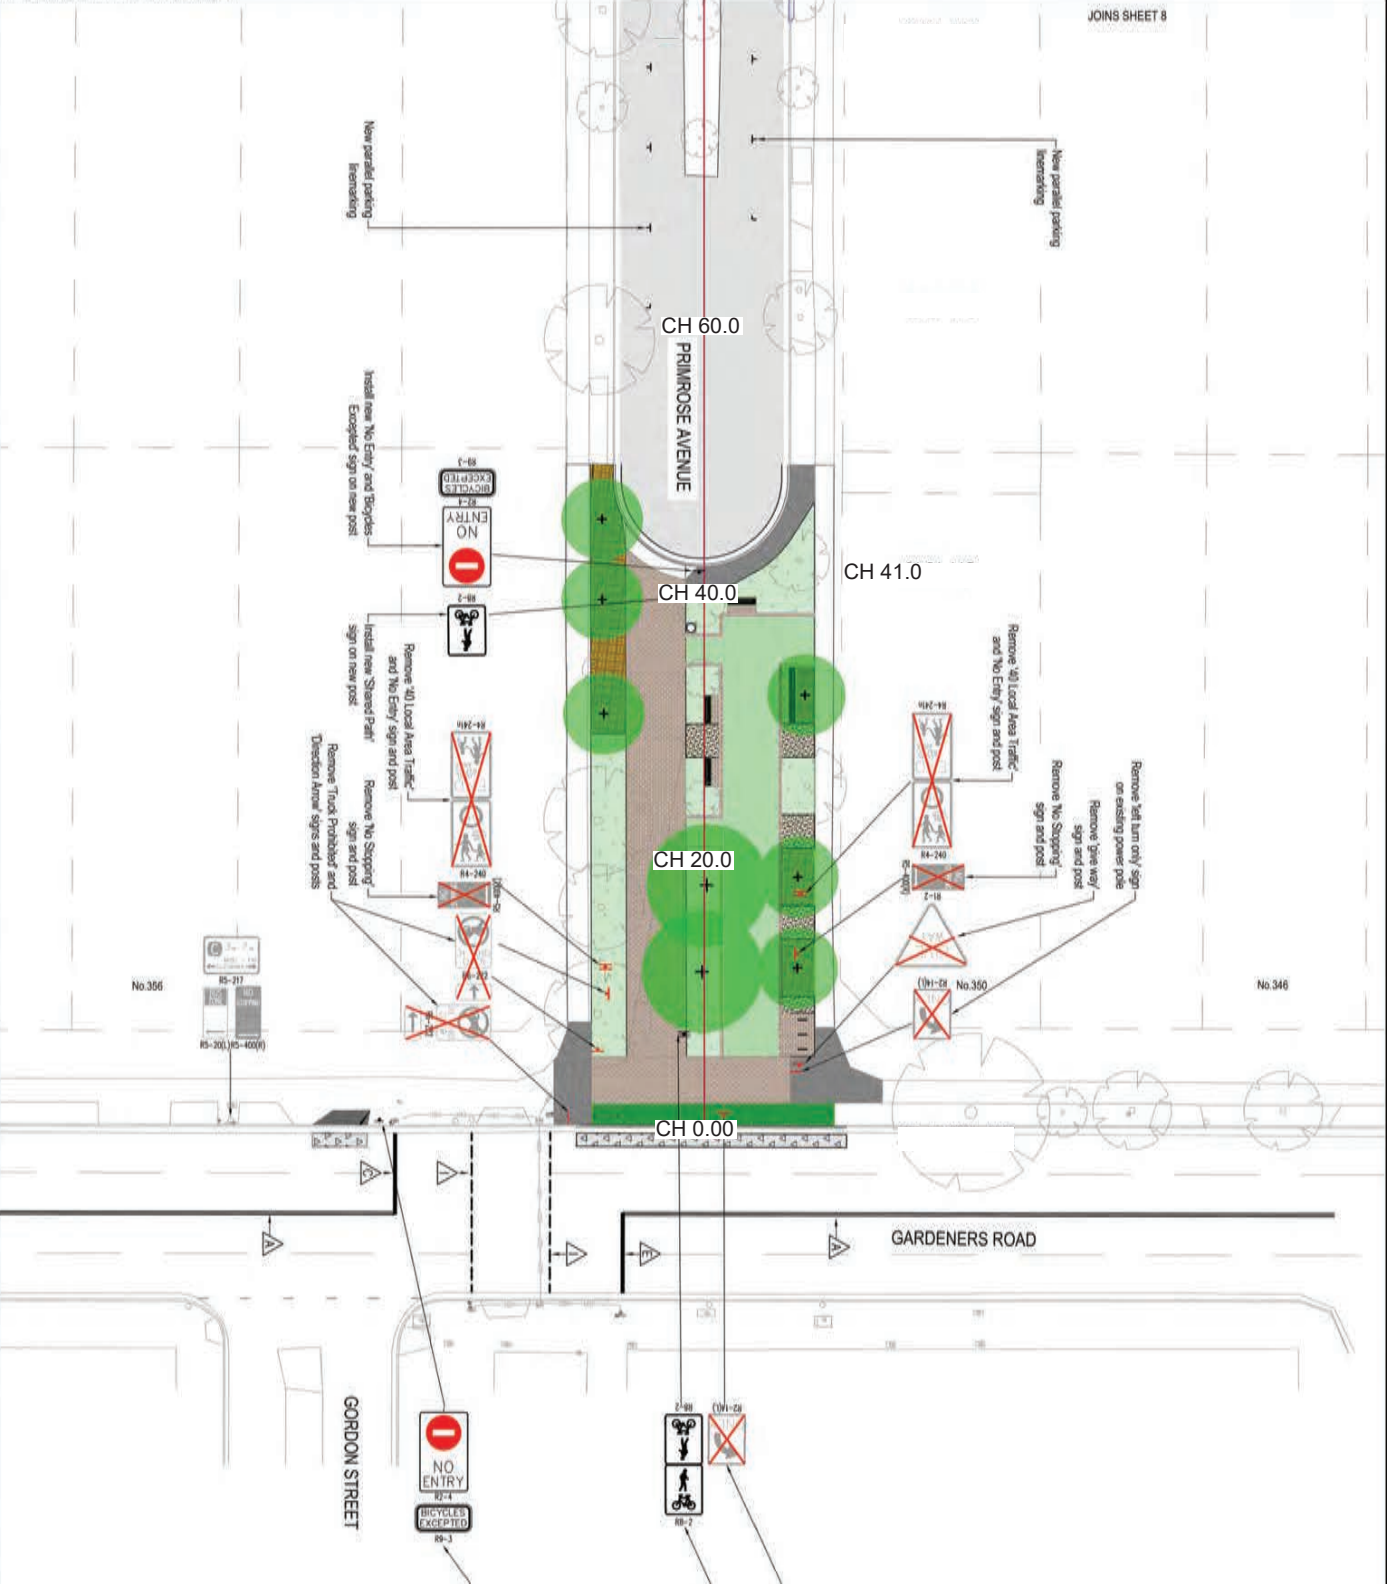

PAVEMENT MARKING TYPES

No.	TYPE	EXAMPLE	WIDTH	DESCRIPTION
A	Dividing Line (BL)		100mm	2x Continuous, 0.1m gap
TRANSVERSE LINES				
I	Pedestrian Crossing Walk Line (PCWL)		150mm	1.0 Meter Line, 0.3 Meter Gap
E	Stop Line (TL)		300mm	Continuous

SIGN LEGEND



SIGNAGE LEGEND



REVISIONS

Revision/Description	Date	Drawn
1. 80% DETAILED DESIGN	11/11/24	MJD
2. 80% DETAILED DESIGN	25/06/24	MJD

SURVEY DATA

Project	Scale
80% DETAILED DESIGN	1:200



COUNCIL APPROVAL

Approved By: _____
Date: _____

COMPLETE


CITY OF SYDNEY ROSEBERY QUIETWAY

Project

Name	Drawn	Checked
ROSEBERY QUIETWAY	M. DOKULJASHIN	Z. ERFOSH

3419 C-D-708